

Lower Thames Crossing
Map book 2: land use plans

Lower Thames Crossing map books

The three map books for Supplementary Consultation contain plans of the proposed changes to the project under the following headings:

- Map book 1: General Arrangements (layout plans)
- Map book 2: land use plans
- Map book 3: engineering plans

These plans show the changes we have made since our statutory consultation in 2018 and are published for the purposes of the Supplementary Consultation on the project. The proposals are therefore subject to change due to consultation feedback and further design development.

The plans run from the A2 in the south to the M25 in the north. Identically numbered sheets in the different map books show the same area, for example sheet 3 shows the A2/LTC junction in map books 1 and 2.

Map book 1: General Arrangements

The General Arrangements show the proposed details of the project including:

- Permanent works and construction compounds
- Environment mitigation
- Utilities diversions
- Development boundary
- Open space and replacement land

Map book 2: land use plans

The land use plans show the areas we are seeking powers to compulsorily acquire land or permanent rights. They also show the land we require temporary rights to use in order to construct and operate the project.

Areas we may need to purchase include the land required for the permanent works, temporary works and compensation land.

Permanent works

Compulsory purchase of land or compulsory acquisition of permanent rights will be required along the route of the road, for re-connecting local roads and for associated structures like drainage ponds and tunnel control building. In some land parcels, only the acquisition of subsoil will be required.

Temporary works

Temporary use of land is needed for the project's construction works and to provide sufficient space to do so safely. The plans show land that may be required temporarily for the main construction compounds at the tunnel entrances north and south of the River Thames and at various locations along the route. We will also require permanent and temporary rights over land to divert utilities such as gas pipelines, electricity cables and water pipes. Any land that is only required temporarily will be returned to its previous use wherever possible once construction has been completed.

Compensation land

Compensation land may include environmental protection measures such as habitat creation and for flood compensation. This land may also need to be compulsorily acquired permanently or be subject to permanent rights.

Replacement land

Land is also included in respect of the replacement of special category land such as open space, or common land which is being compulsorily acquired or in which permanent rights are sought. This replacement land may also need to be compulsorily acquired permanently or be subject to permanent rights.

Map book 3: engineering plans

This book contains engineering drawings in the following order:

- The plan and profile drawings which detail the vertical and horizontal road alignment
- The junction arrangements showing the proposed layout
- The cross sections throughout the route showing the lanes and earthworks

The plan and profile drawings show the highway details of the route in plan and profile (level above or below existing ground). The drawings are split into two views with the plan on the top and profile underneath.

The profile gives the road level in relation to existing ground at a given chainage*. An exaggerated scale is used in the profile to help show the differences in levels and gradients of the design. The profile also shows where existing roads and public rights of way cross over or under the route.

All levels are given in relation to the ordnance datum level** the profile reference level might be different on each drawing.

* Chainage measures the distance along the route in metres


** Above Ordnance Datum level (AOD) is a measurement above mean sea level taken from a reference point at Newlyn in Cornwall.

Large maps

Large maps that cover a greater area have also been produced which detail the same information.

These are:

- Environmental constraints – 1 sheet
- Land use – 1 sheet
- Project profile – 1 sheet
- General Arrangements – 6 sheets (larger coverage)

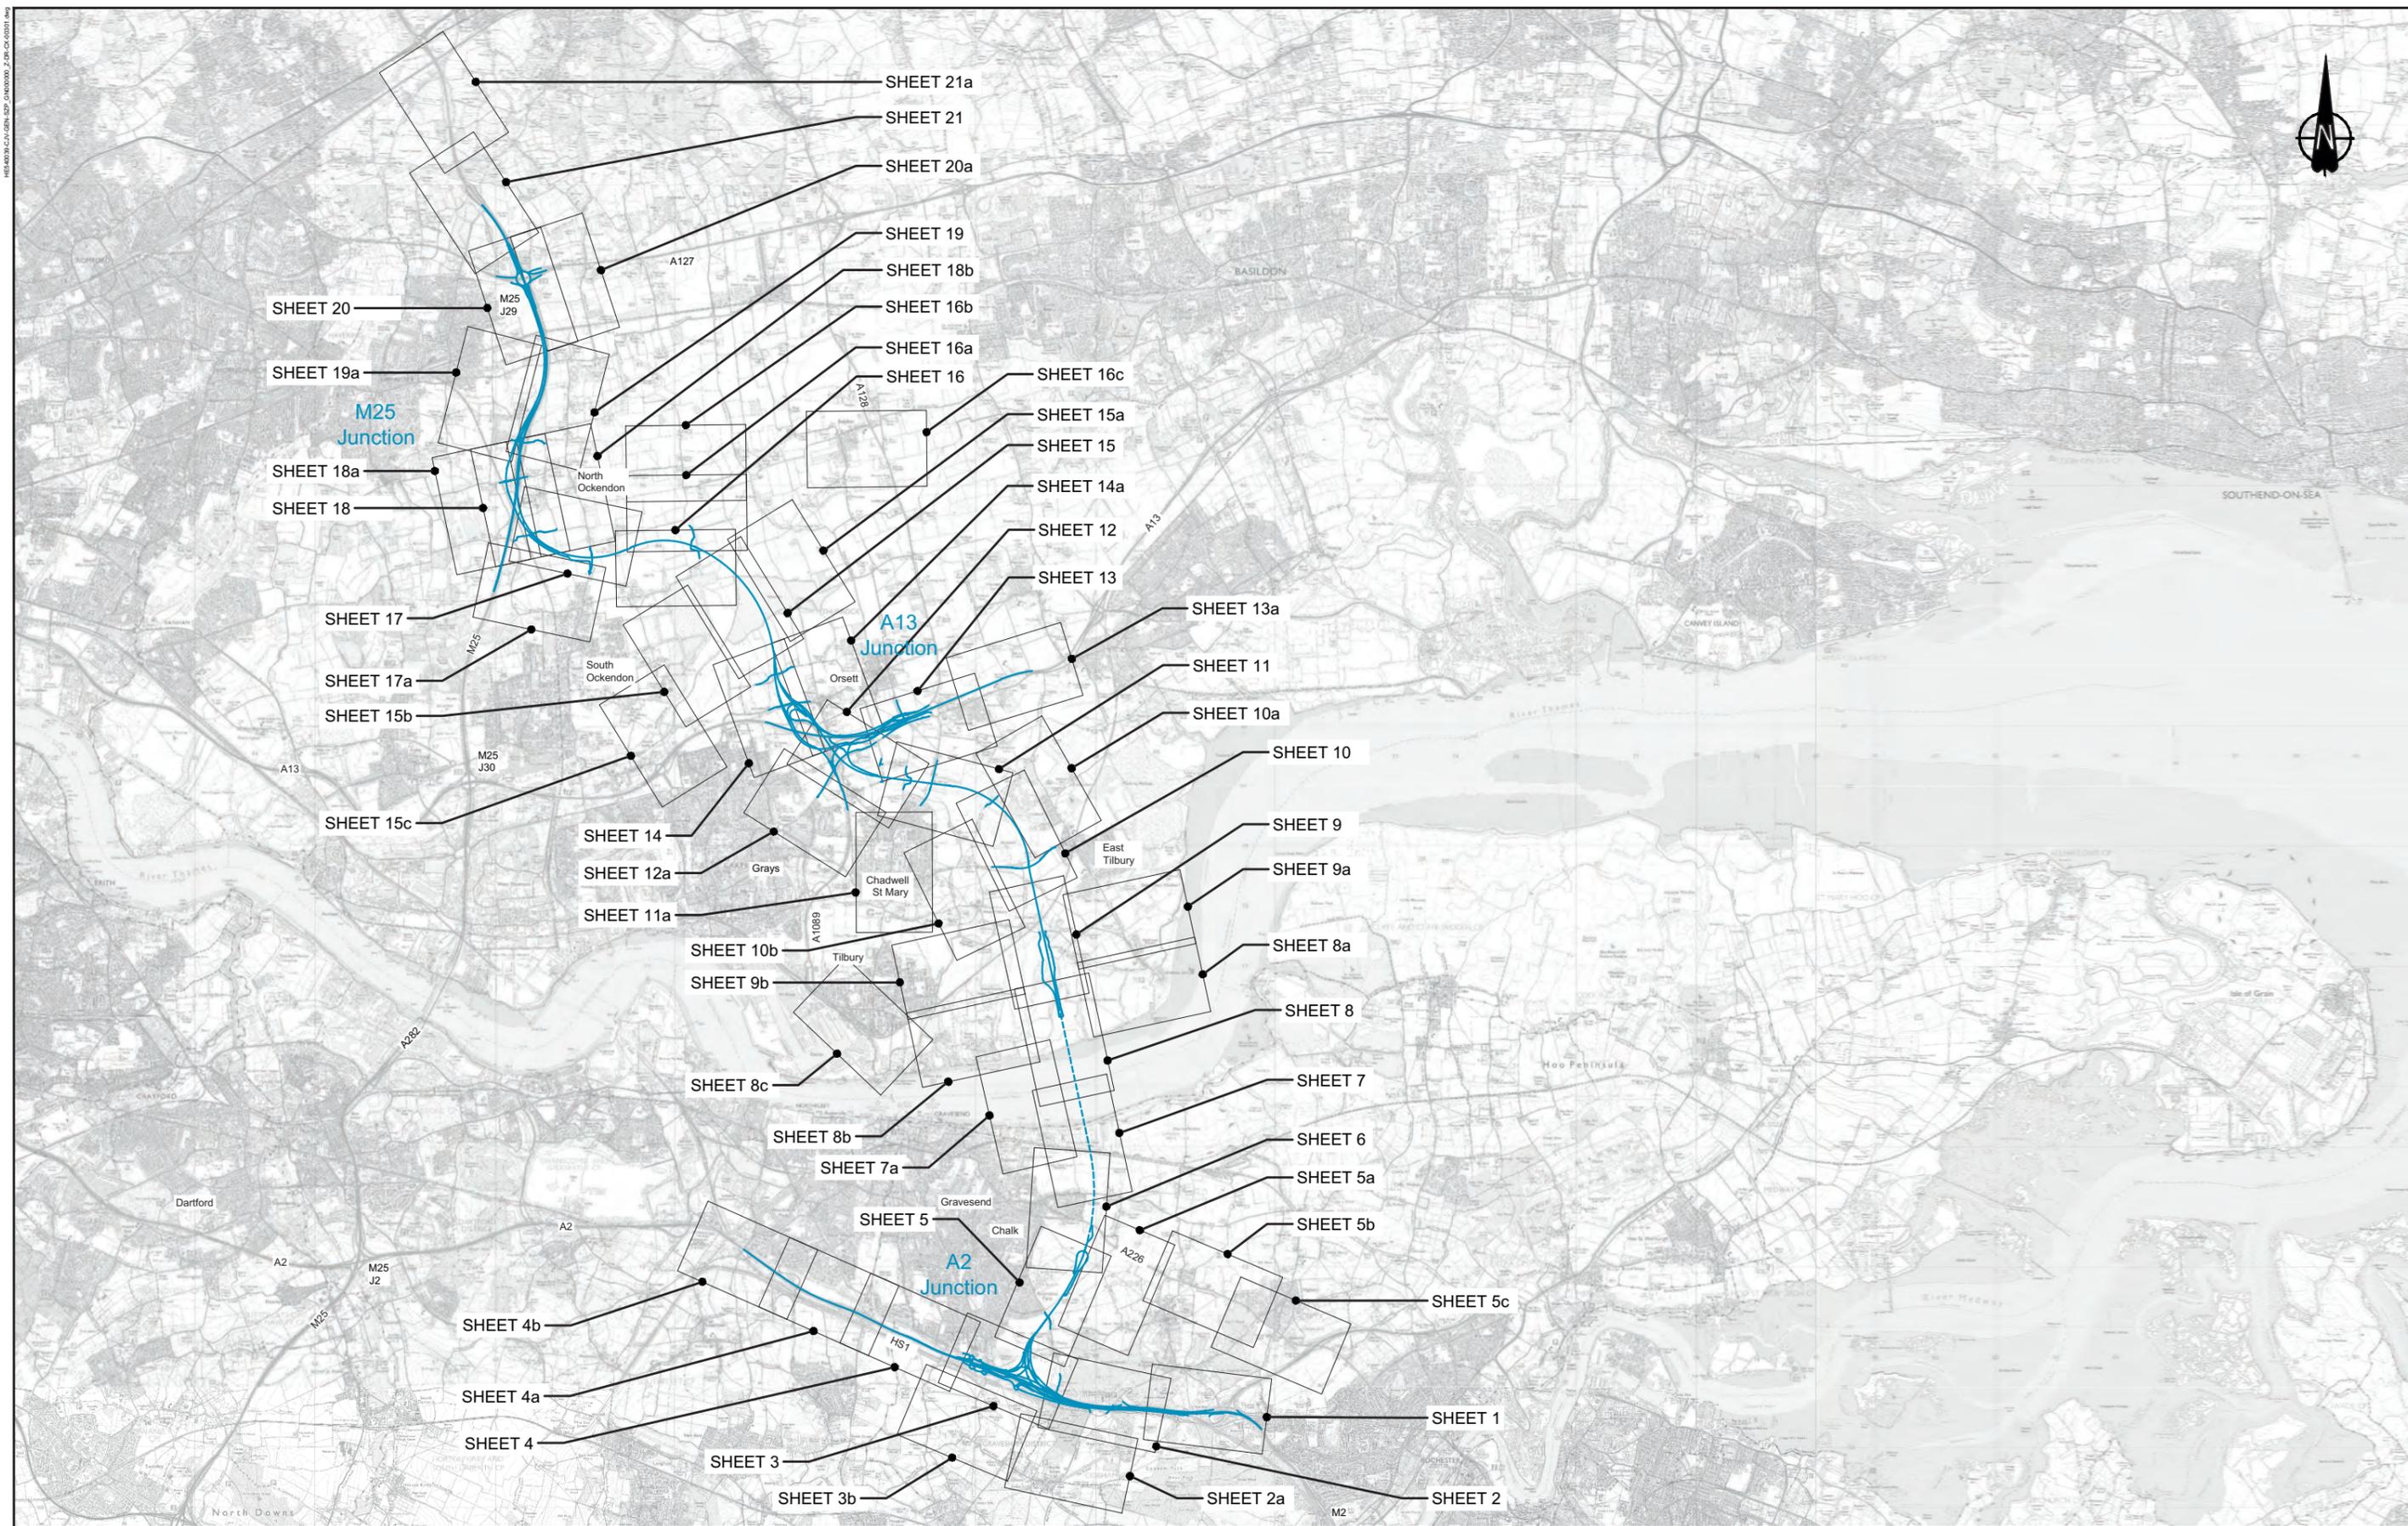


LEGEND:


- LTC route above ground
- - - - LTC route in tunnel

Not to scale


	<p>Client</p> <p>PROPOSALS FOR CONSULTATION</p>	<p>Project</p> <p>LOWER THAMES CROSSING SUPPLEMENTARY CONSULTATION</p>
<p>Drawing title</p> <p>LAND USE KEY PLAN</p>		

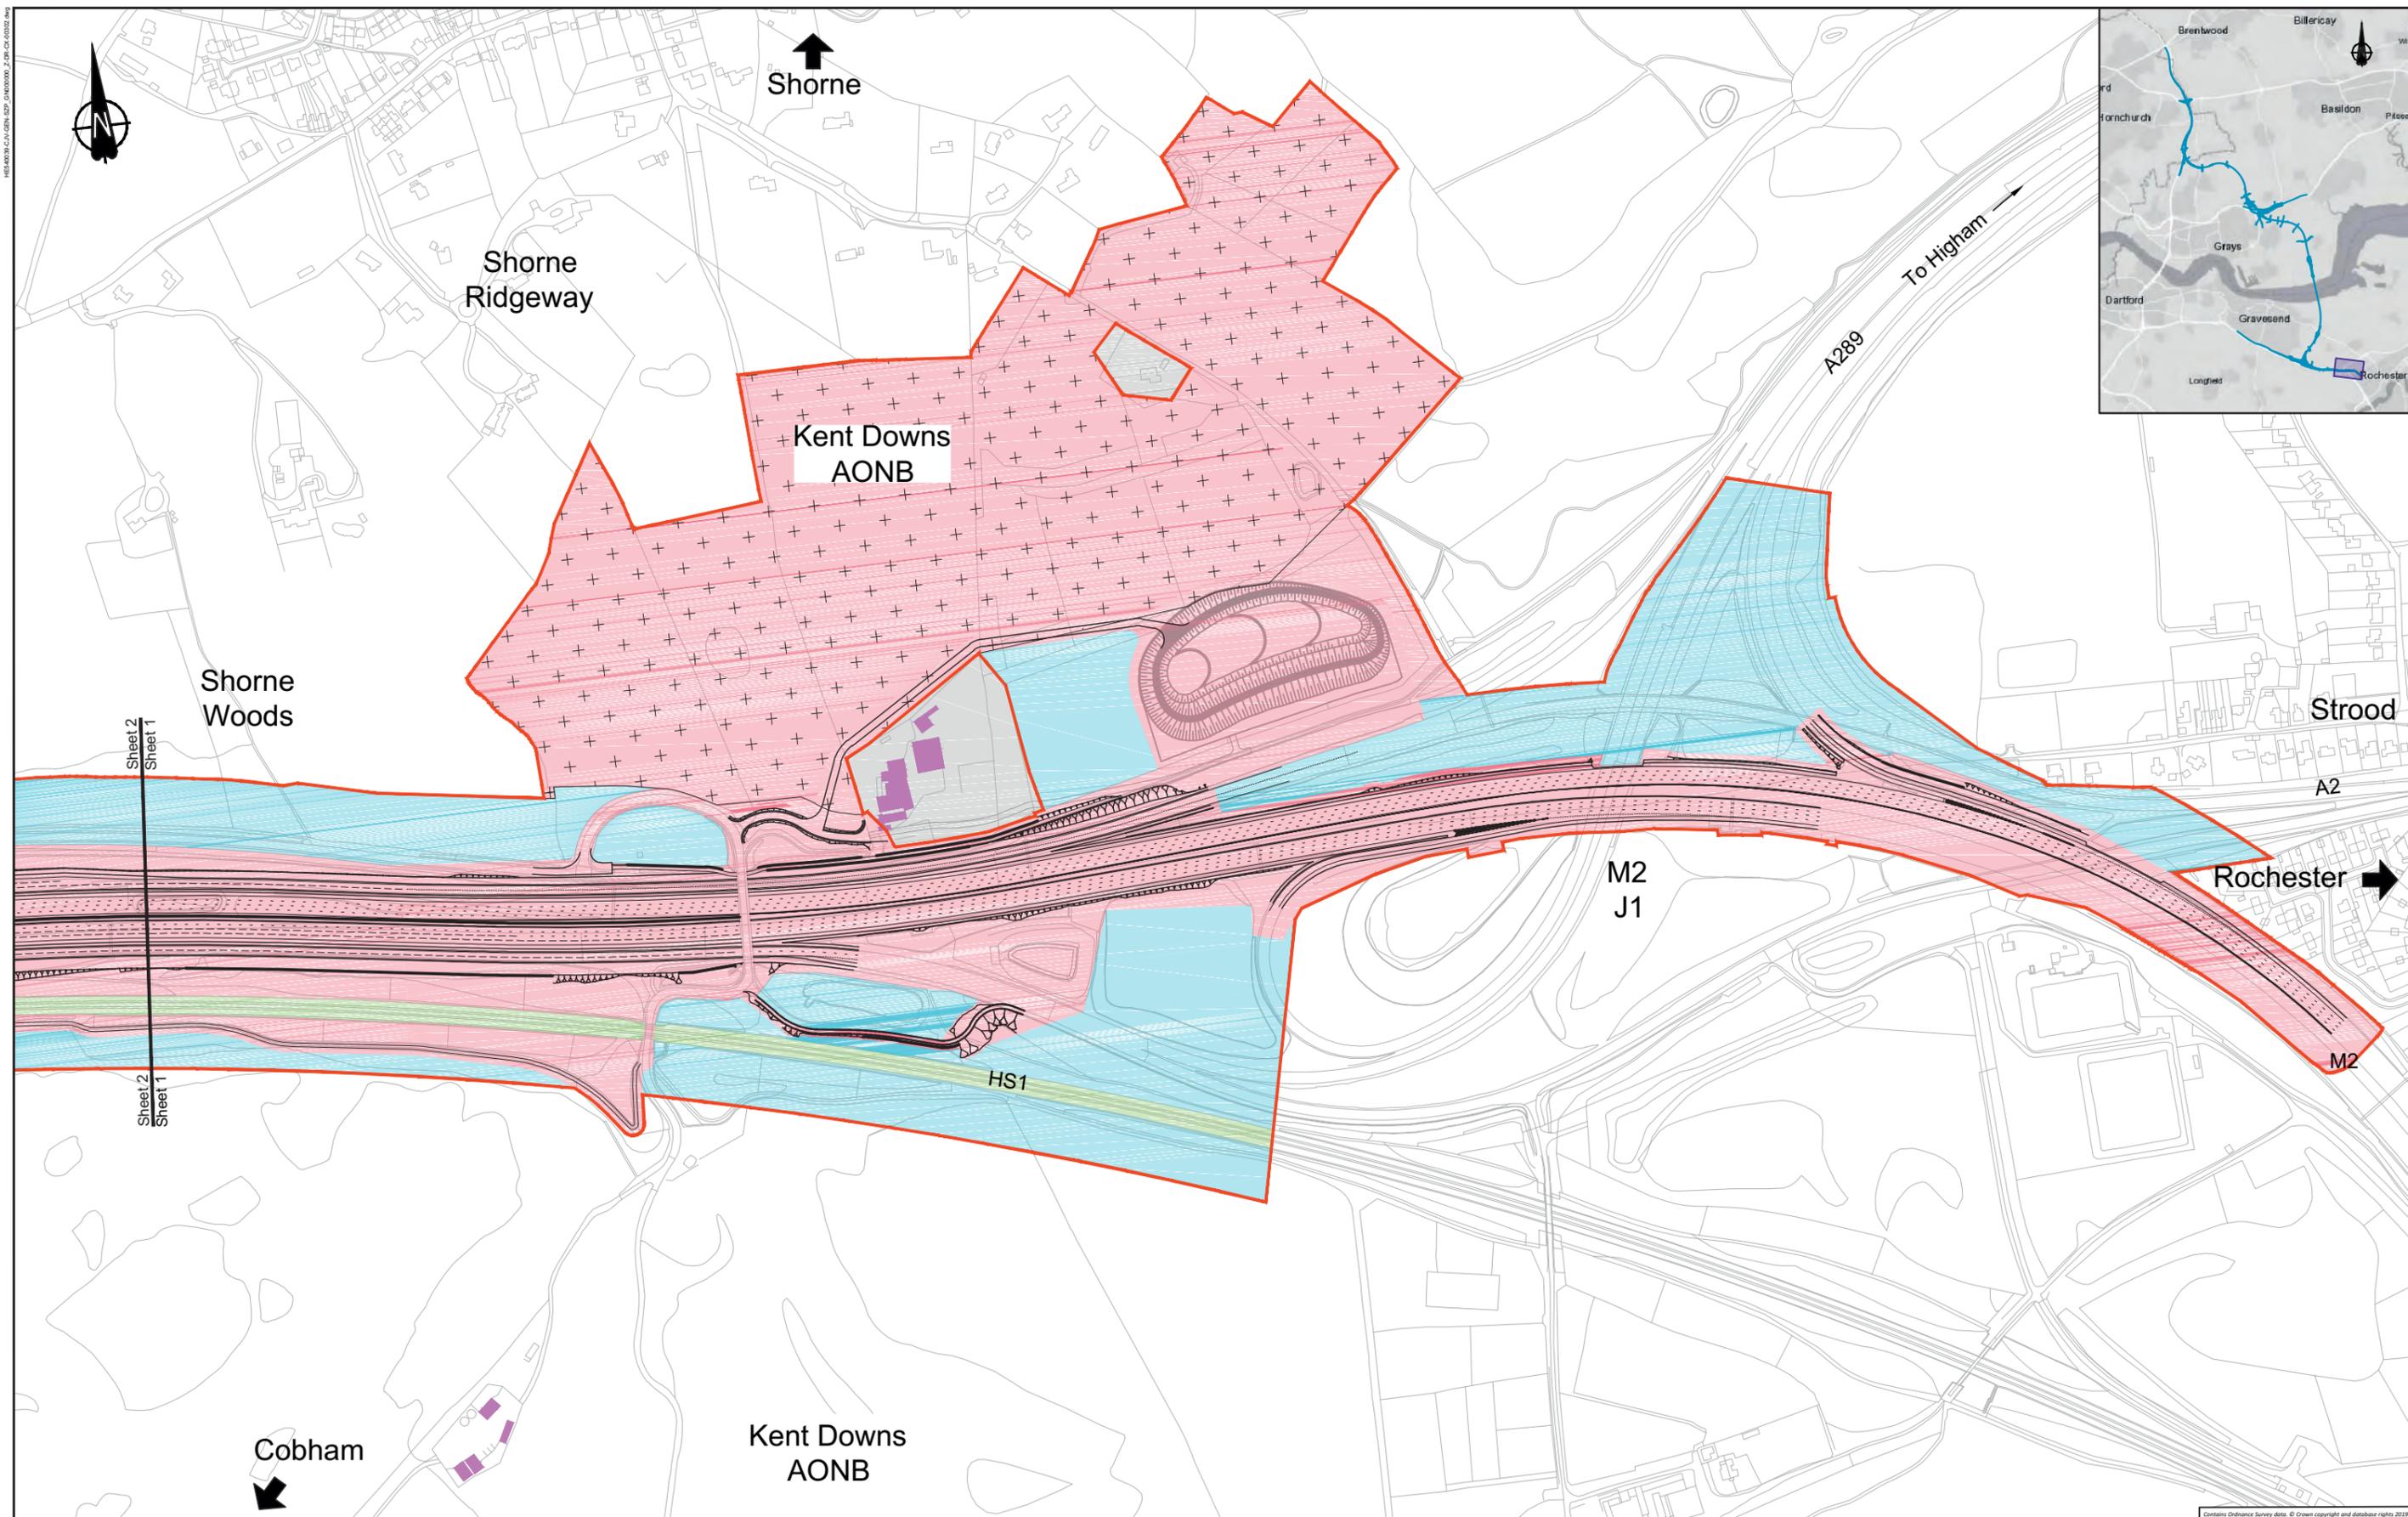

LEGEND: Flood compensation area Main works construction compound Development boundary Environmental mitigation		Permanent Acquisition of Subsoil and Rights Permanent Acquisition of Land Temporary Possession of Land Temporary Possession of Land and Permanent Acquisition of Rights		Land not included within the Order Limits Building requiring demolition Building access affected/building partially affected		SCALE 1:5000 at A3 0 50 100 150 200 METRES		Client		Project LOWER THAMES CROSSING SUPPLEMENTARY CONSULTATION Drawing title LAND USE SHEET 1	
PROPOSALS FOR CONSULTATION											

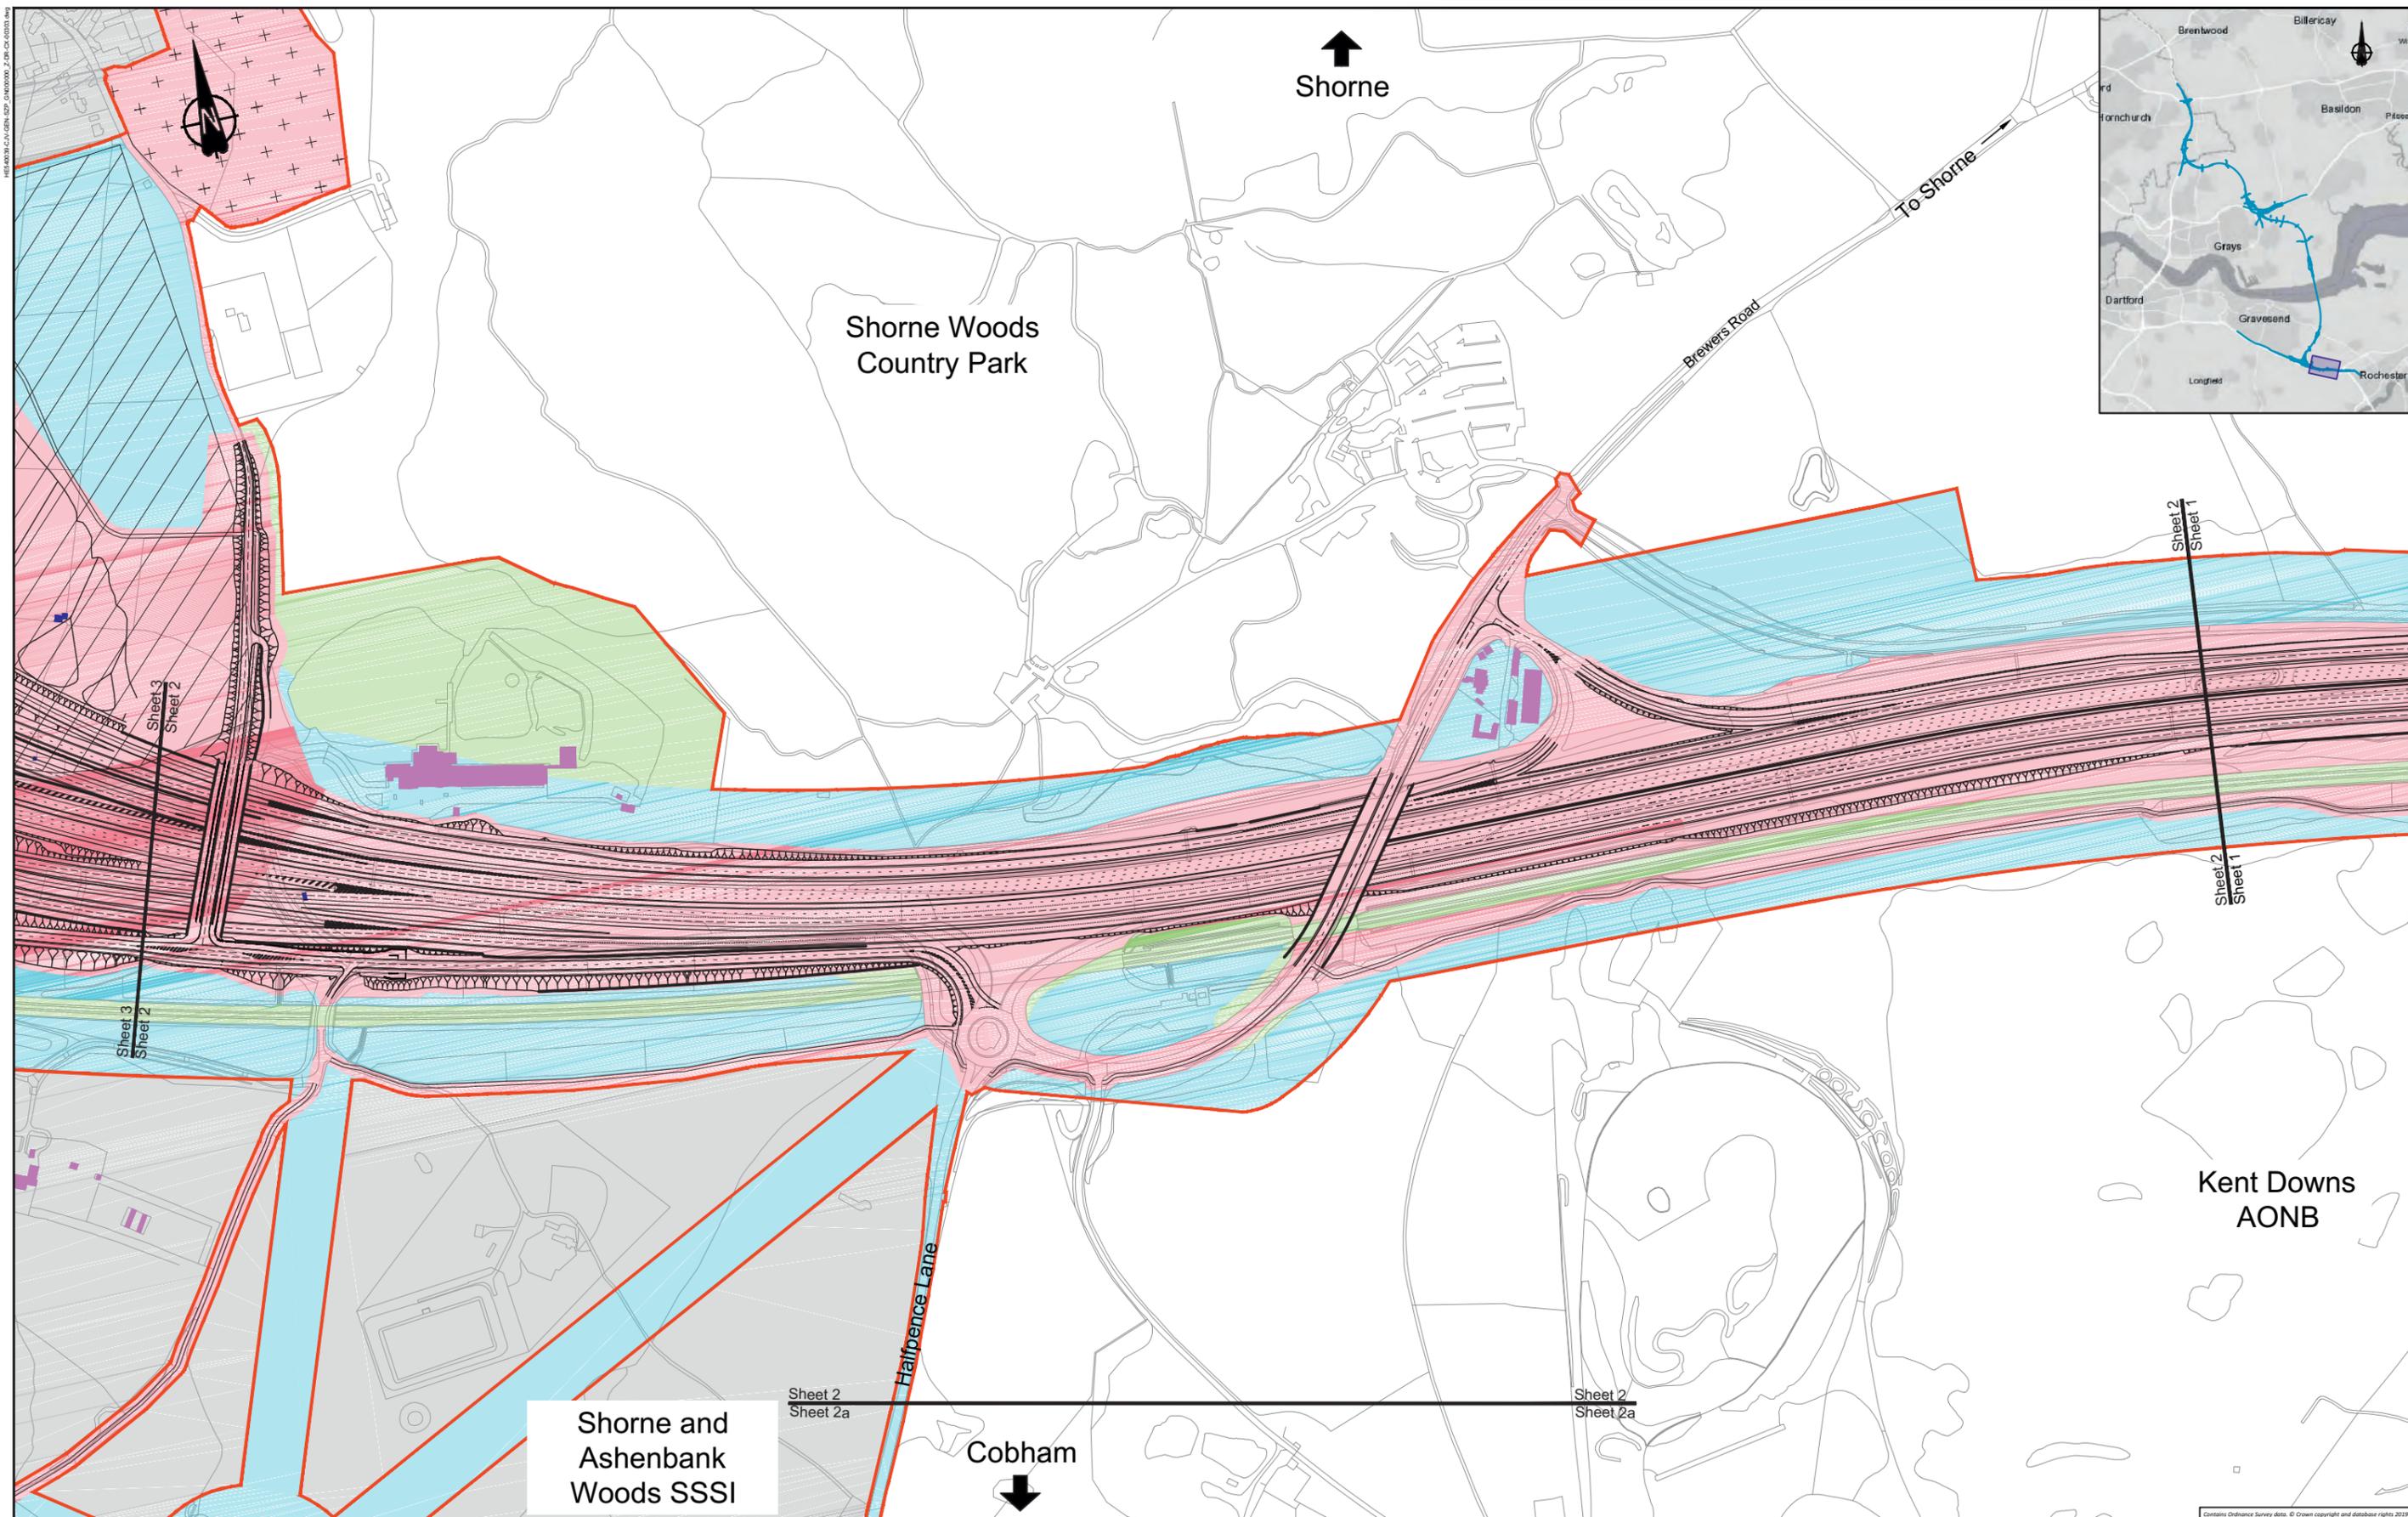

LEGEND: Flood compensation area Main works construction compound Development boundary Environmental mitigation		Permanent Acquisition of Subsoil and Rights Permanent Acquisition of Land Temporary Possession of Land Temporary Possession of Land and Permanent Acquisition of Rights		Land not included within the Order Limits Building requiring demolition Building access affected/building partially affected		 SCALE 1:5000 at A3 METRES		Client PROPOSALS FOR CONSULTATION		Project LOWER THAMES CROSSING SUPPLEMENTARY CONSULTATION Drawing title LAND USE SHEET 2	
---	--	--	--	--	--	----------------------------------	--	---	--	--	--

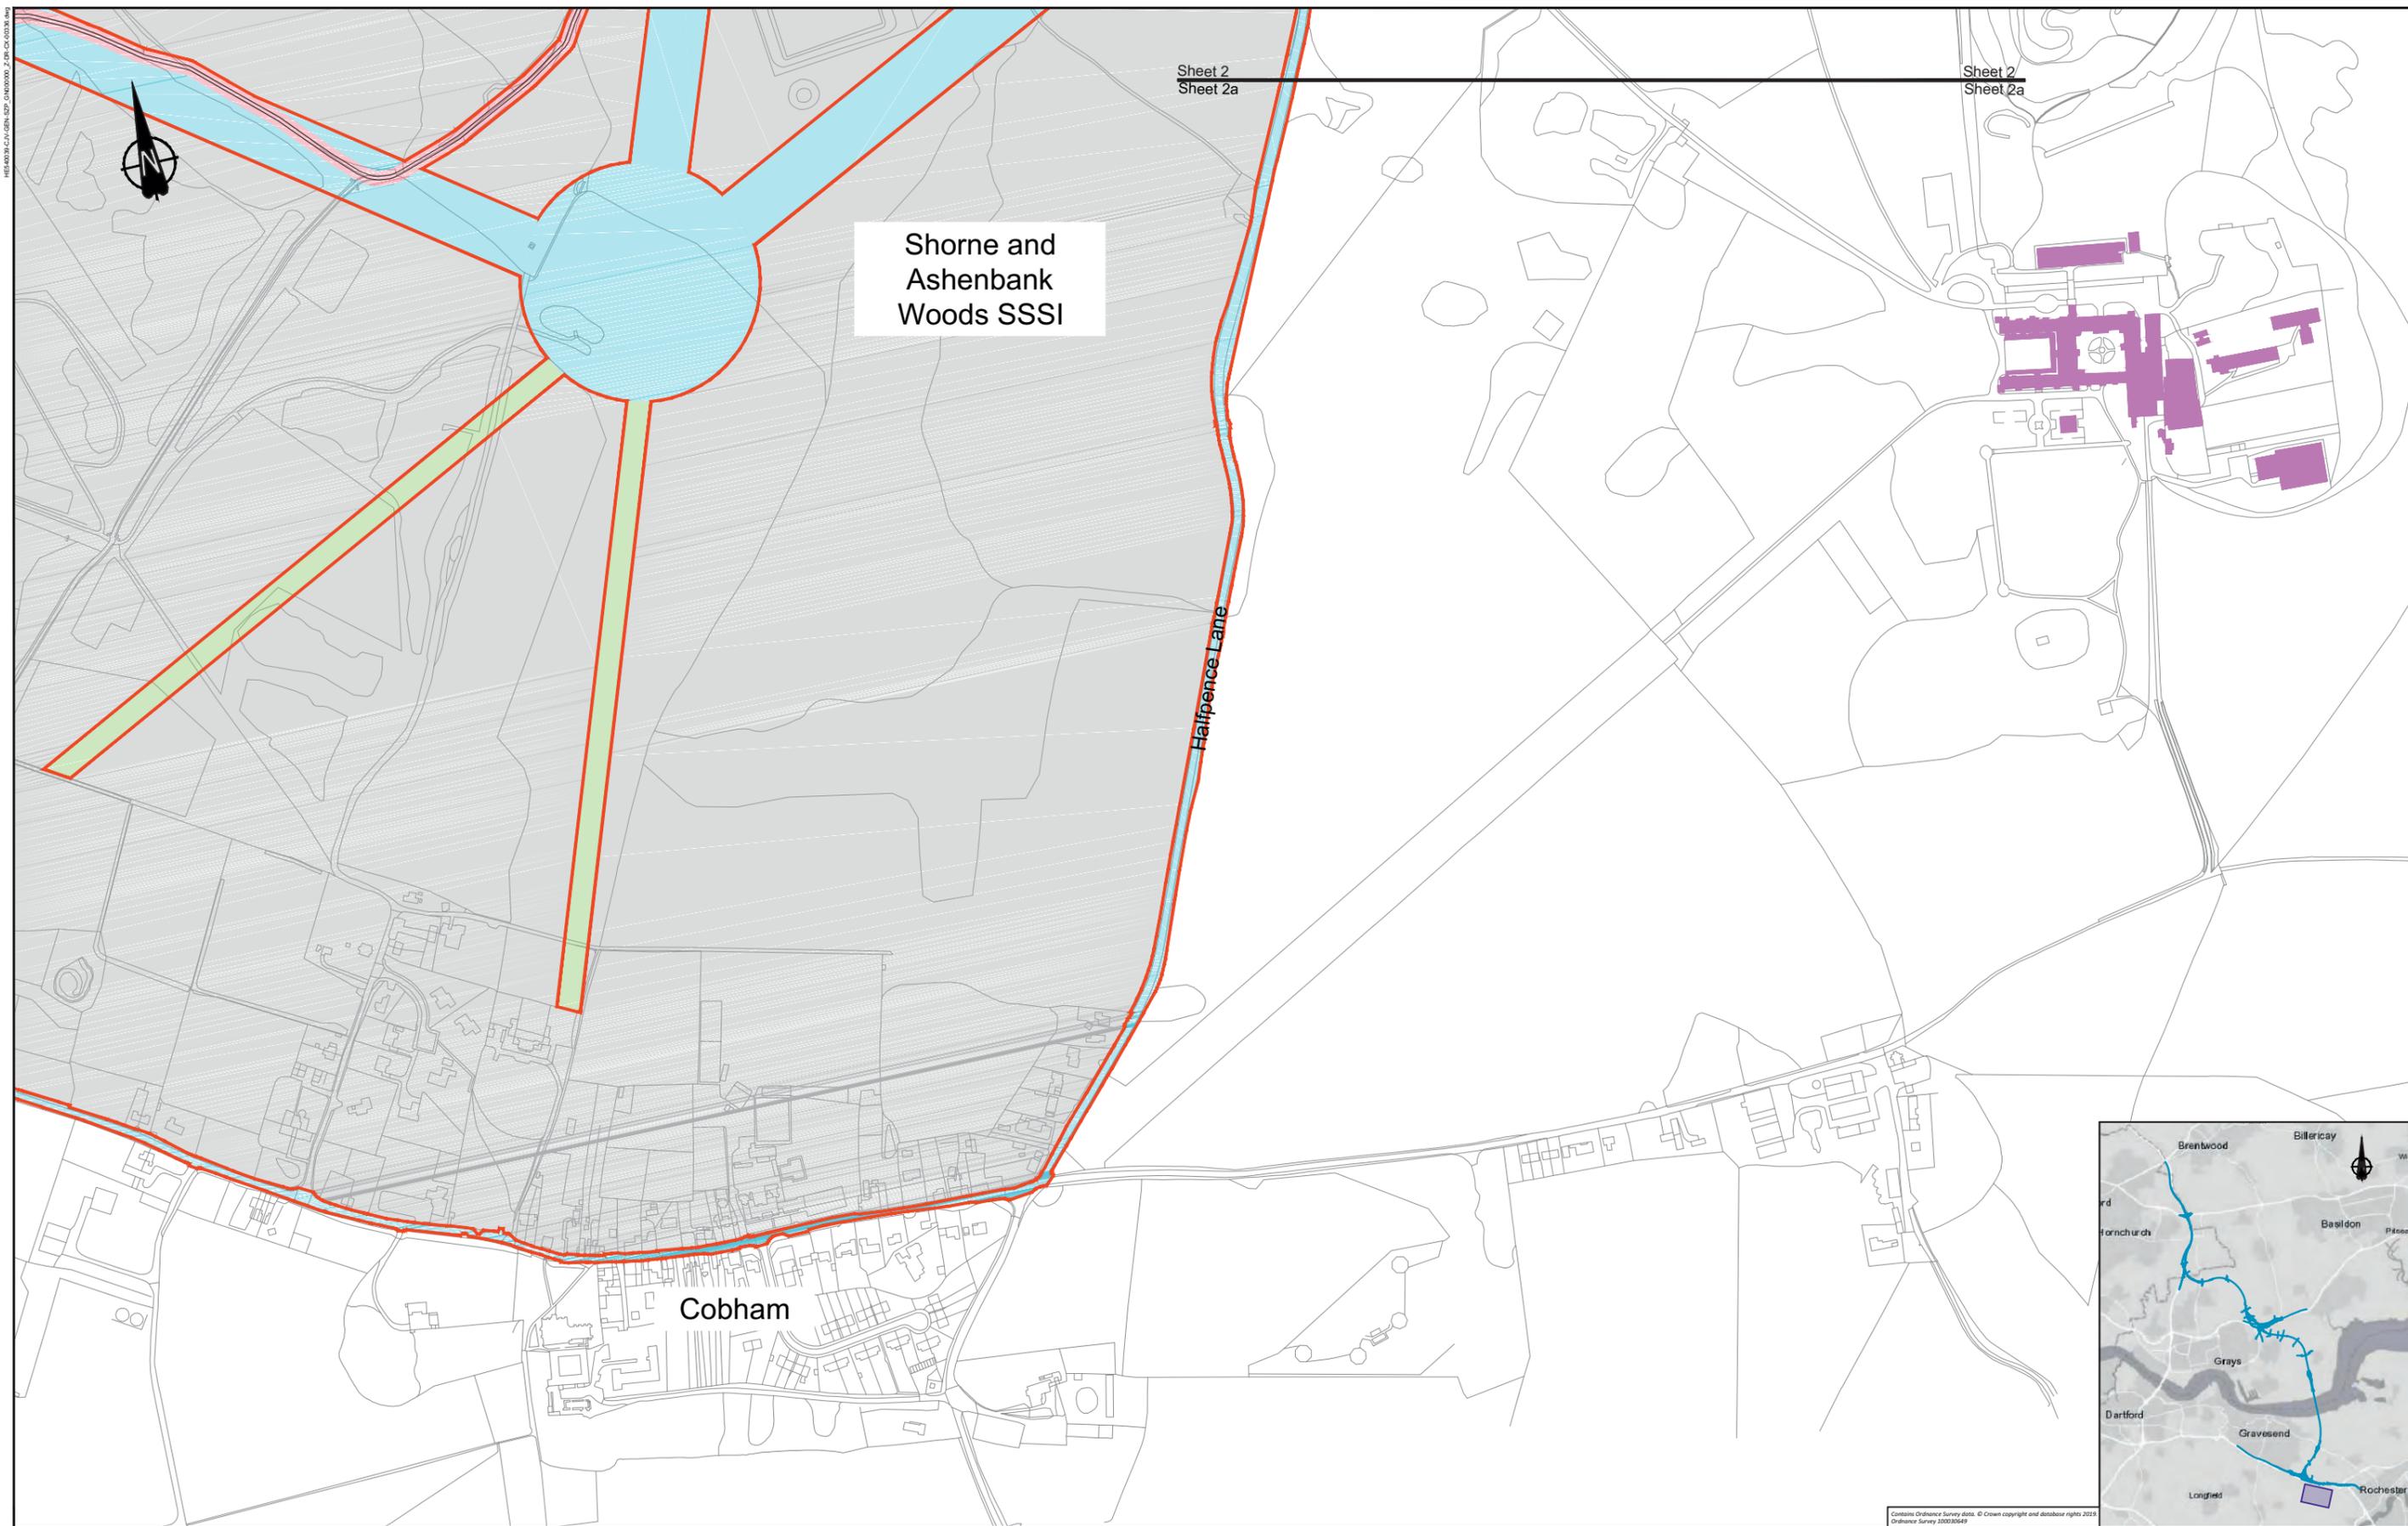

Shorne and
Ashenbank
Woods SSSI

Sheet 2
Sheet 2a



Sheet 2
Sheet 2a

Halfpence Lane

Cobham



LEGEND: Flood compensation area Main works construction compound Development boundary Environmental mitigation		Permanent Acquisition of Subsoil and Rights Permanent Acquisition of Land Temporary Possession of Land Temporary Possession of Land and Permanent Acquisition of Rights		Land not included within the Order Limits Building requiring demolition Building access affected/building partially affected		SCALE 1:5000 at A3 METRES				Project LOWER THAMES CROSSING SUPPLEMENTARY CONSULTATION Drawing title LAND USE SHEET 2a	
PROPOSALS FOR CONSULTATION											

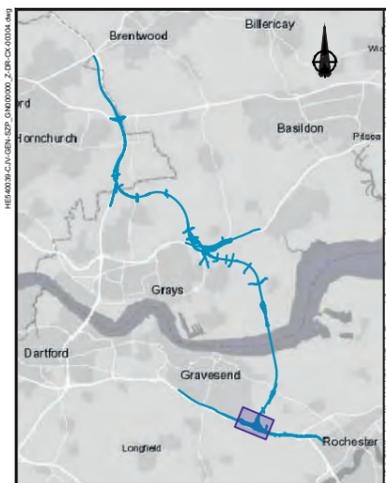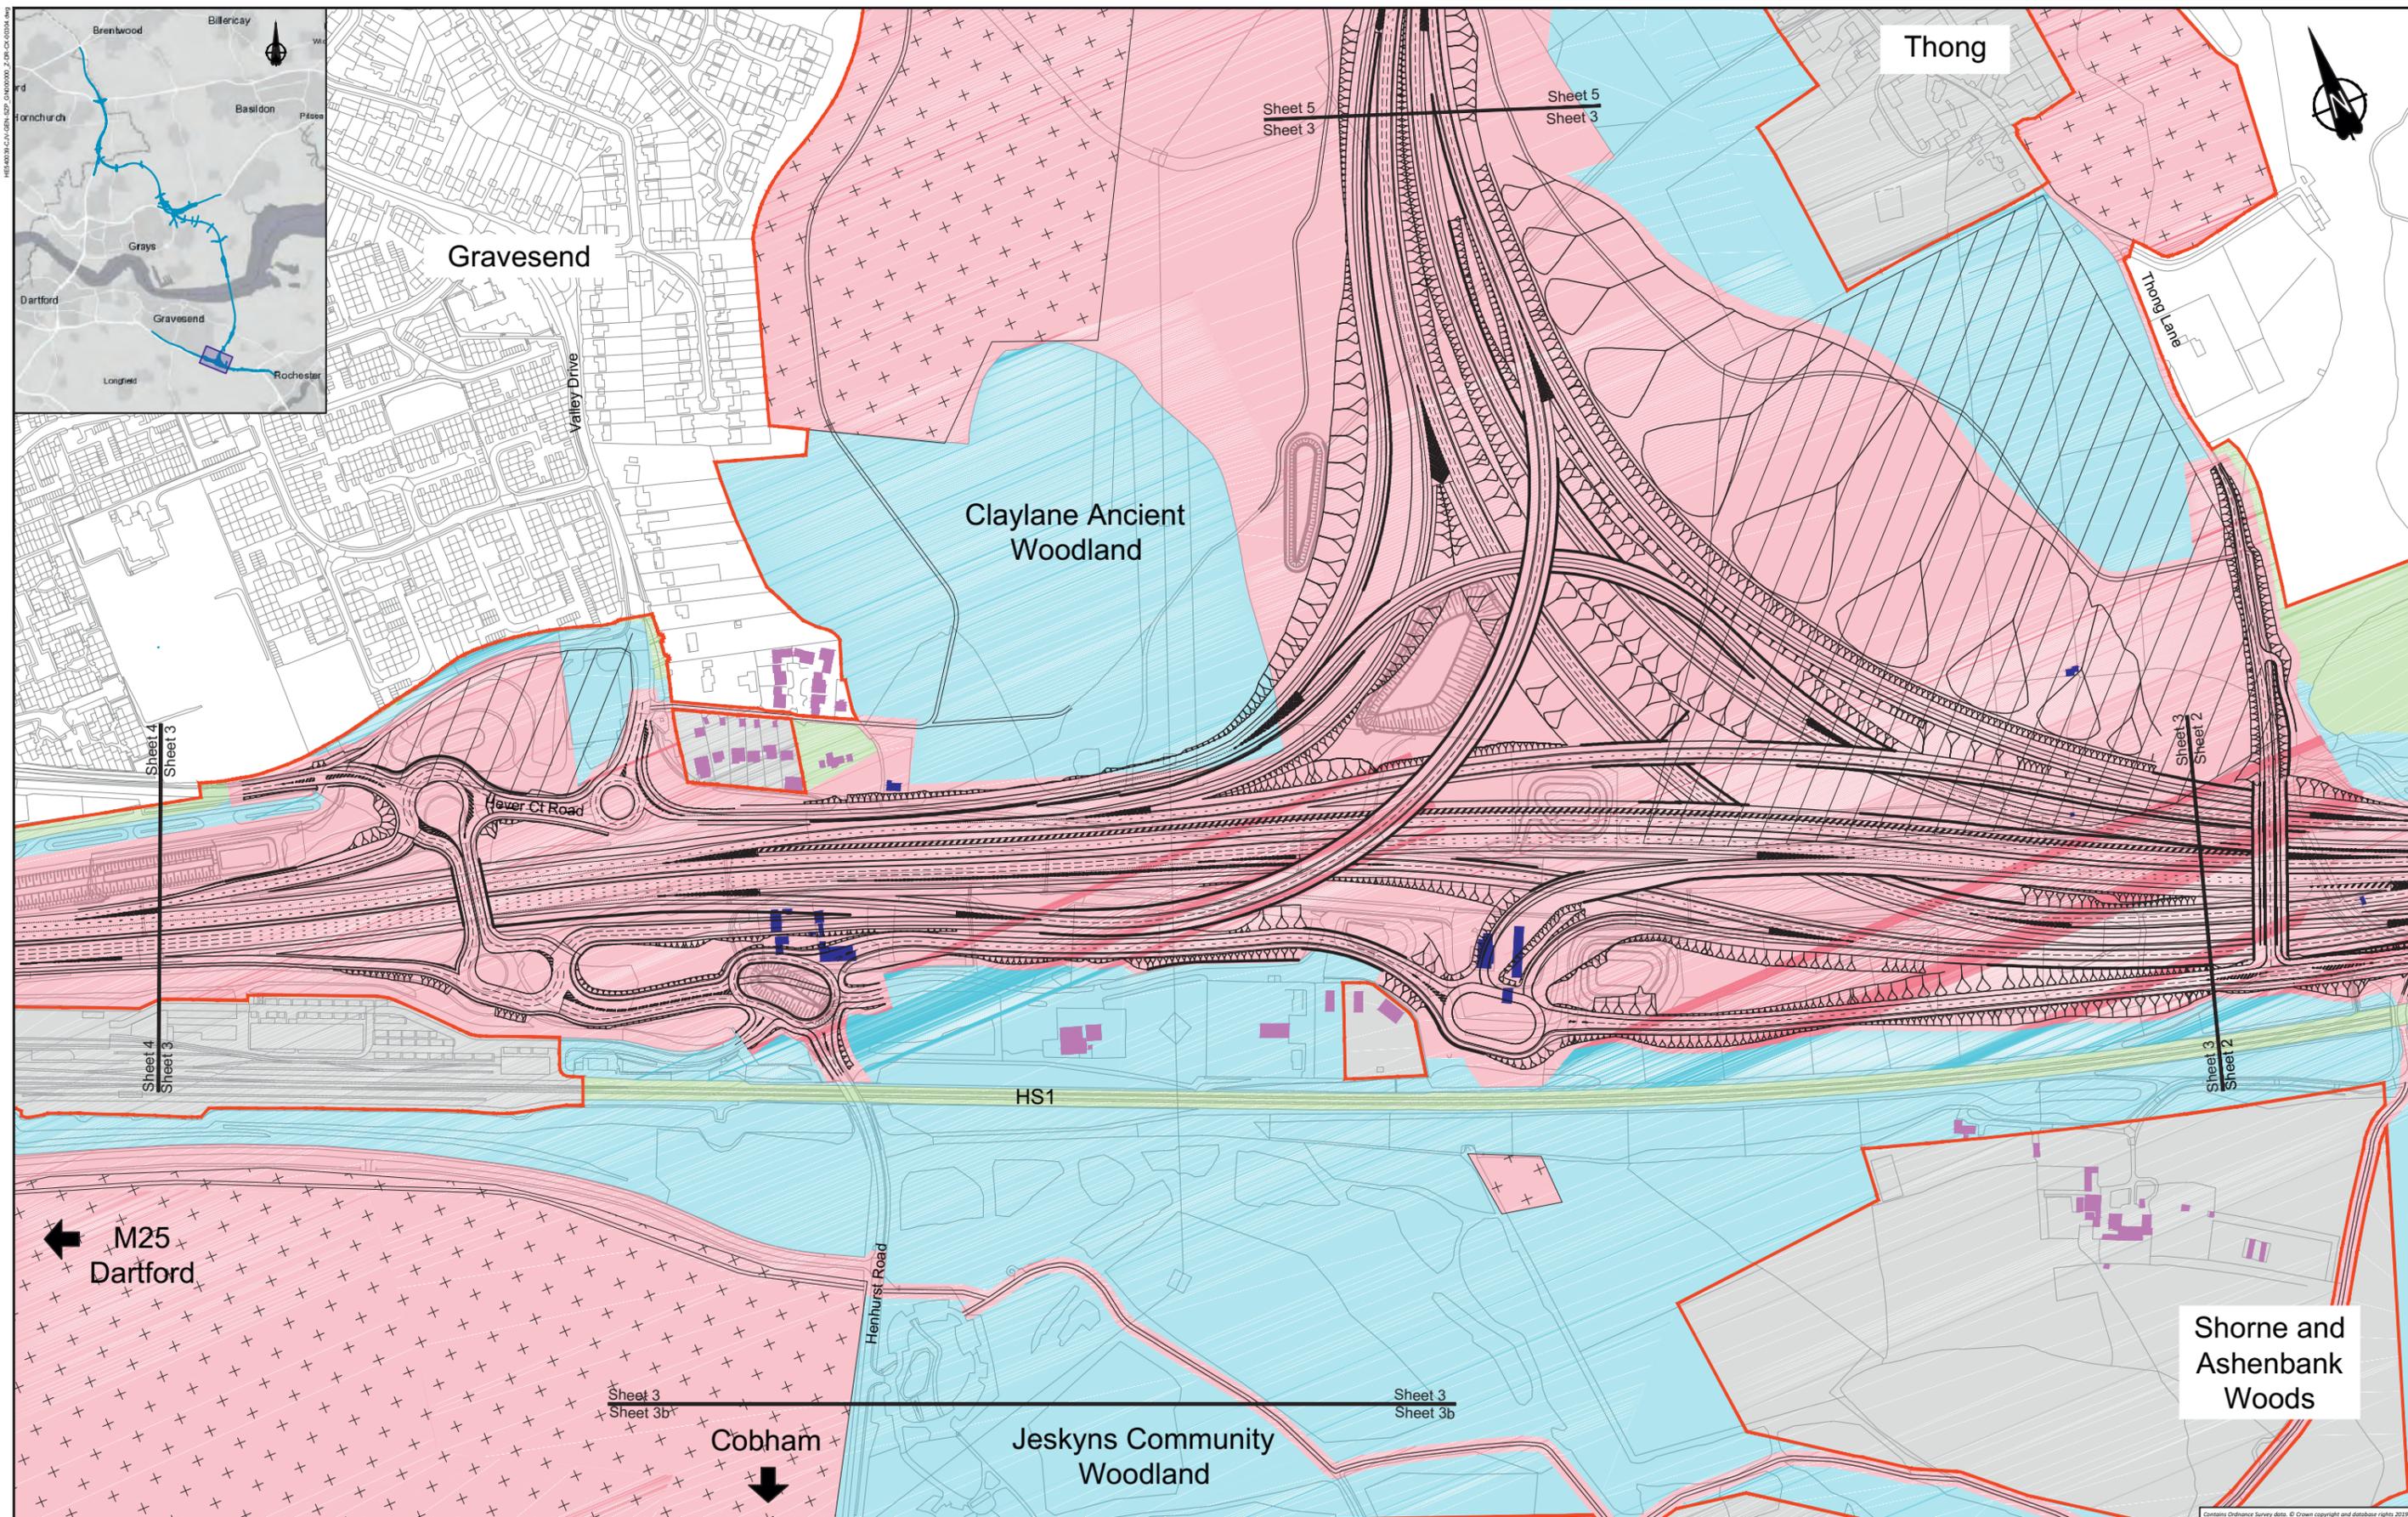

LEGEND:

- | | | |
|----------------------------------|--|---|
| Flood compensation area | Permanent Acquisition of Subsoil and Rights | Land not included within the Order Limits |
| Main works construction compound | Permanent Acquisition of Land | Building requiring demolition |
| Development boundary | Temporary Possession of Land | Building access affected/ building partially affected |
| Environmental mitigation | Temporary Possession of Land and Permanent Acquisition of Rights | |





Client

PROPOSALS FOR CONSULTATION

Project LOWER THAMES CROSSING SUPPLEMENTARY CONSULTATION

Drawing title **LAND USE SHEET 3**

Contains Ordnance Survey data. © Crown copyright and database rights 2019. Ordnance Survey 100030484

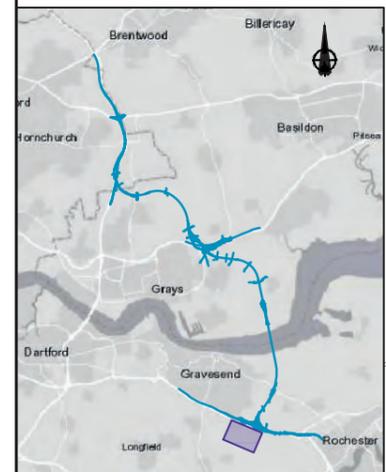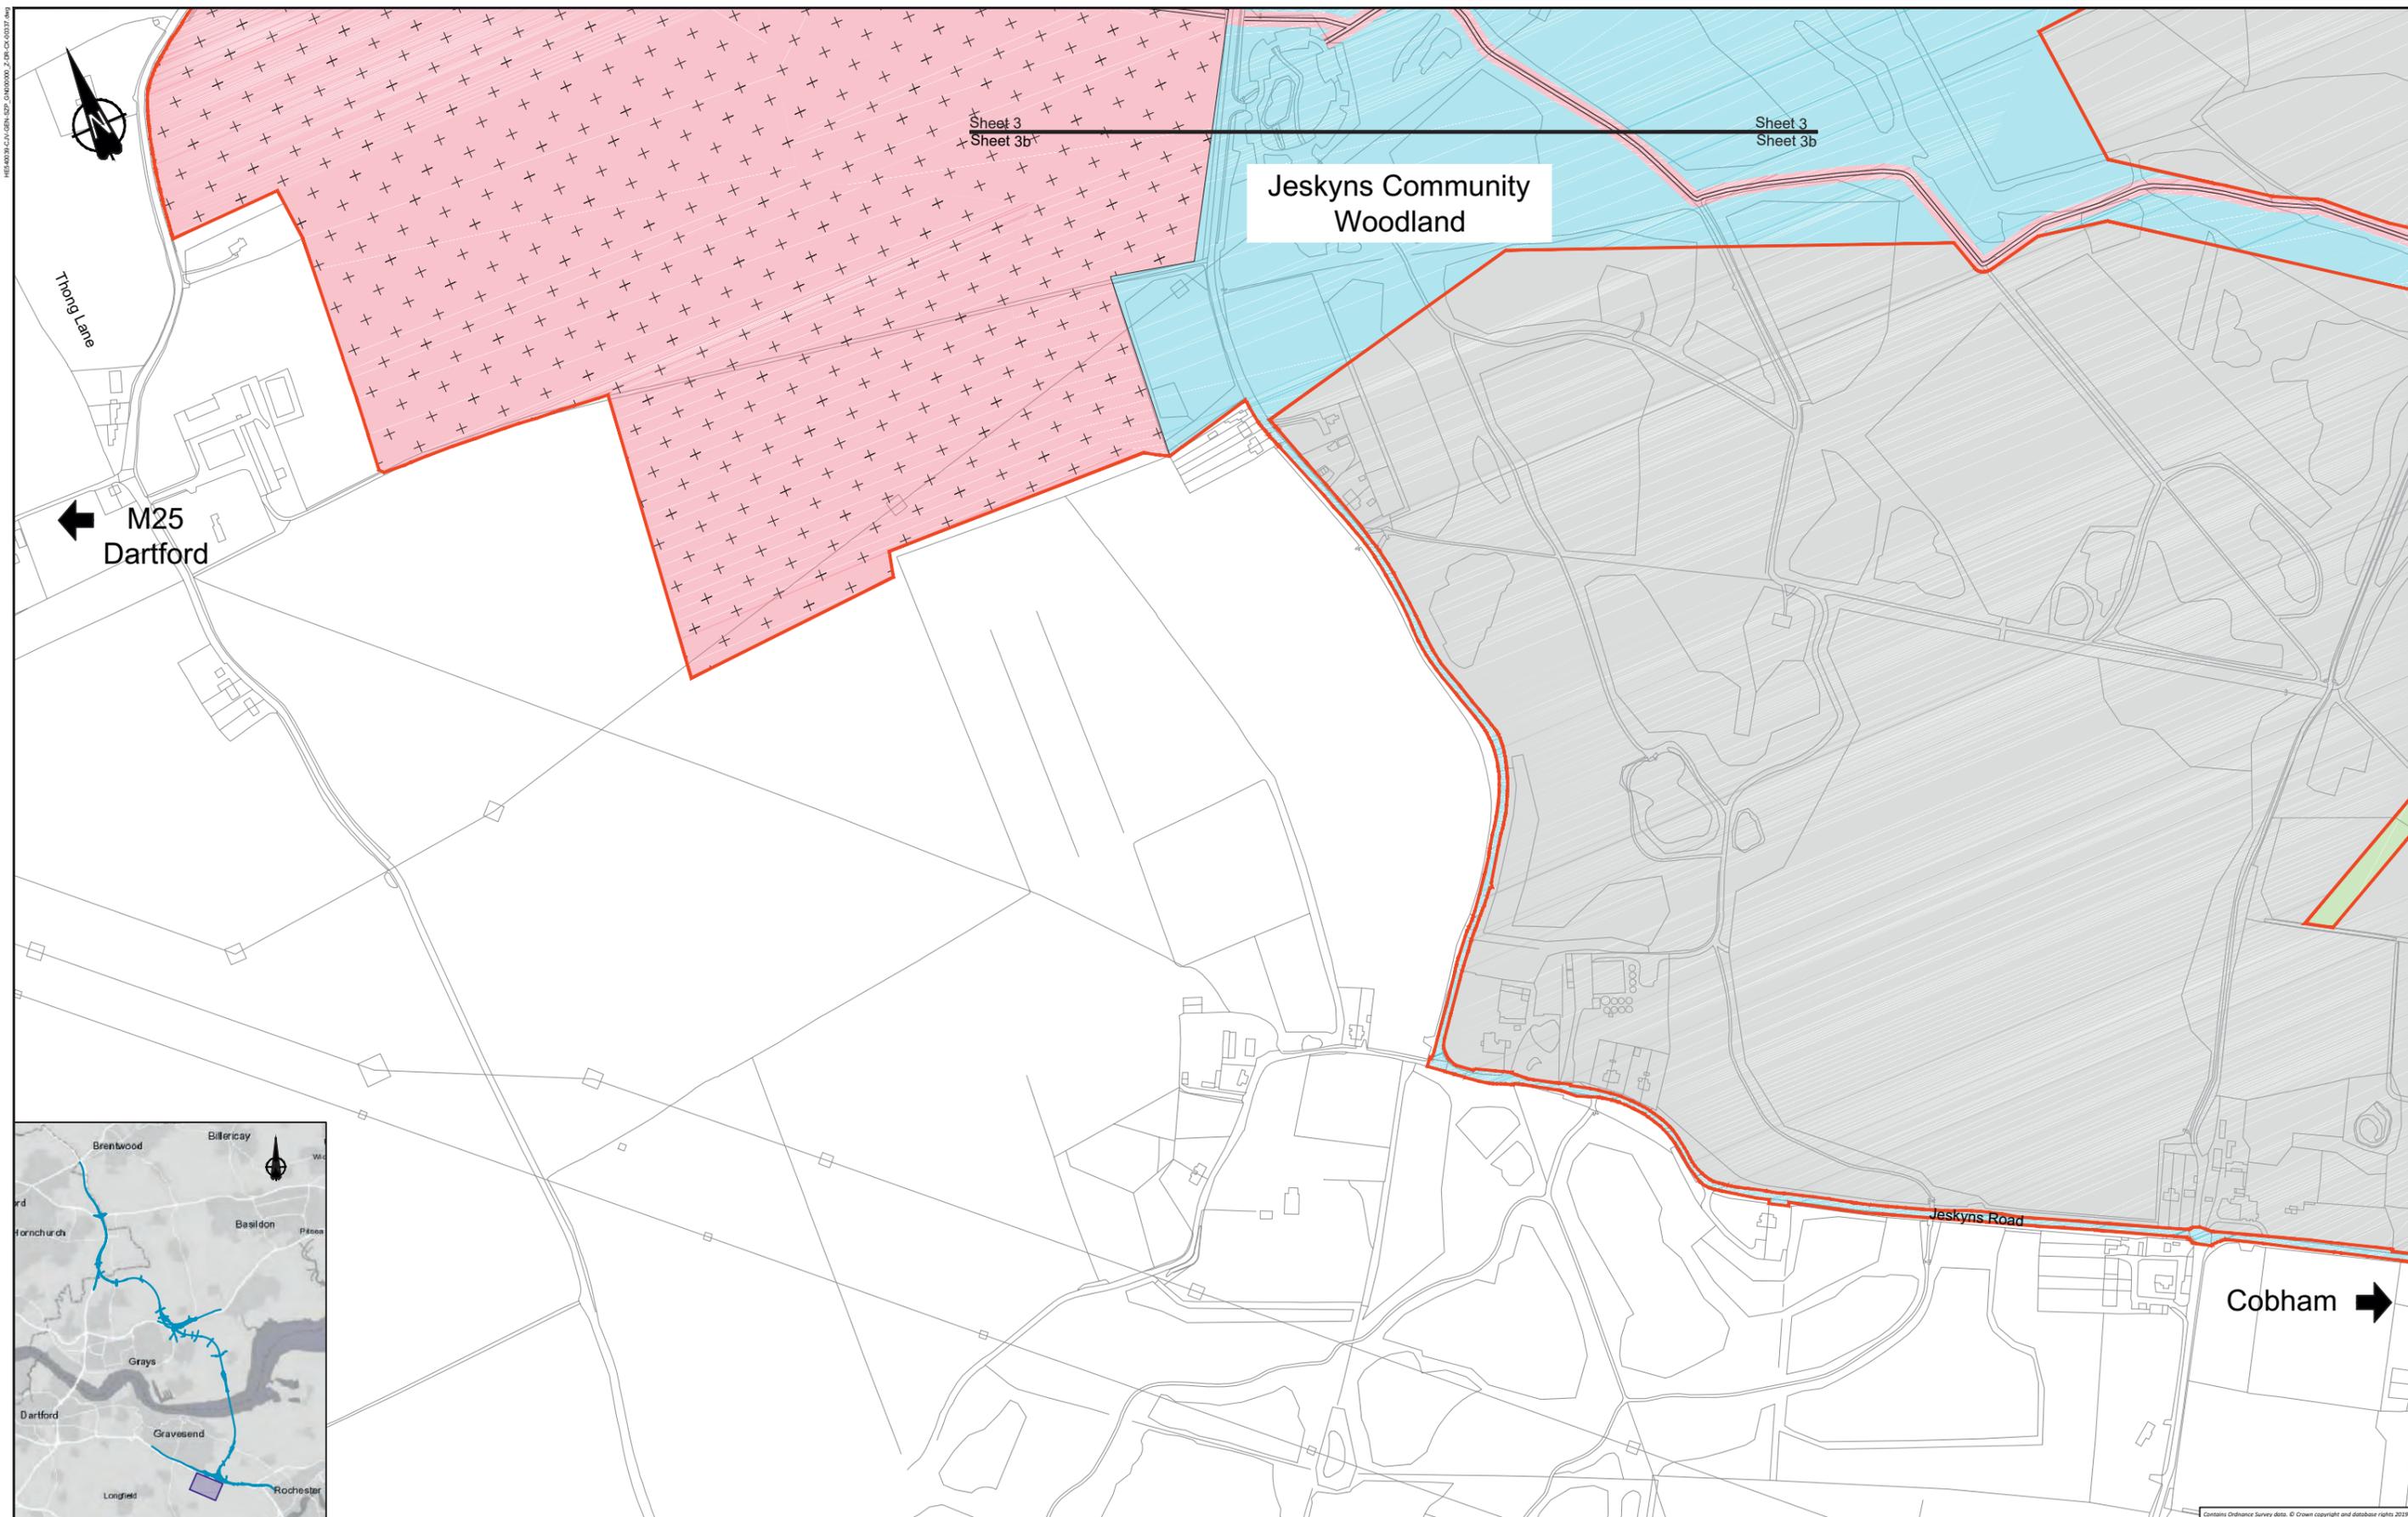

LEGEND:

- | | | | | | |
|---|----------------------------------|---|---|---|--|
|  | Flood compensation area |  | Permanent Acquisition of Subsoil and Rights |  | Land not included within the Order Limits |
|  | Main works construction compound |  | Permanent Acquisition of Land |  | Building requiring demolition |
|  | Development boundary |  | Temporary Possession of Land |  | Building access affected/
building partially affected |
|  | Environmental mitigation |  | Temporary Possession of Land and
Permanent Acquisition of Rights | | |




Client 

PROPOSALS FOR CONSULTATION

Project LOWER THAMES CROSSING
SUPPLEMENTARY CONSULTATION

Drawing title **LAND USE SHEET 3b**

Contains Ordnance Survey data. © Crown copyright and database rights 2019. Ordnance Survey 100038648

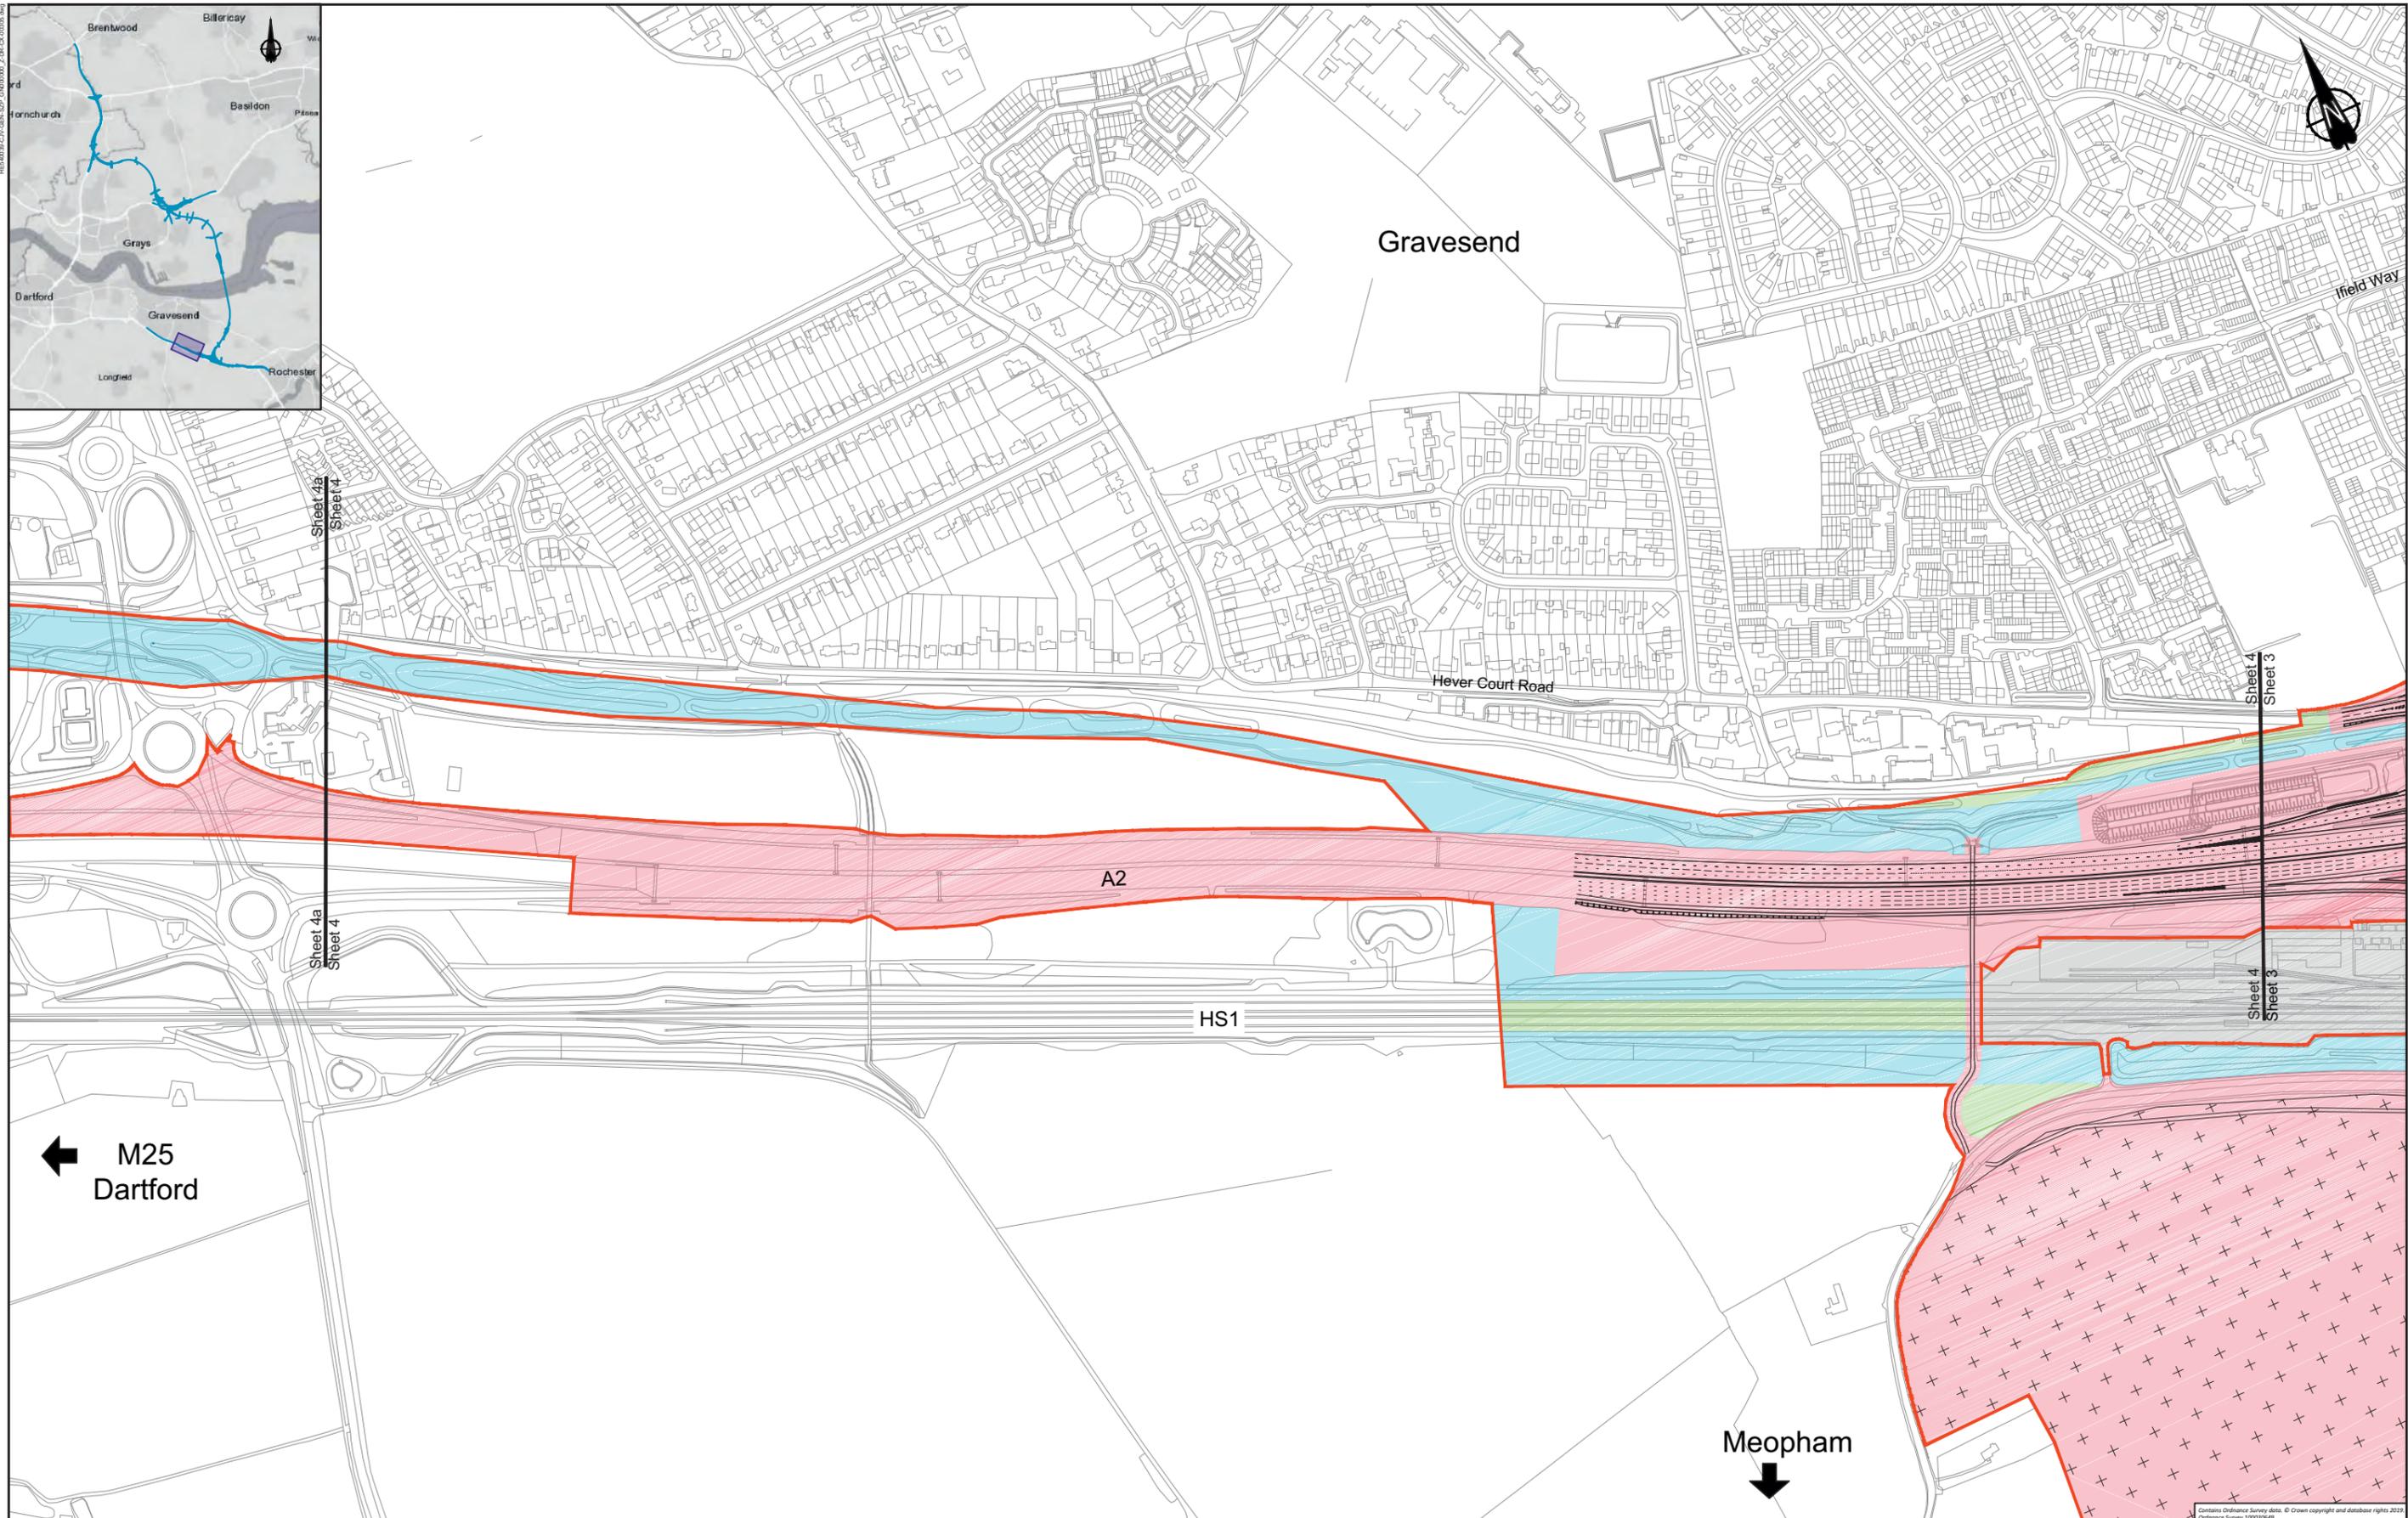

- LEGEND:**
- Flood compensation area
 - Main works construction compound
 - Development boundary
 - Environmental mitigation

- Permanent Acquisition of Subsoil and Rights
- Permanent Acquisition of Land
- Temporary Possession of Land
- Temporary Possession of Land and Permanent Acquisition of Rights

- Land not included within the Order Limits
- Building requiring demolition
- Building access affected/ building partially affected





Client

PROPOSALS FOR CONSULTATION

Project LOWER THAMES CROSSING SUPPLEMENTARY CONSULTATION

Drawing title **LAND USE SHEET 4**

Contains Ordnance Survey data. © Crown copyright and database rights 2019. Ordnance Survey 100039648

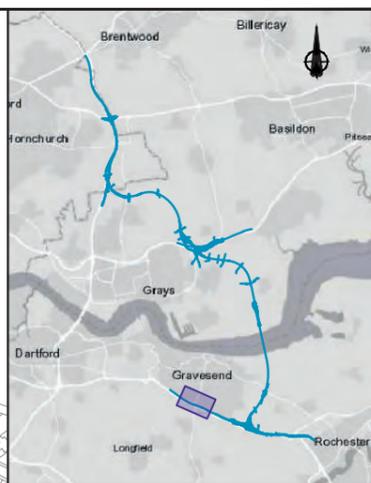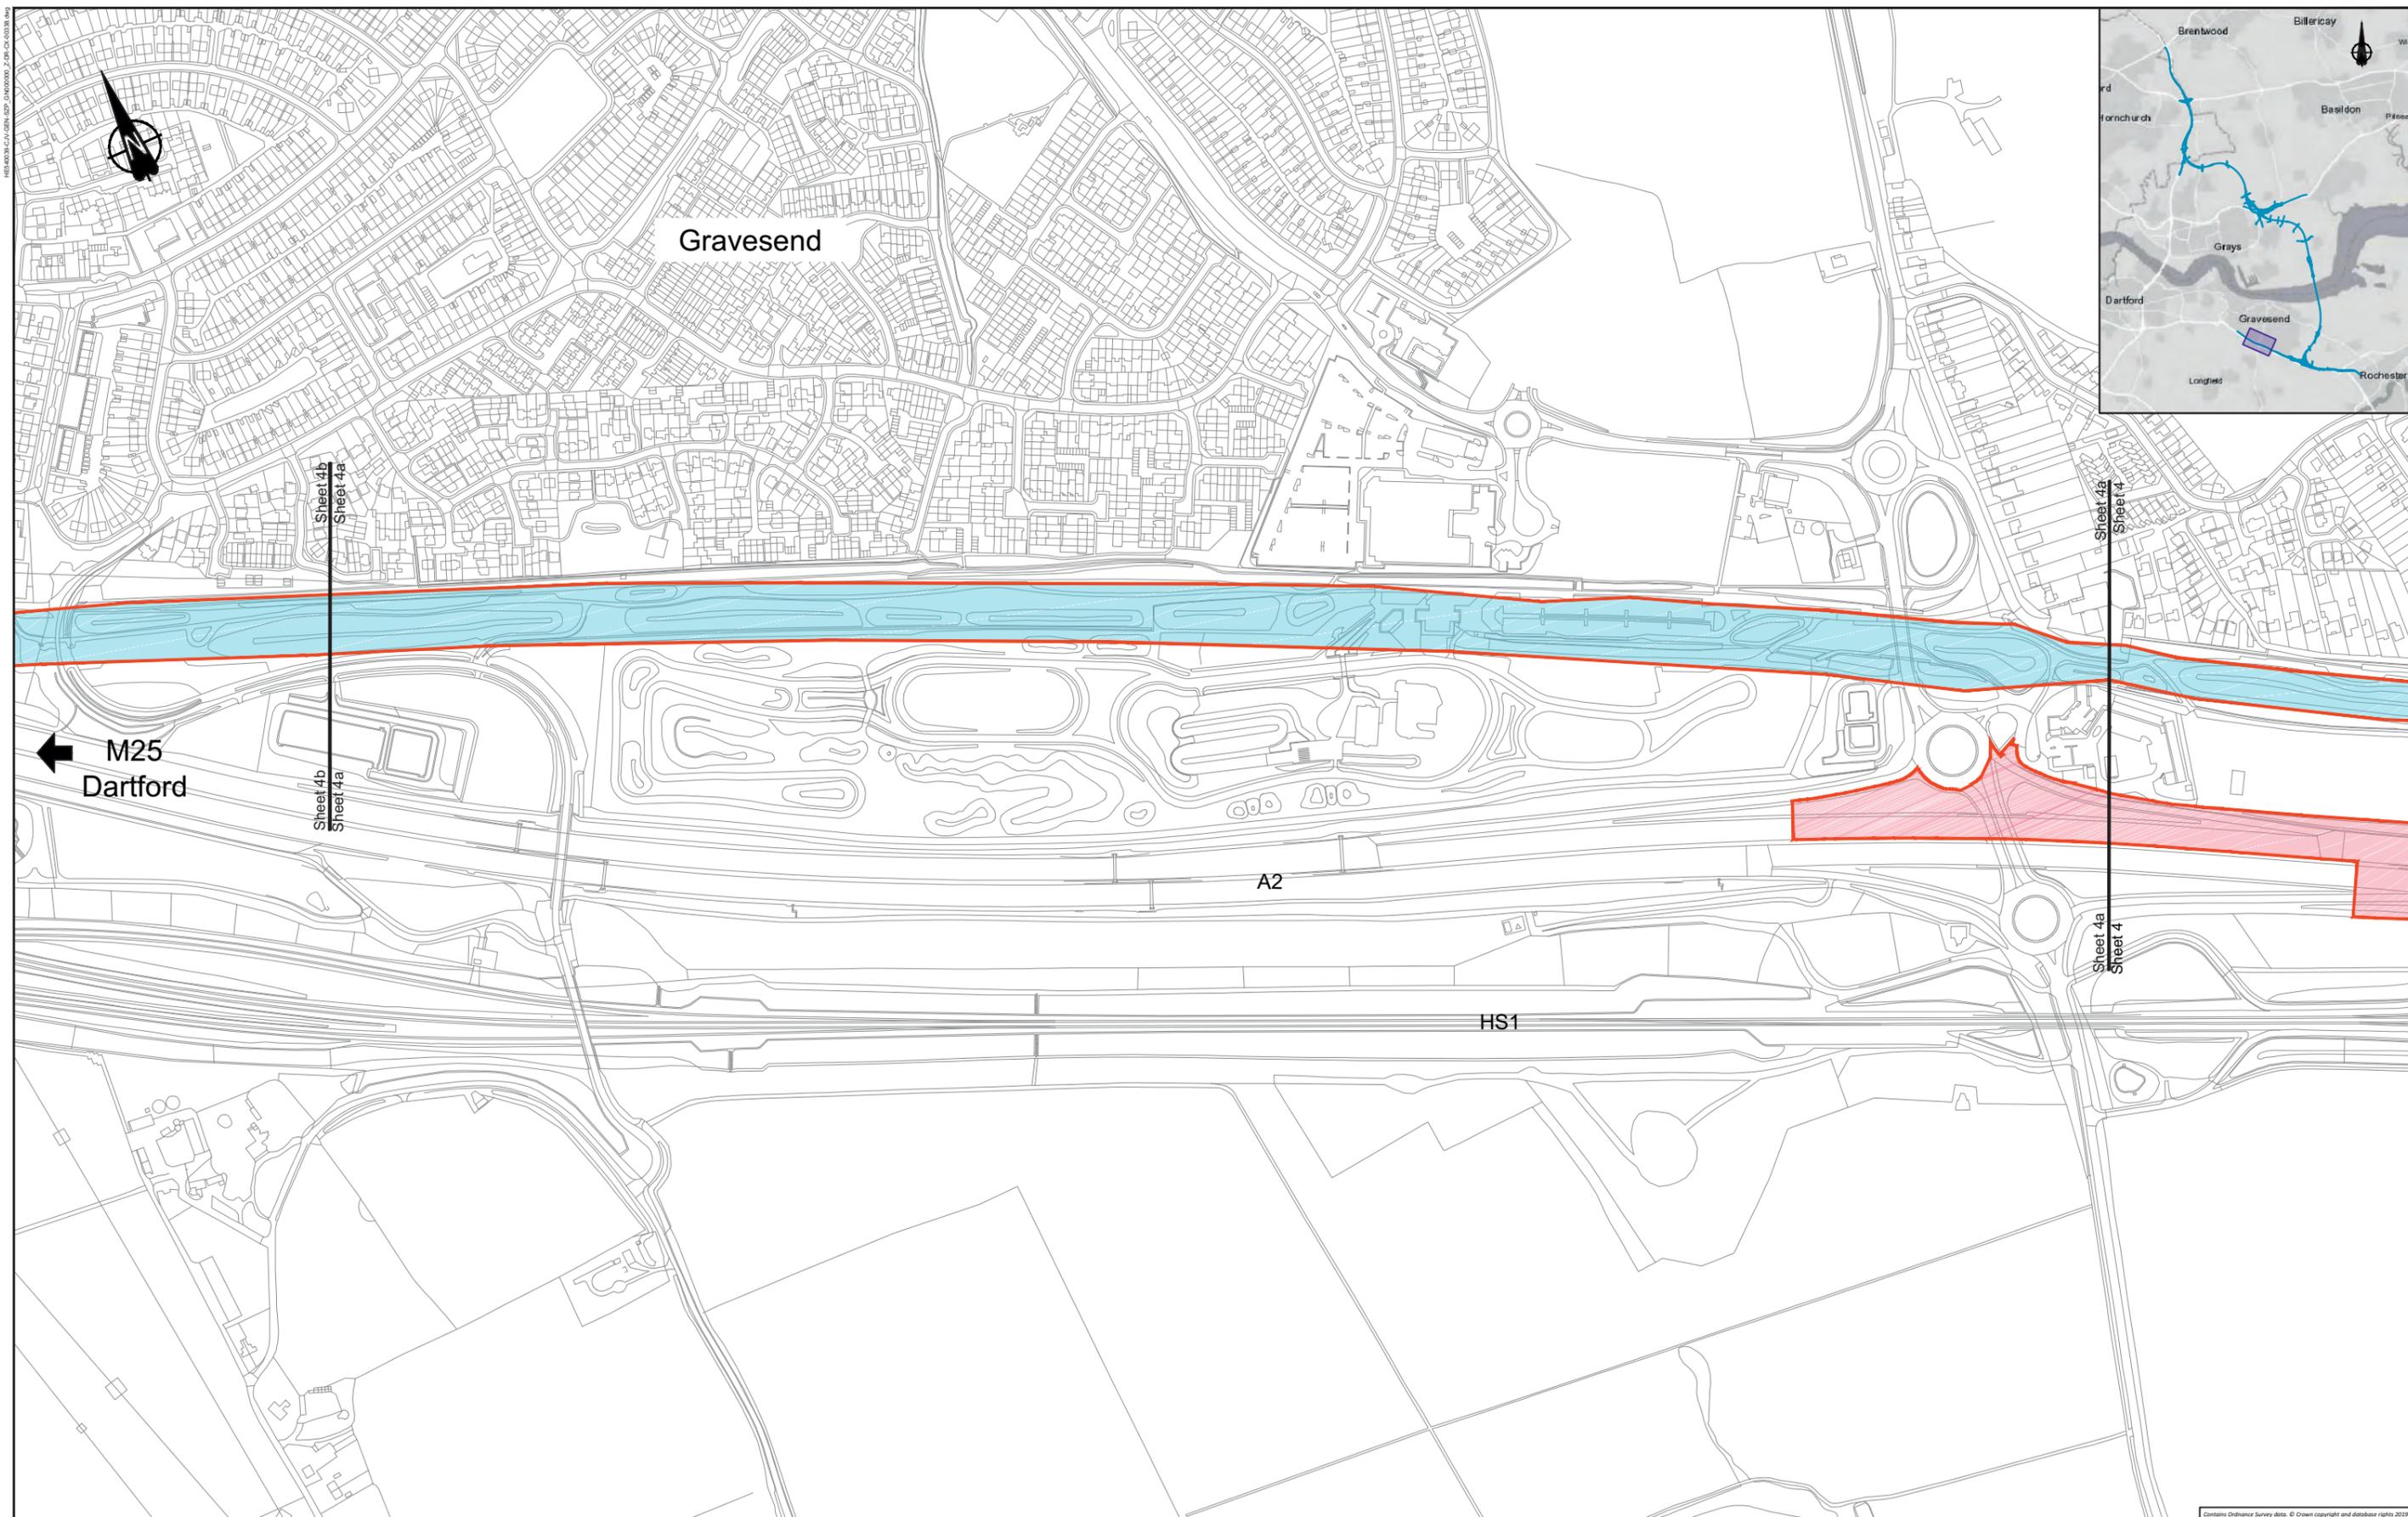

M25
Dartford

A2

HS1

Sheet 4b
Sheet 4a

Sheet 4a
Sheet 4

LEGEND:

- | | | |
|----------------------------------|---|--|
| Flood compensation area | Permanent Acquisition of Subsoil and Rights | Land not included within the Order Limits |
| Main works construction compound | Permanent Acquisition of Land | Building requiring demolition |
| Development boundary | Temporary Possession of Land | Building access affected/
building partially affected |
| Environmental mitigation | Temporary Possession of Land and
Permanent Acquisition of Rights | |




Client

PROPOSALS FOR CONSULTATION

Project LOWER THAMES CROSSING
SUPPLEMENTARY CONSULTATION

Drawing title **LAND USE SHEET 4a**


Contains Ordnance Survey data. © Crown copyright and database rights 2019. Ordnance Survey 100030648

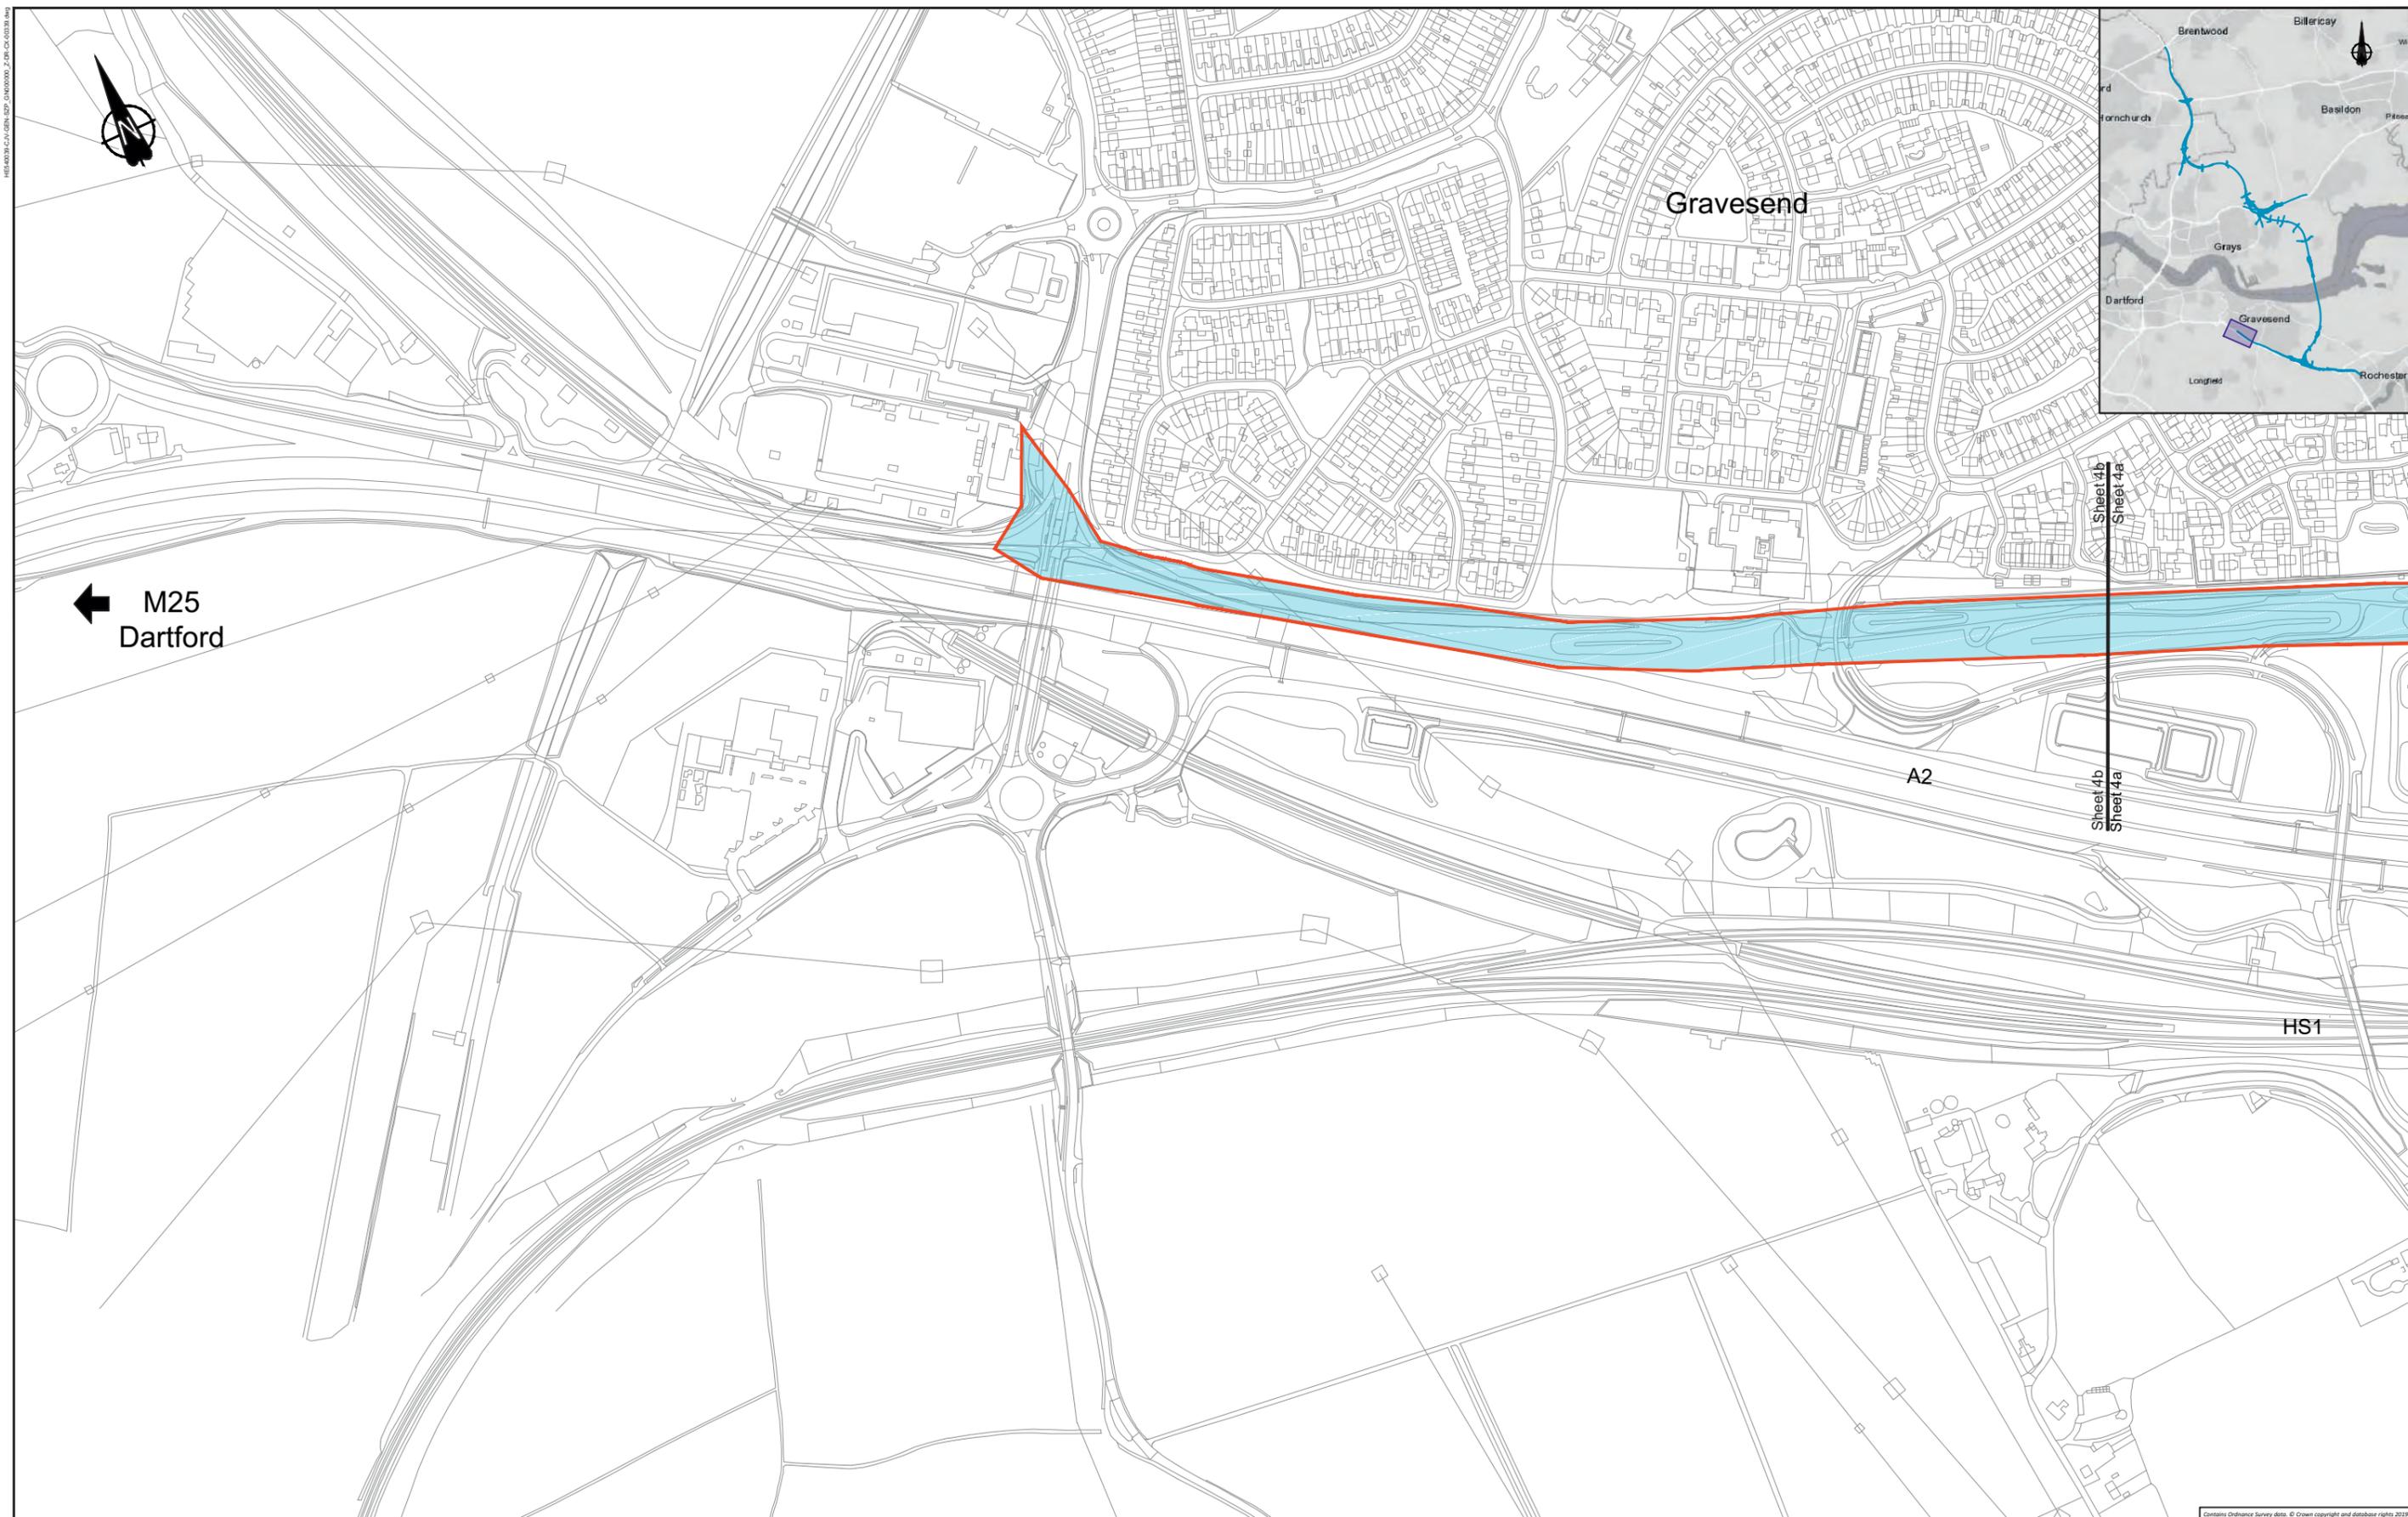

LEGEND: Flood compensation area Main works construction compound Development boundary Environmental mitigation		Permanent Acquisition of Subsoil and Rights Permanent Acquisition of Land Temporary Possession of Land Temporary Possession of Land and Permanent Acquisition of Rights		Land not included within the Order Limits Building requiring demolition Building access affected/building partially affected		SCALE 1:5000 at A3 METRES		Client		Project LOWER THAMES CROSSING SUPPLEMENTARY CONSULTATION Drawing title LAND USE SHEET 4b	
PROPOSALS FOR CONSULTATION											

18/04/2019 14:30:00 2.00m CAD 2019 18/04/2019

Contains Ordnance Survey data. © Crown copyright and database rights 2019. Ordnance Survey 100030648

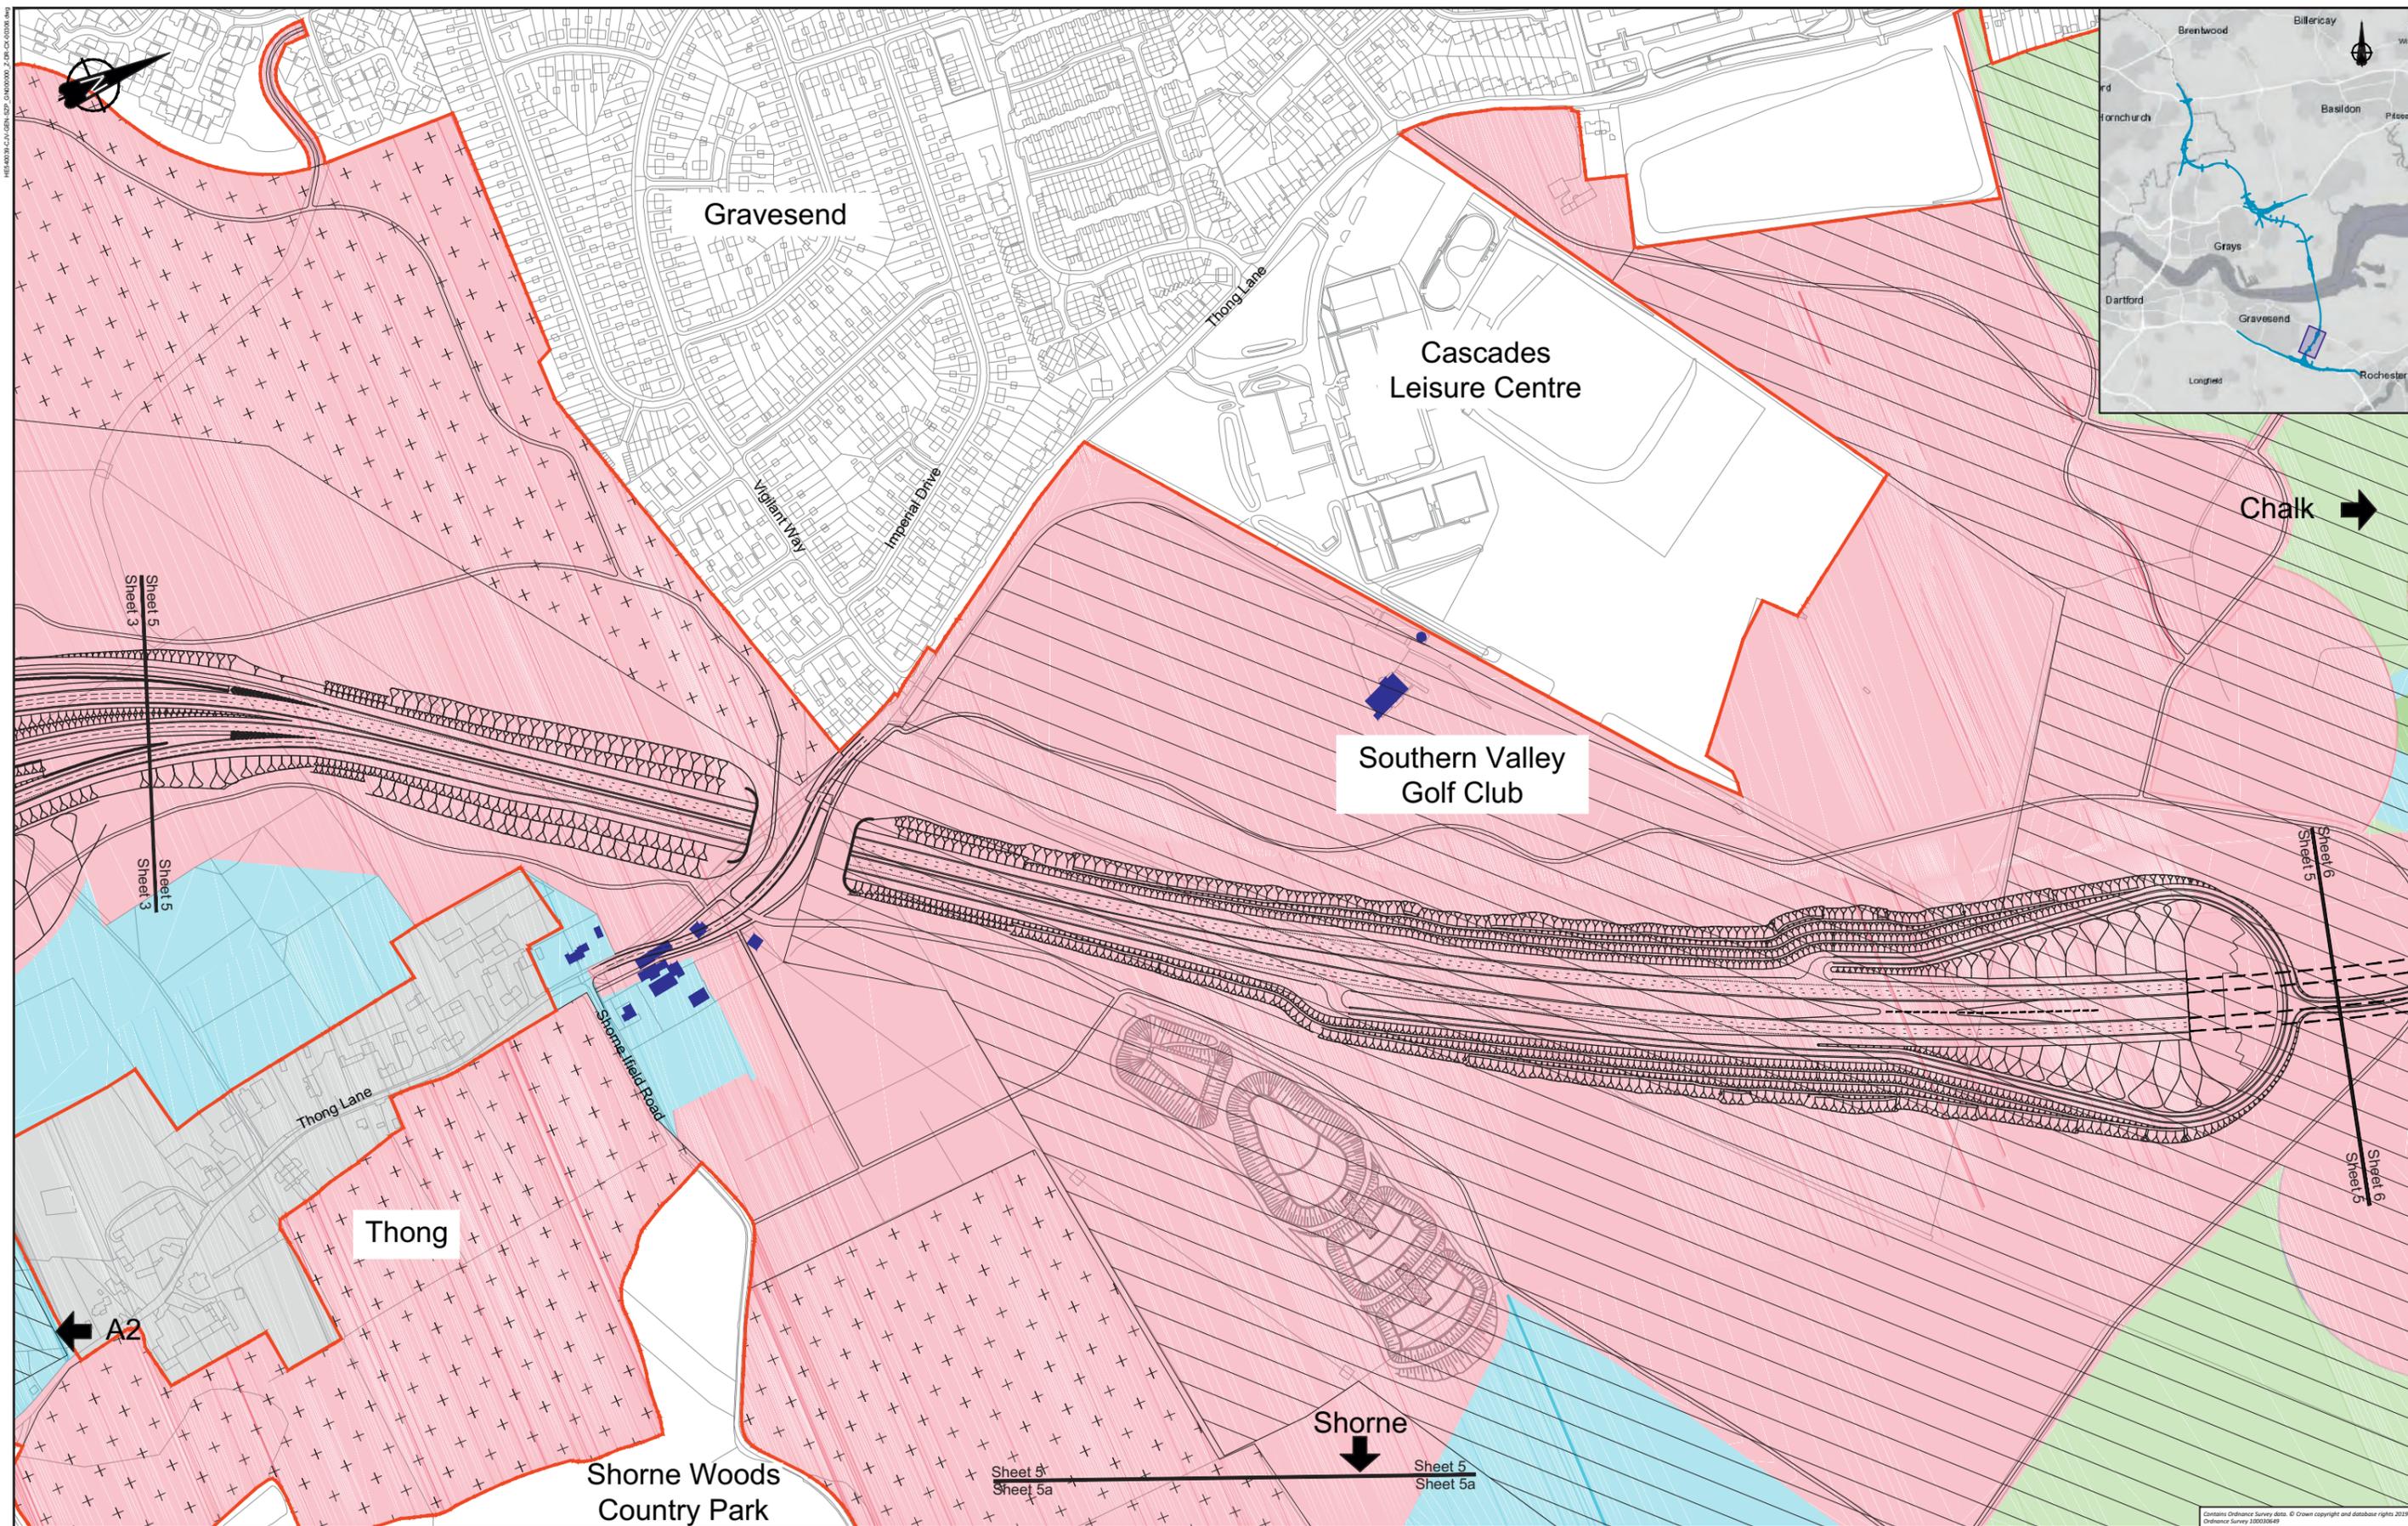

LEGEND:

- | | | | | | |
|--|----------------------------------|--|---|--|--|
| | Flood compensation area | | Permanent Acquisition of Subsoil and Rights | | Land not included within the Order Limits |
| | Main works construction compound | | Permanent Acquisition of Land | | Building requiring demolition |
| | Development boundary | | Temporary Possession of Land | | Building access affected/
building partially affected |
| | Environmental mitigation | | Temporary Possession of Land and
Permanent Acquisition of Rights | | |




Client

PROPOSALS FOR CONSULTATION

Project LOWER THAMES CROSSING
SUPPLEMENTARY CONSULTATION

Drawing title **LAND USE SHEET 5**

Contains Ordnance Survey data. © Crown copyright and database rights 2019. Ordnance Survey 100036848

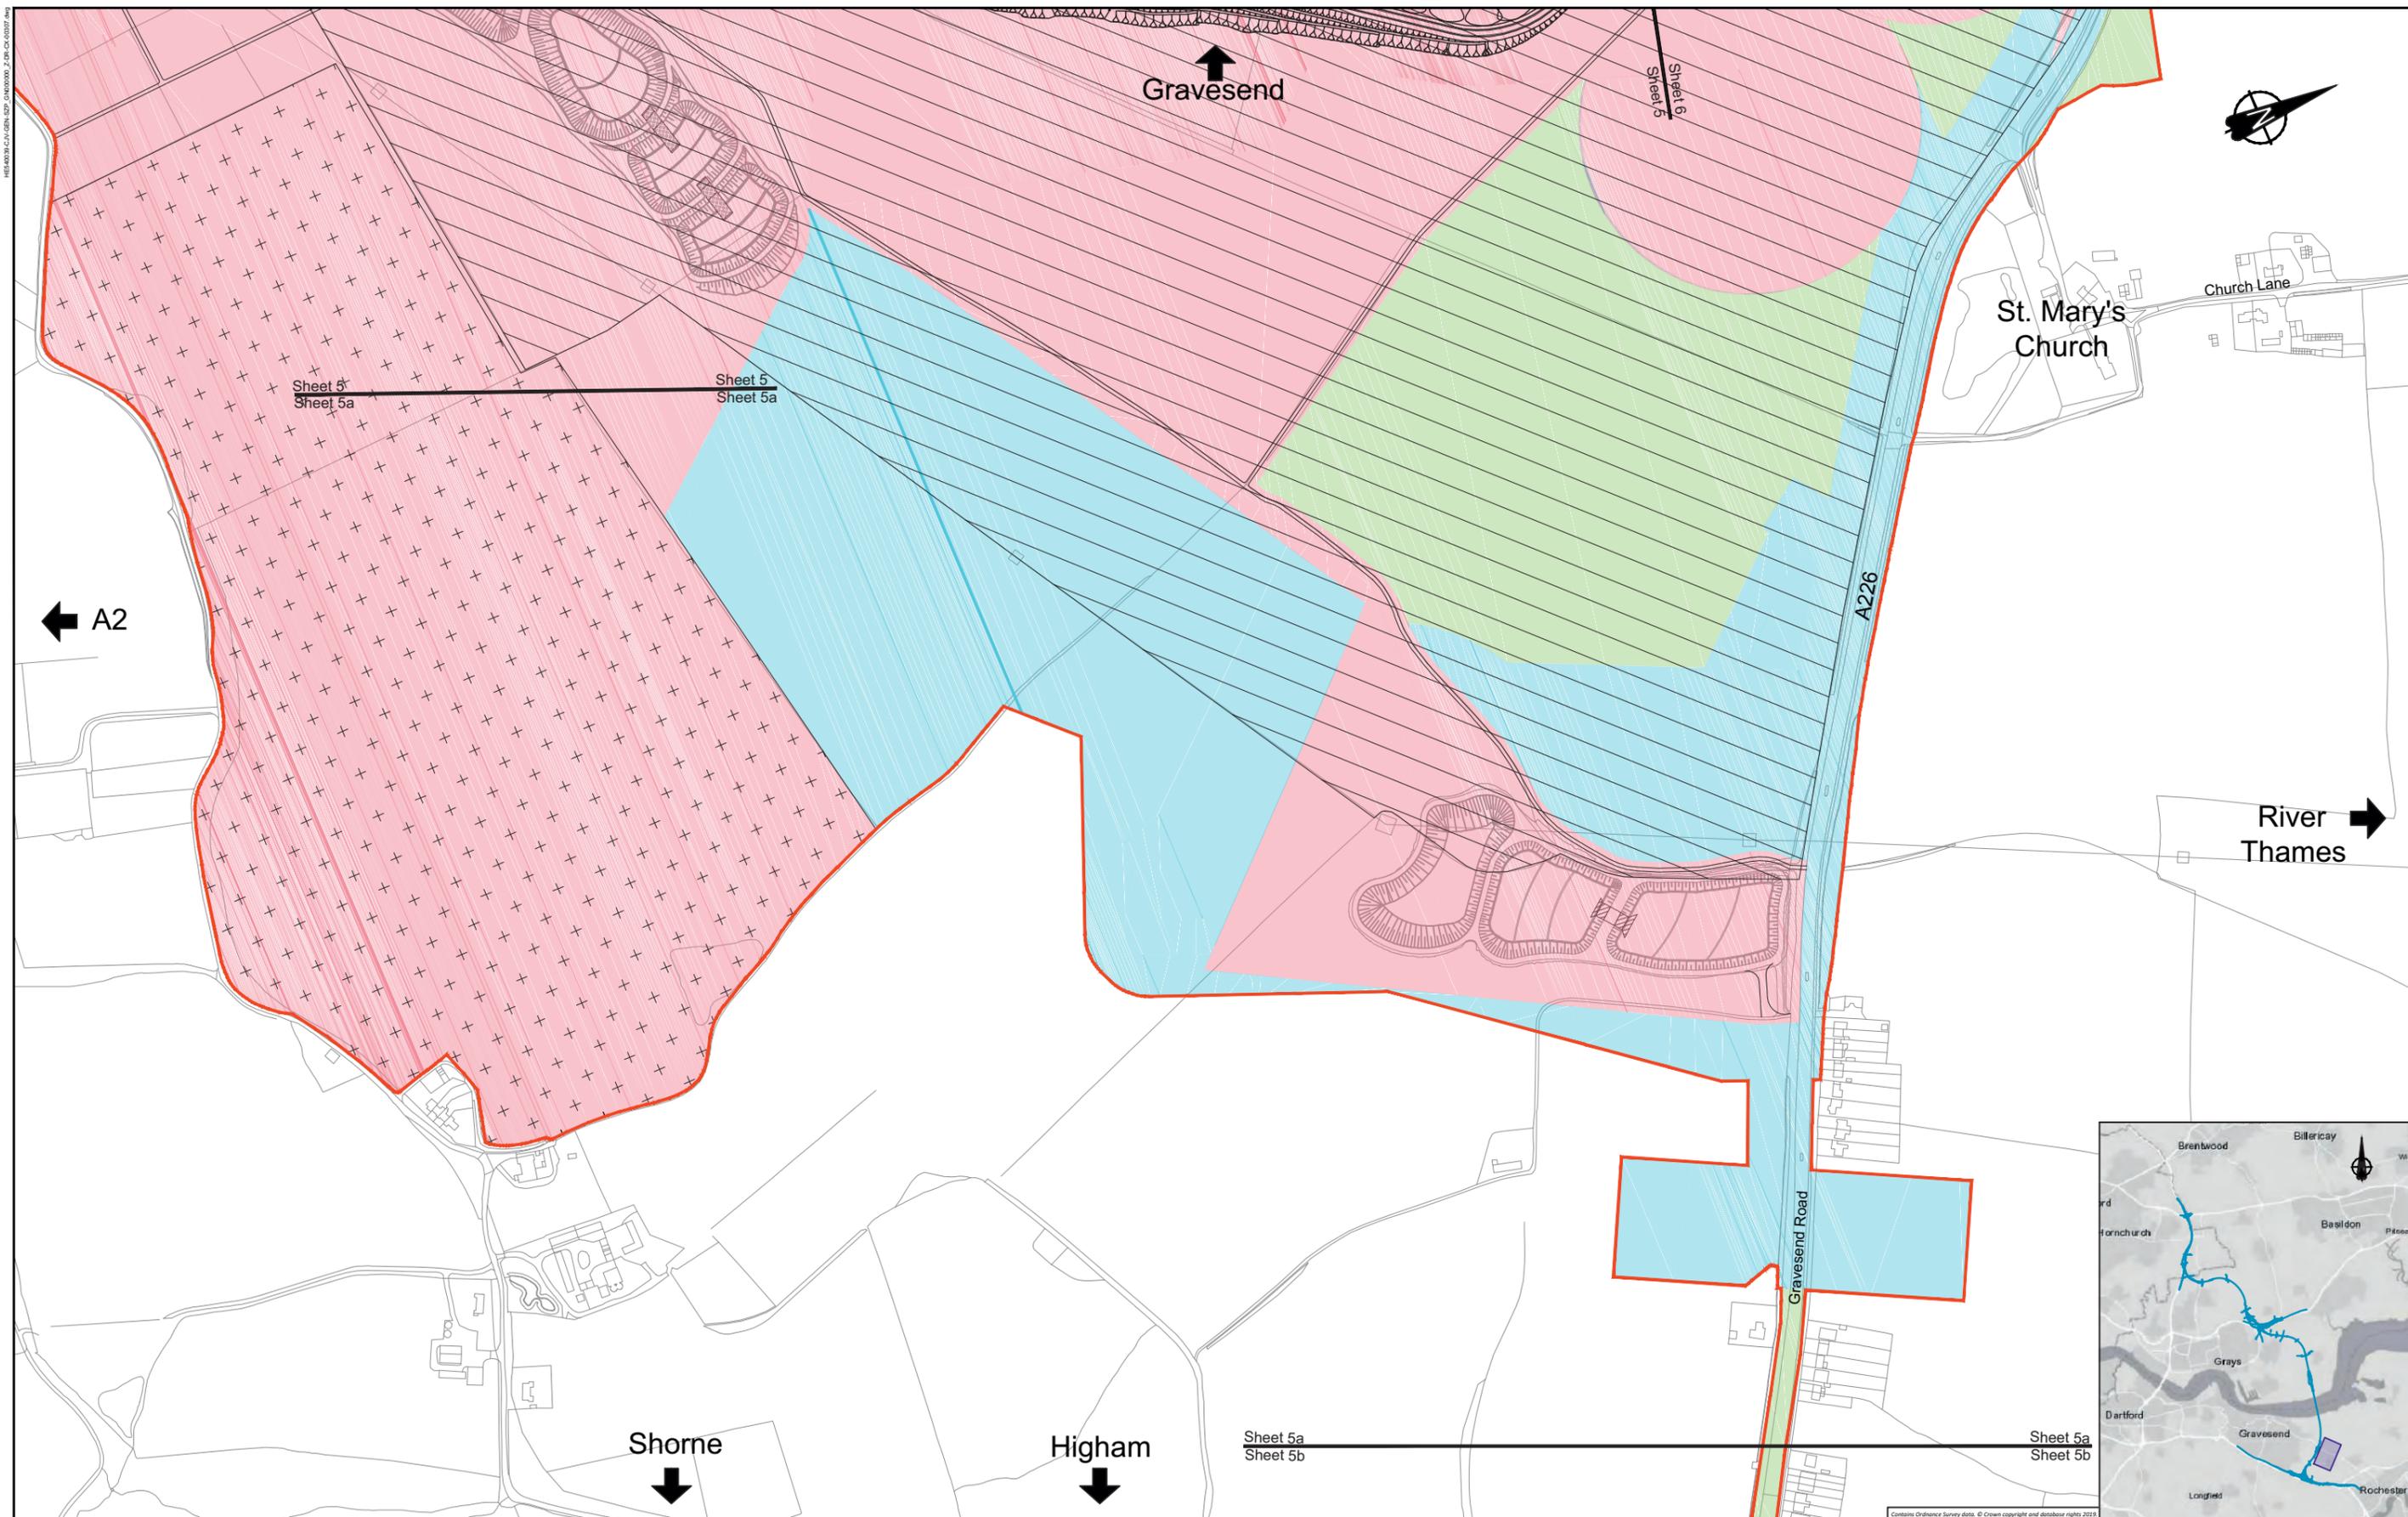

LEGEND:

- | | | |
|--|--|---|
|  Flood compensation area |  Permanent Acquisition of Subsoil and Rights |  Land not included within the Order Limits |
|  Main works construction compound |  Permanent Acquisition of Land |  Building requiring demolition |
|  Development boundary |  Temporary Possession of Land |  Building access affected/ building partially affected |
|  Environmental mitigation |  Temporary Possession of Land and Permanent Acquisition of Rights | |




Client 

PROPOSALS FOR CONSULTATION

Project LOWER THAMES CROSSING SUPPLEMENTARY CONSULTATION

Drawing title **LAND USE SHEET 5a**

Contains Ordnance Survey data. © Crown copyright and database rights 2019.
 Ordnance Survey 2000/2004/8

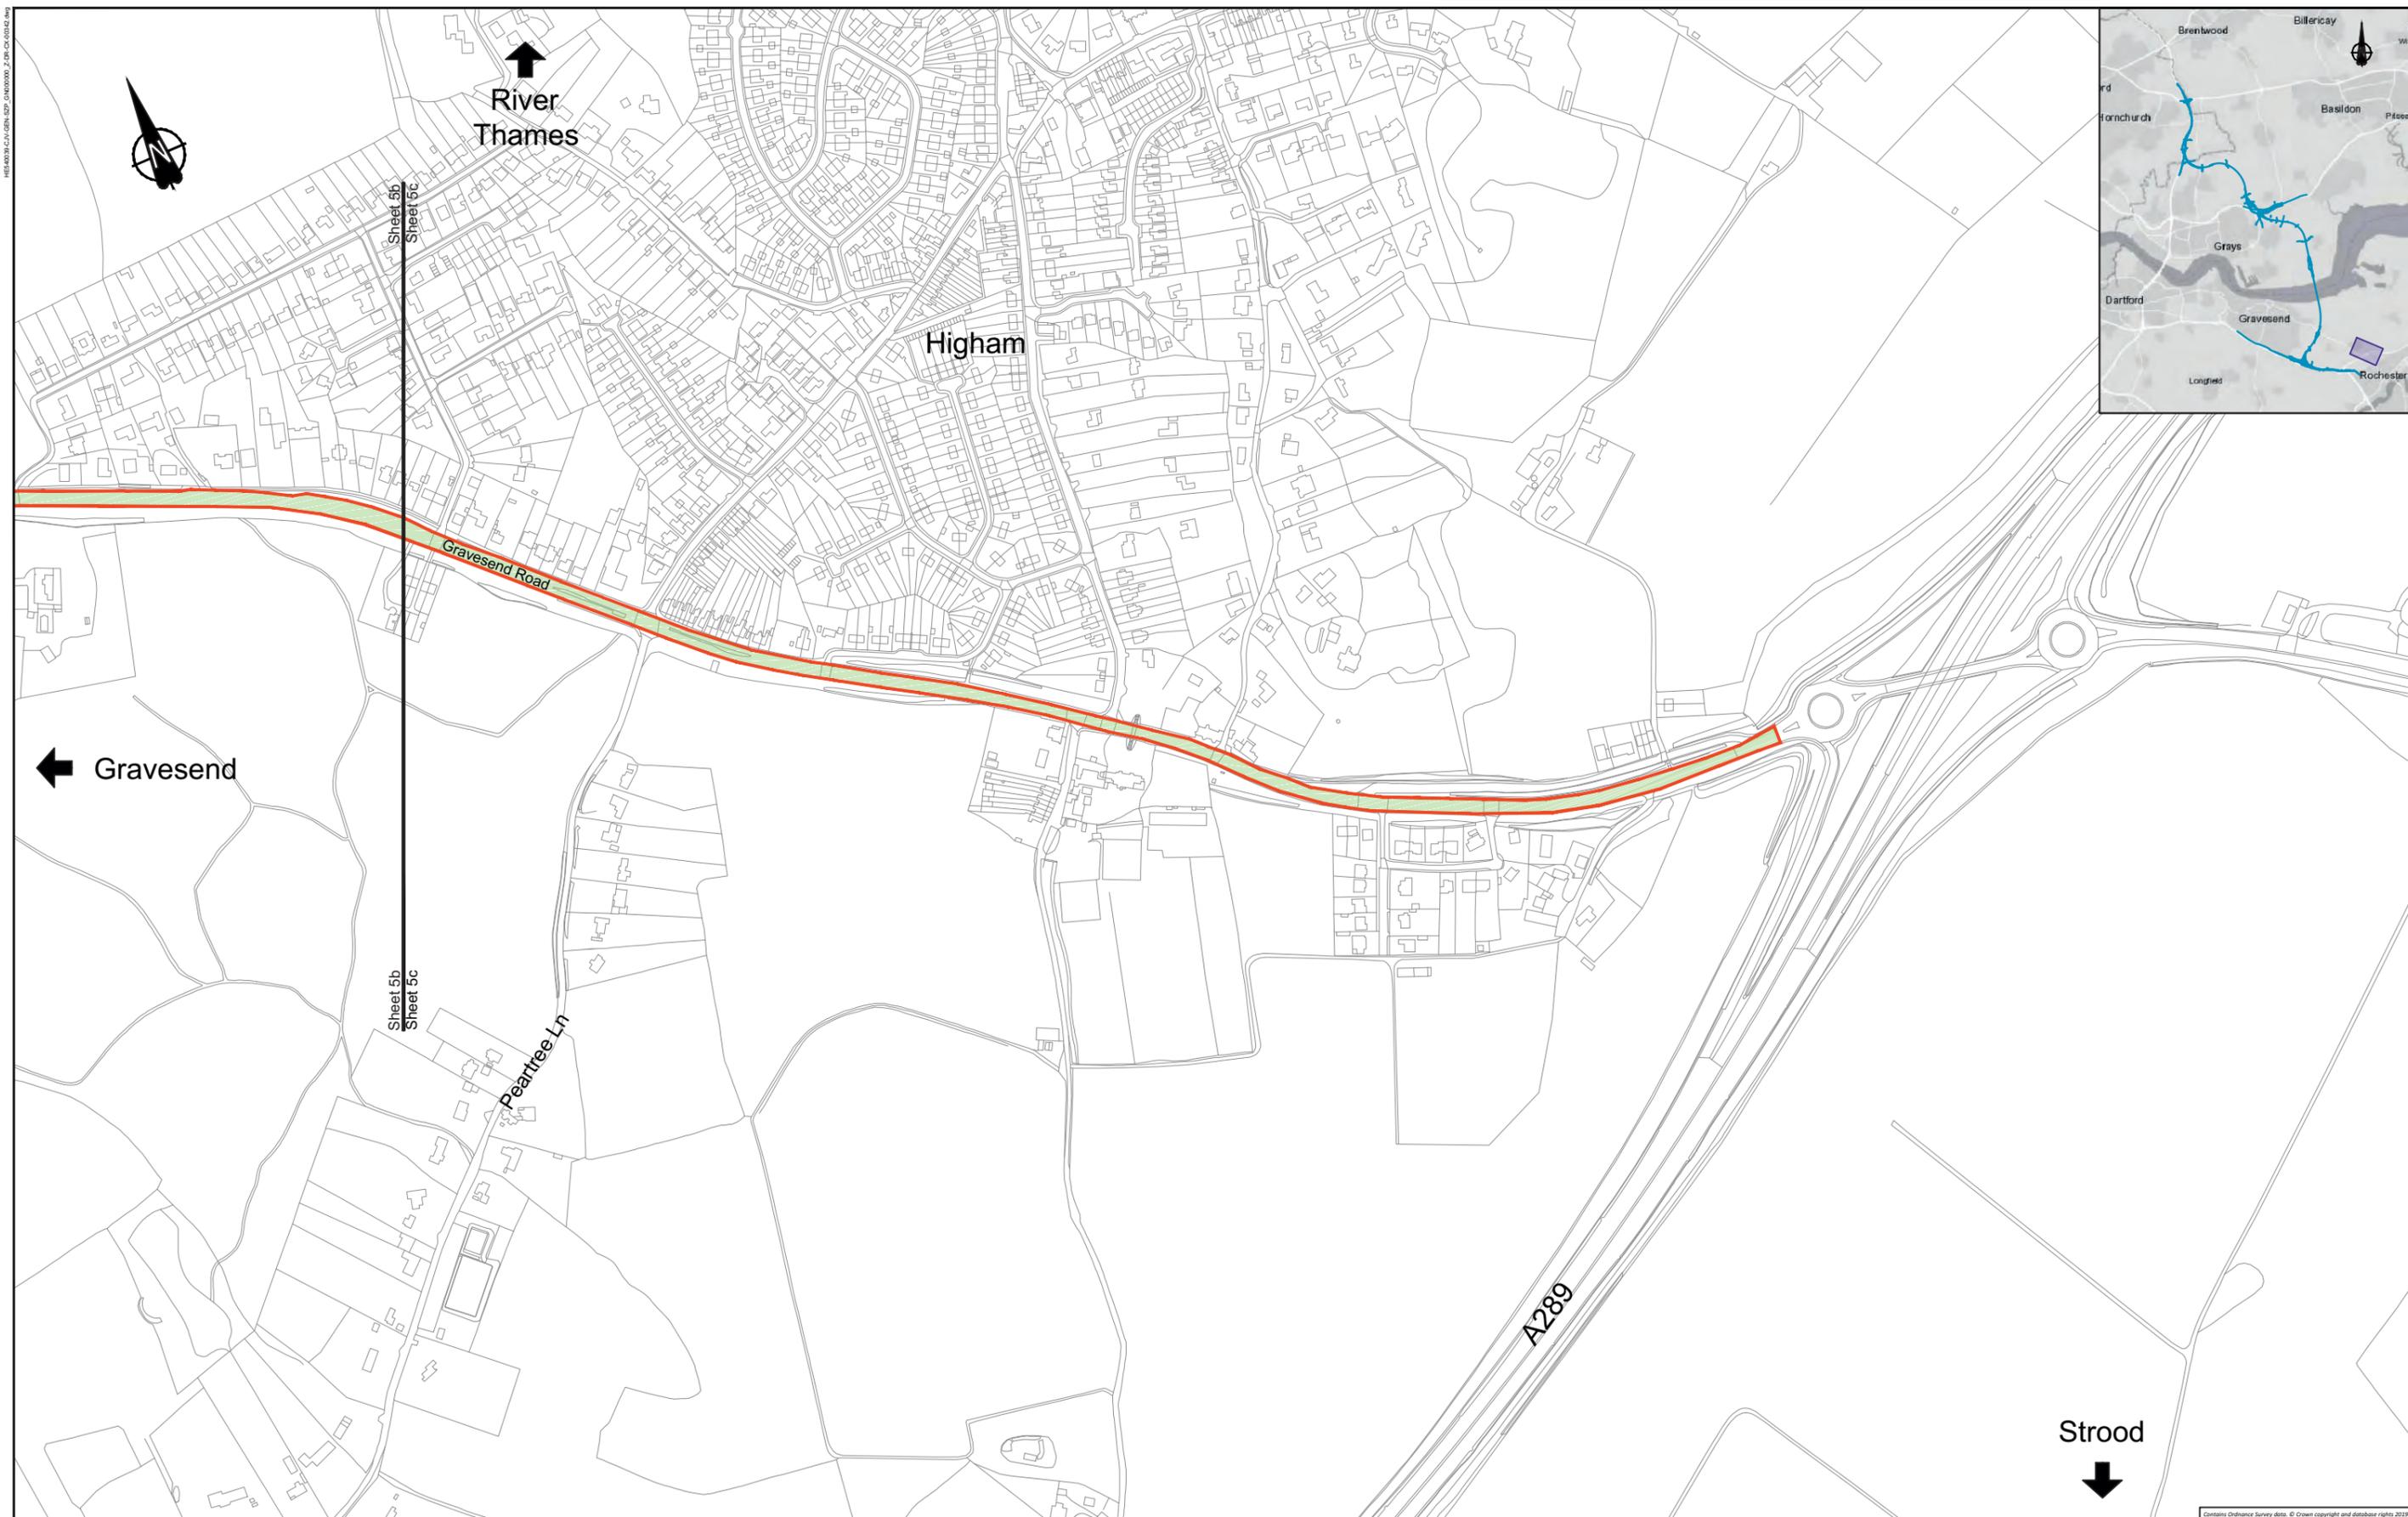

LEGEND:

	Flood compensation area		Permanent Acquisition of Subsoil and Rights
	Main works construction compound		Permanent Acquisition of Land
	Development boundary		Temporary Possession of Land
	Environmental mitigation		Temporary Possession of Land and Permanent Acquisition of Rights

	Land not included within the Order Limits
	Building requiring demolition
	Building access affected/ building partially affected




Client

PROPOSALS FOR CONSULTATION


Project	LOWER THAMES CROSSING SUPPLEMENTARY CONSULTATION
Drawing title	LAND USE SHEET 5c

Contains Ordnance Survey data. © Crown copyright and database rights 2019. Ordnance Survey 100035648

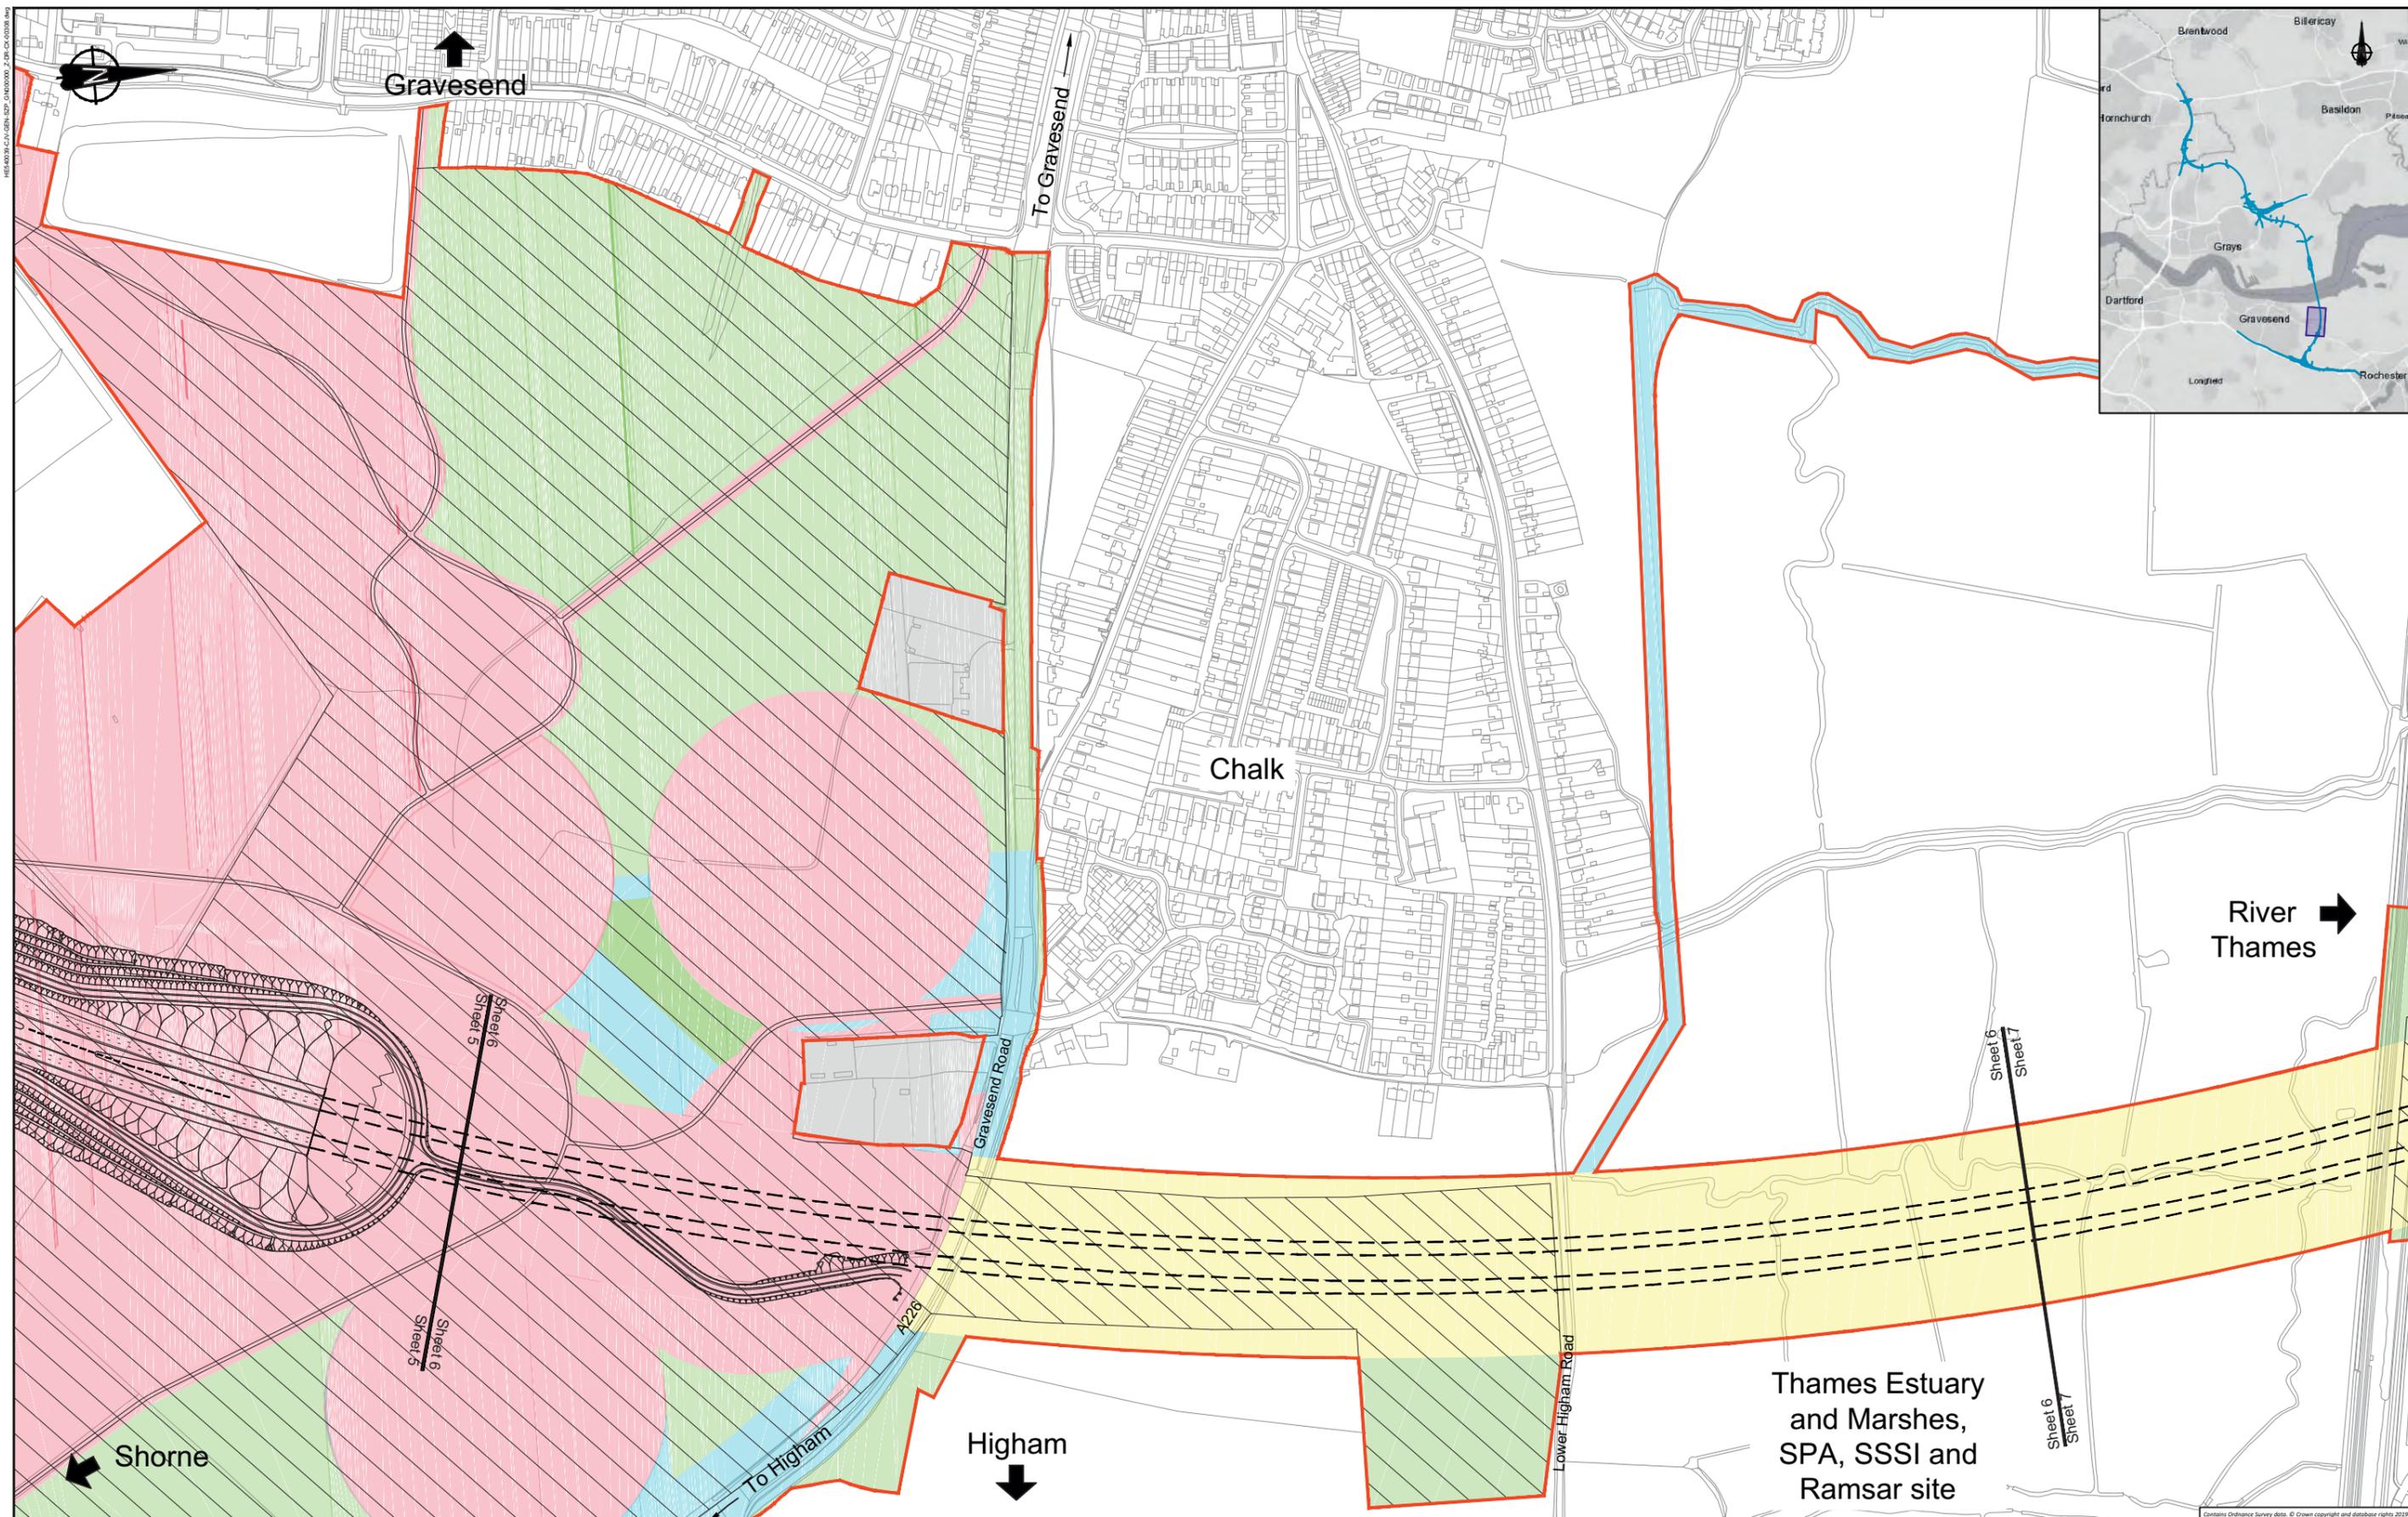

LEGEND:

- | | | | | | |
|--|----------------------------------|--|--|--|---|
| | Flood compensation area | | Permanent Acquisition of Subsoil and Rights | | Land not included within the Order Limits |
| | Main works construction compound | | Permanent Acquisition of Land | | Building requiring demolition |
| | Development boundary | | Temporary Possession of Land | | Building access affected/ building partially affected |
| | Environmental mitigation | | Temporary Possession of Land and Permanent Acquisition of Rights | | |

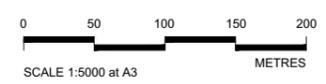



Client

PROPOSALS FOR CONSULTATION

Project LOWER THAMES CROSSING
SUPPLEMENTARY CONSULTATION


Drawing title **LAND USE SHEET 6**

Contains Ordnance Survey data. © Crown copyright and database rights 2019. Ordnance Survey 100039848

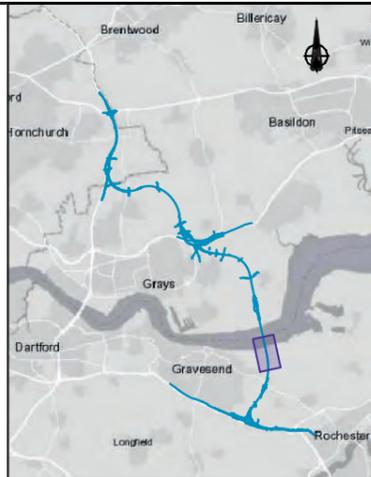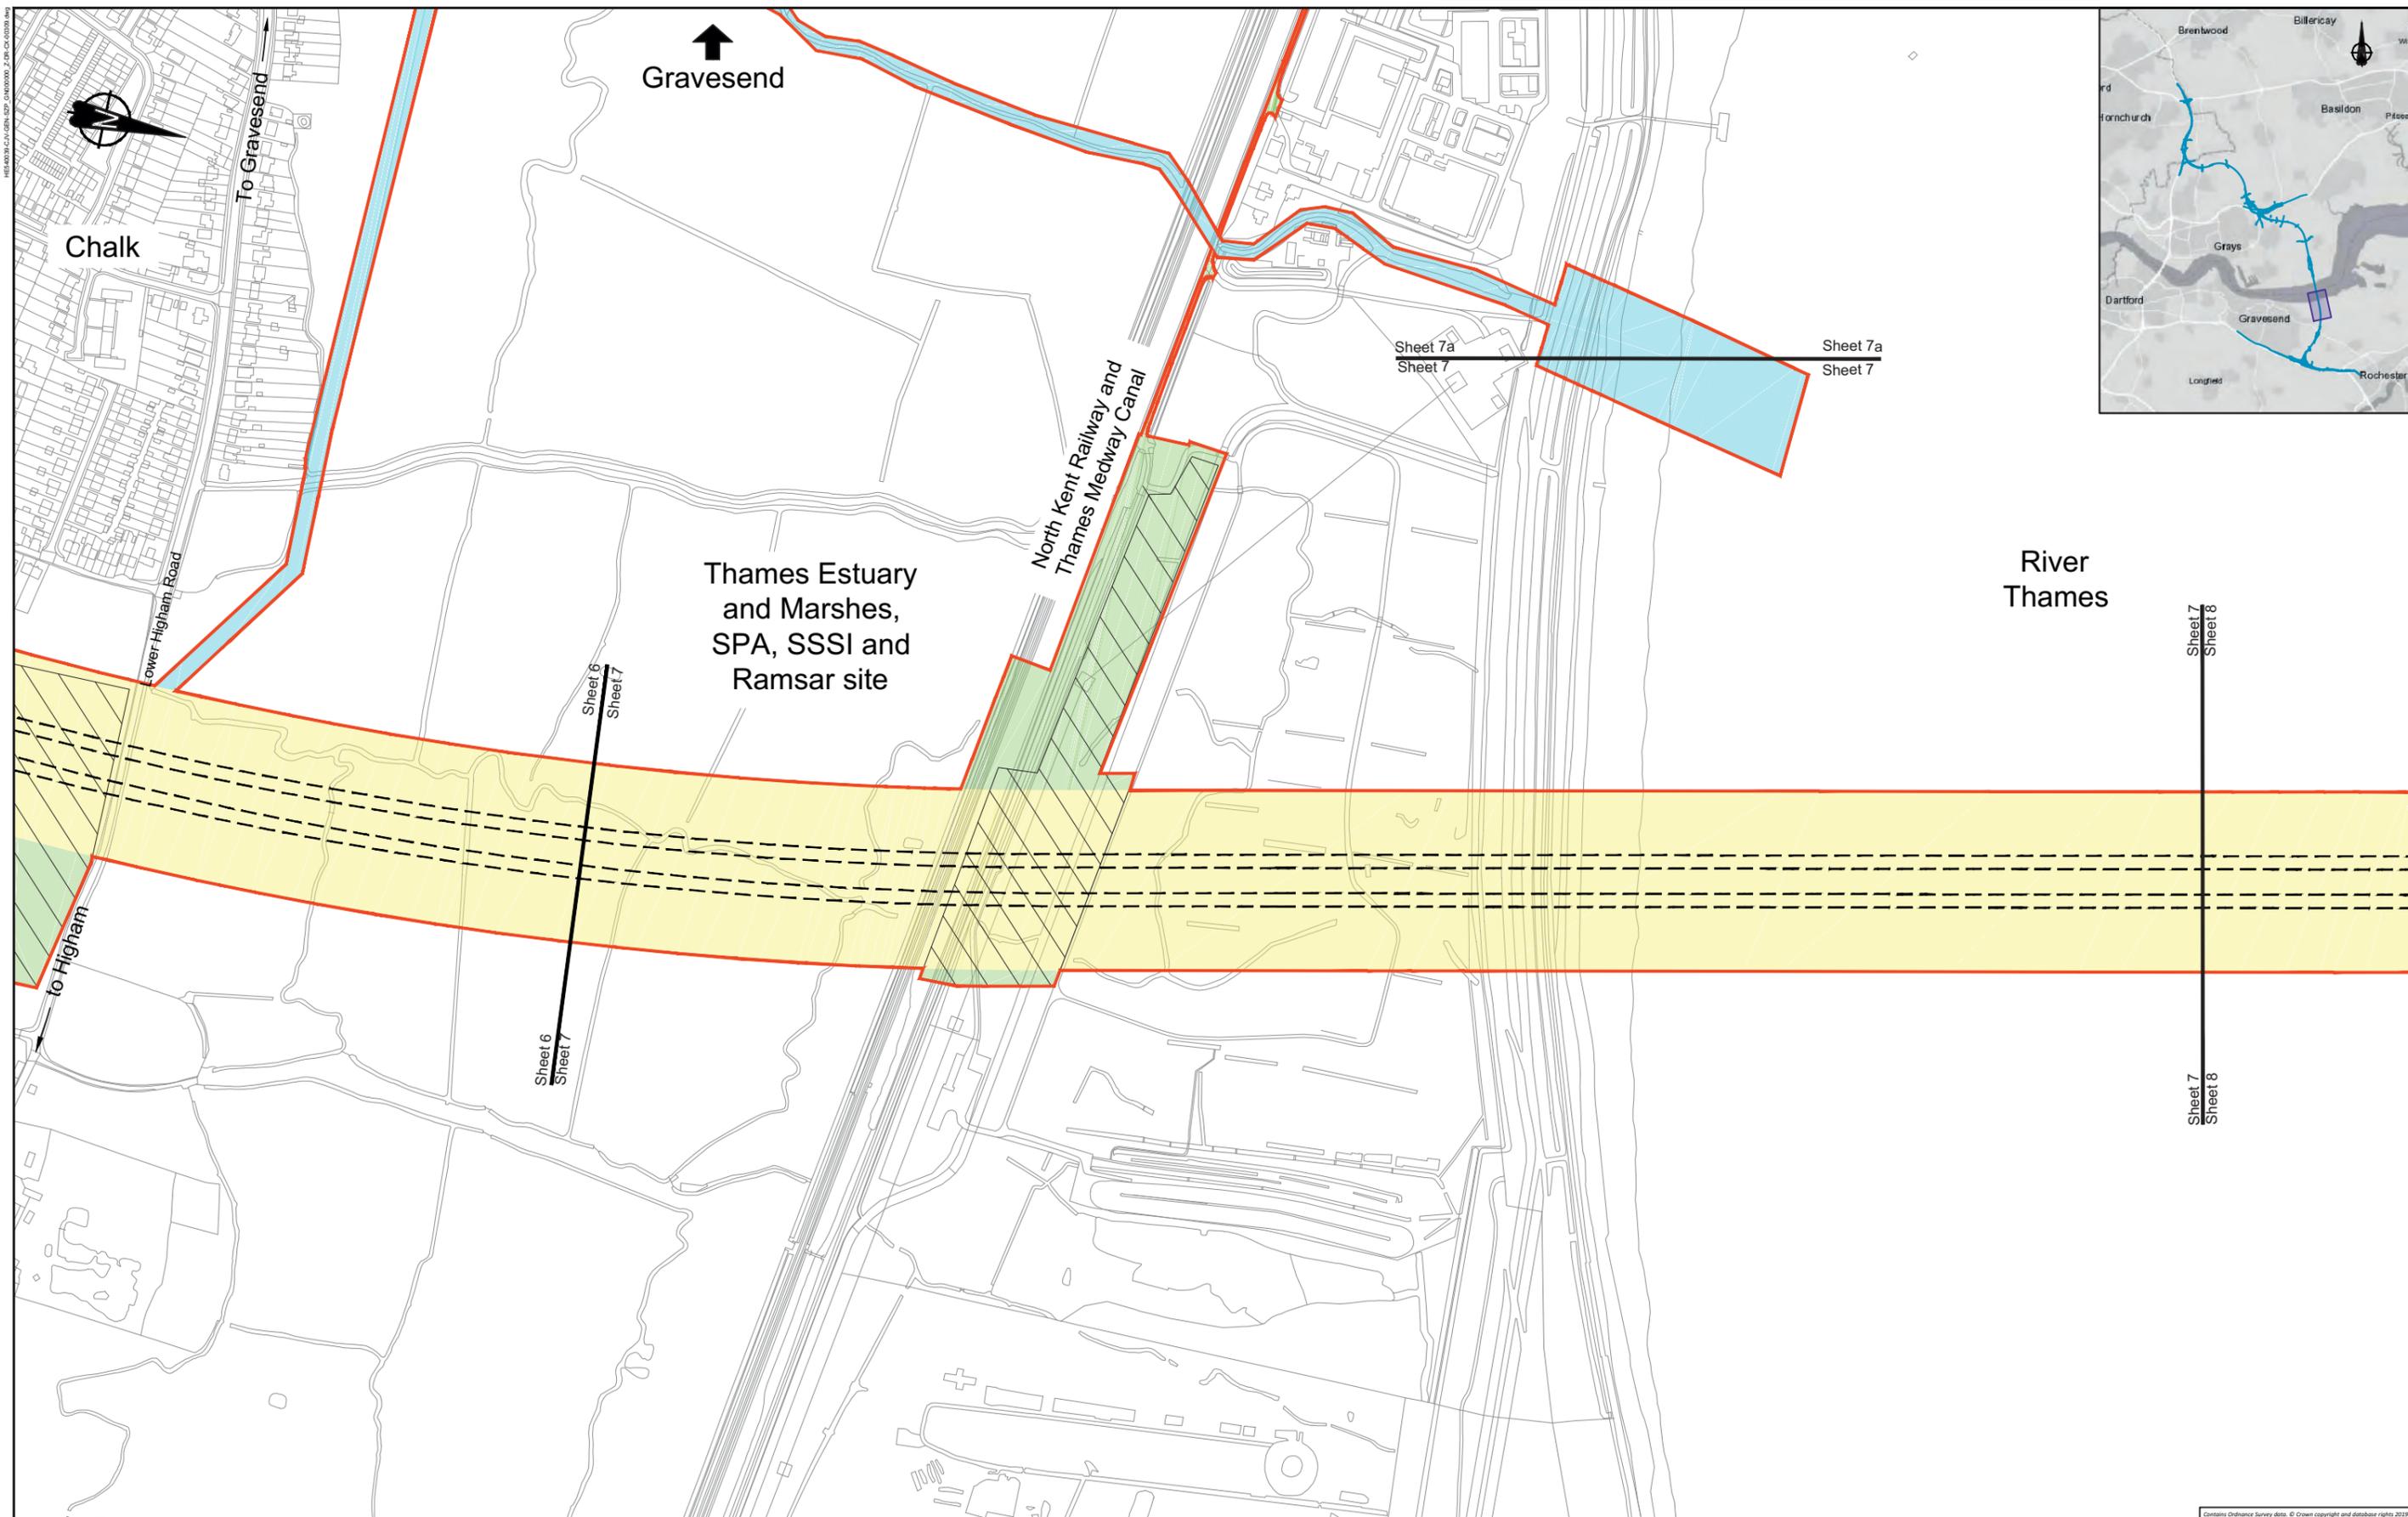

LEGEND: Flood compensation area Main works construction compound Development boundary Environmental mitigation		Permanent Acquisition of Subsoil and Rights Permanent Acquisition of Land Temporary Possession of Land Temporary Possession of Land and Permanent Acquisition of Rights		Land not included within the Order Limits Building requiring demolition Building access affected/building partially affected		 SCALE 1:5000 at A3 METRES		Client Project LOWER THAMES CROSSING SUPPLEMENTARY CONSULTATION Drawing title LAND USE SHEET 7	
PROPOSALS FOR CONSULTATION									

Contains Ordnance Survey data. © Crown copyright and database rights 2019. Ordnance Survey 100030648

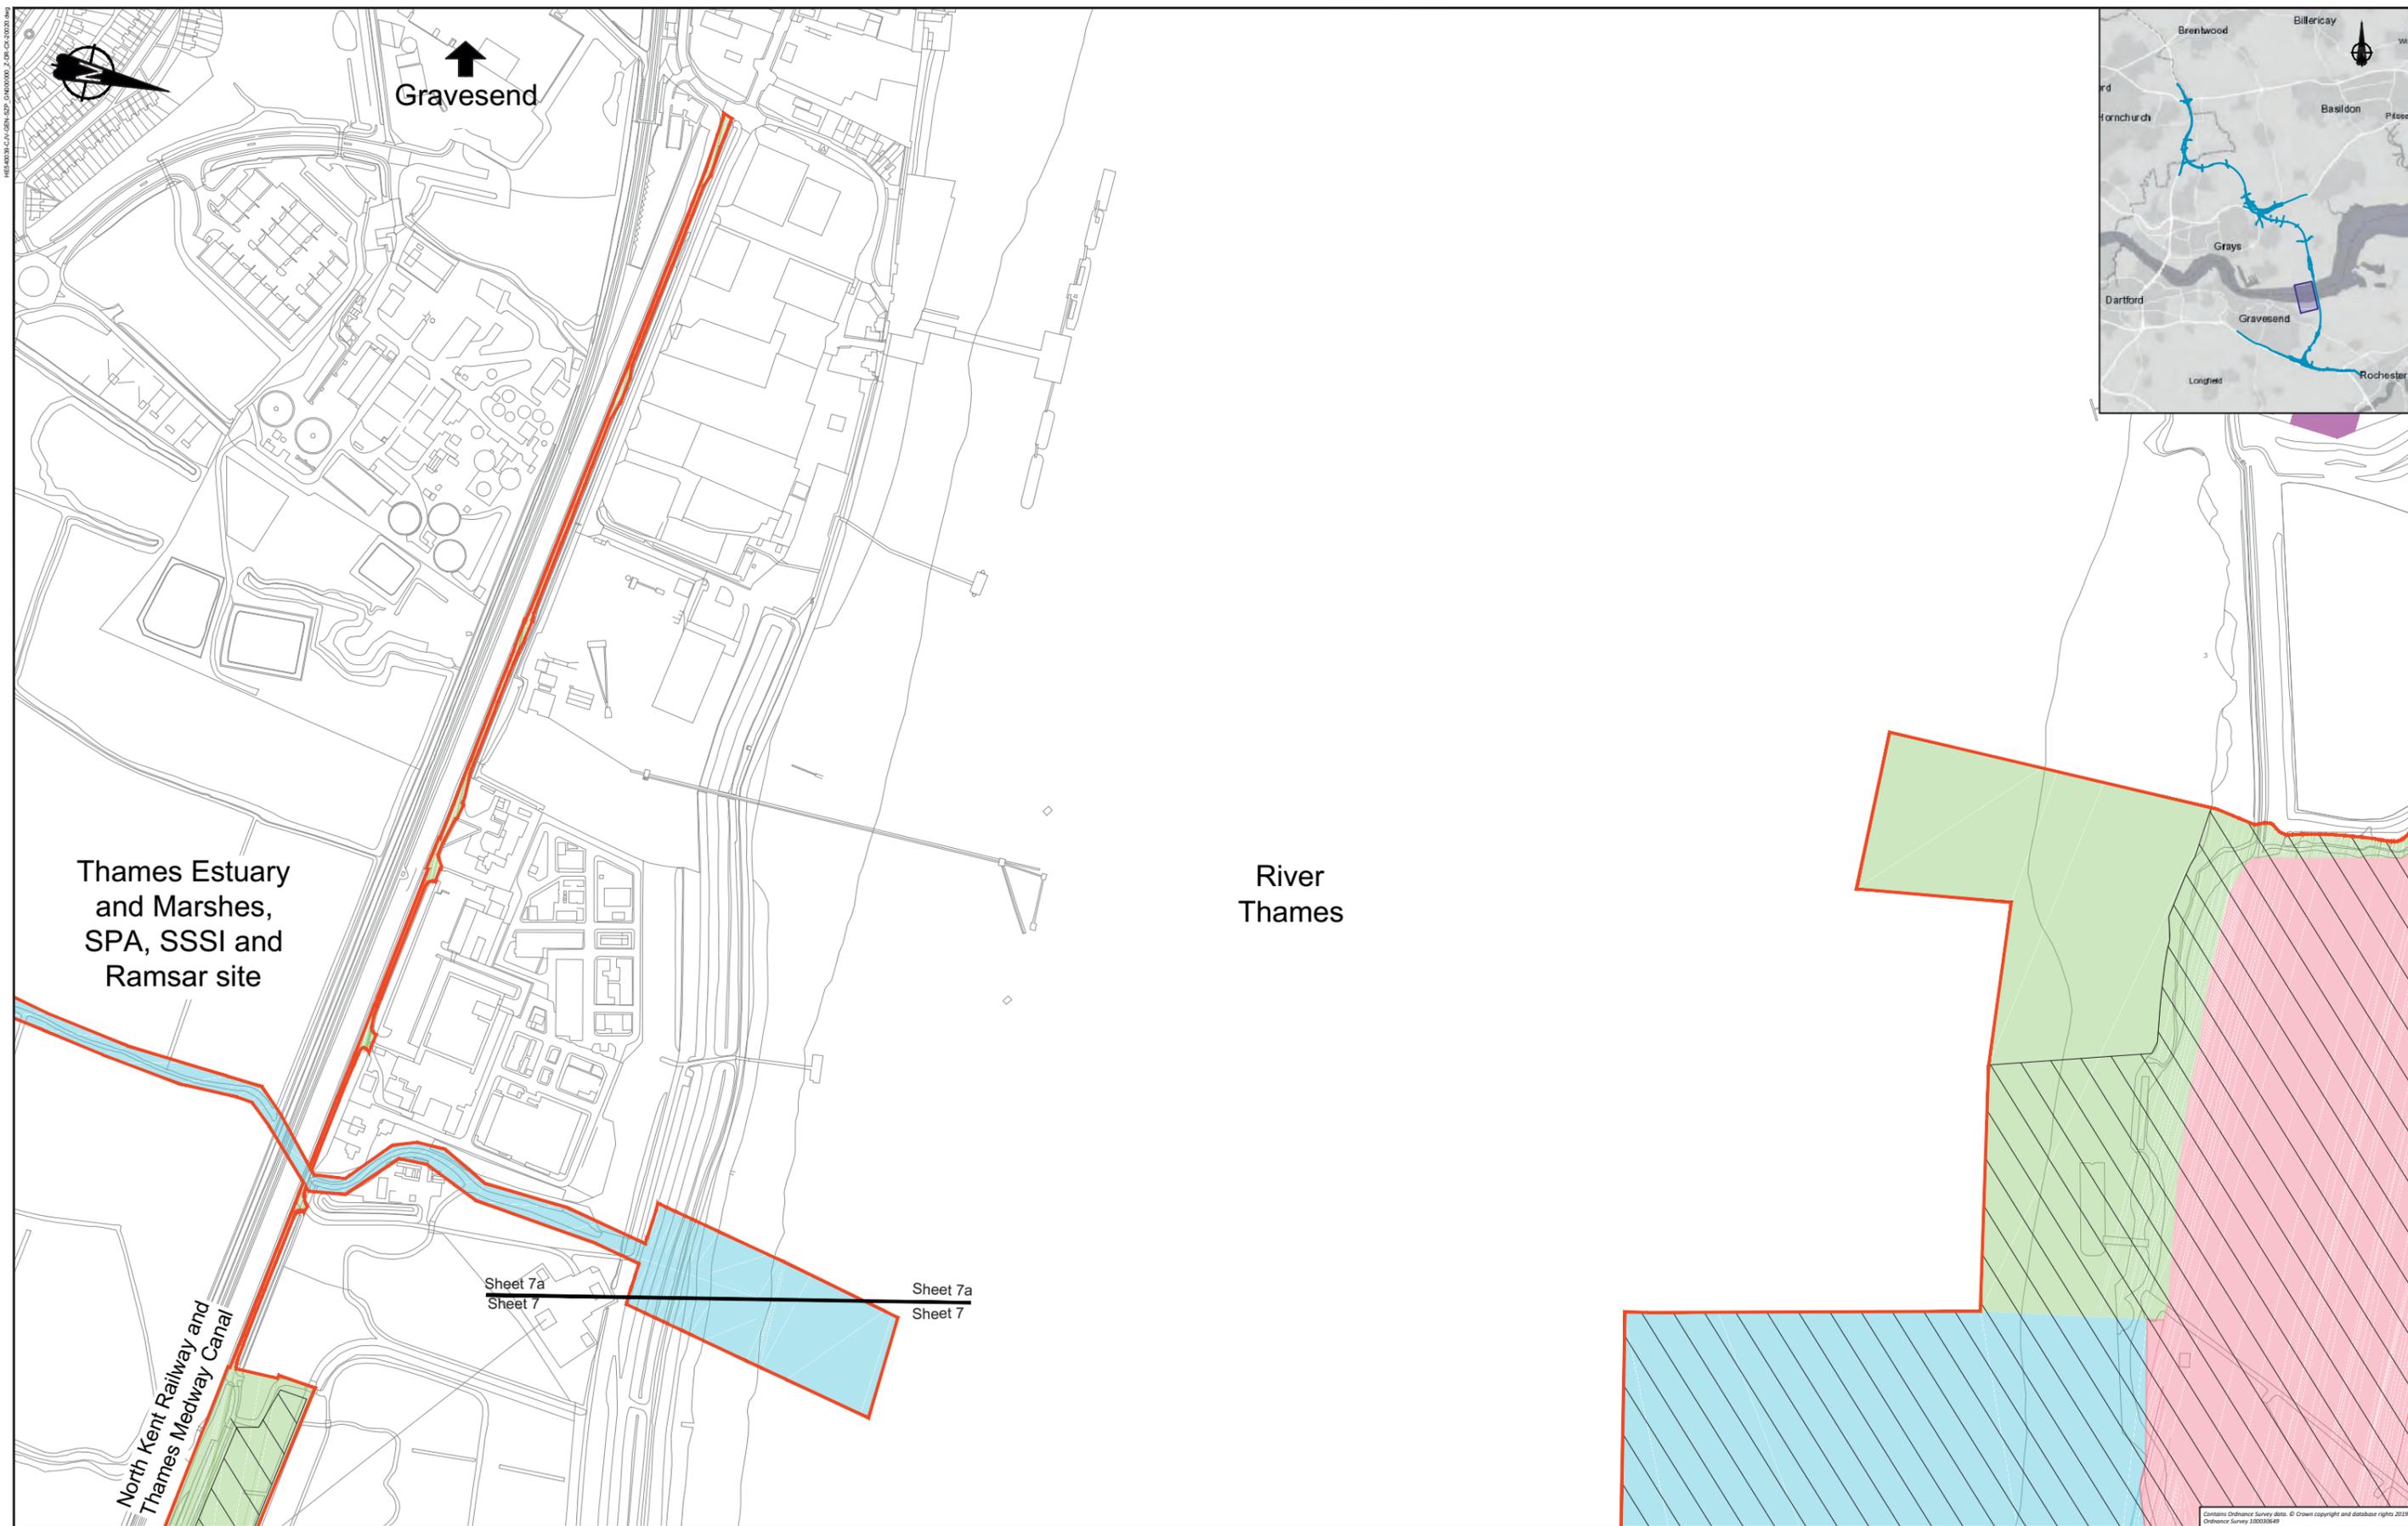



Thames Estuary and Marshes, SPA, SSSI and Ramsar site

River Thames

North Kent Railway and Thames Medway Canal

Sheet 7a
Sheet 7

LEGEND: Flood compensation area Main works construction compound Development boundary Environmental mitigation		Permanent Acquisition of Subsoil and Rights Permanent Acquisition of Land Temporary Possession of Land Temporary Possession of Land and Permanent Acquisition of Rights		Land not included within the Order Limits Building requiring demolition Building access affected/ building partially affected		SCALE 1:5000 at A3 METRES		Client		Project LOWER THAMES CROSSING SUPPLEMENTARY CONSULTATION	
PROPOSALS FOR CONSULTATION								Drawing title LAND USE SHEET 7a			

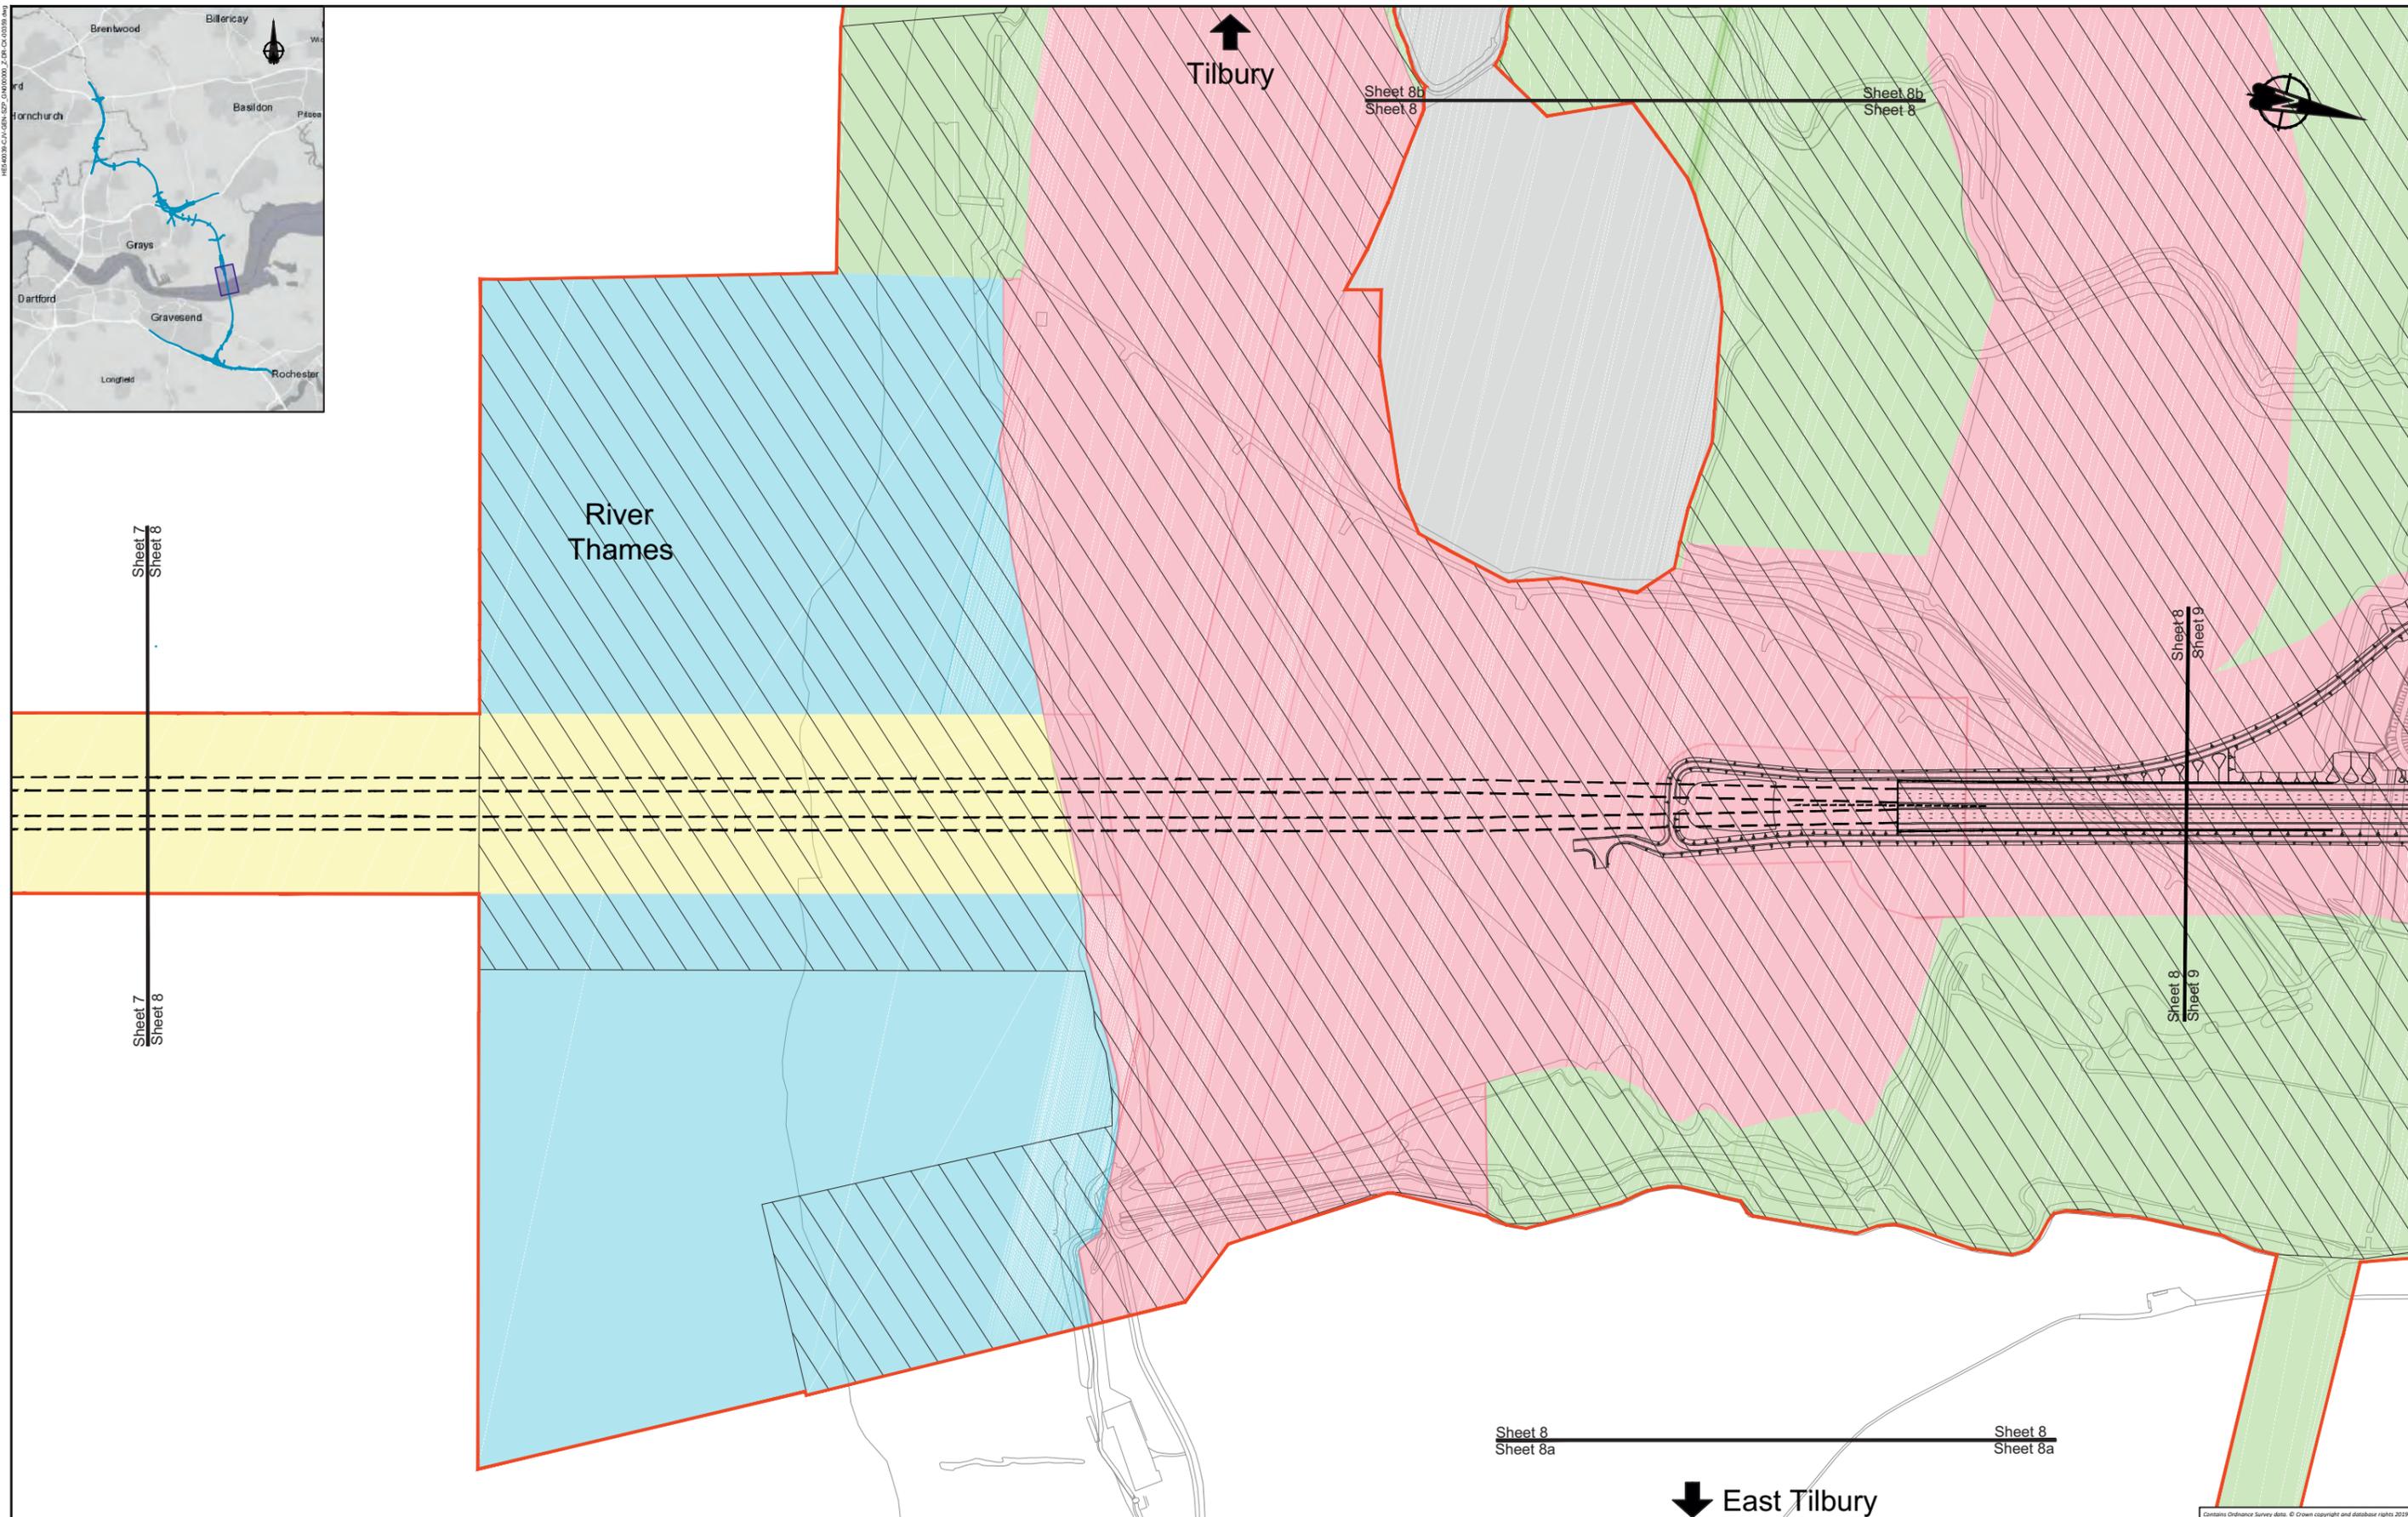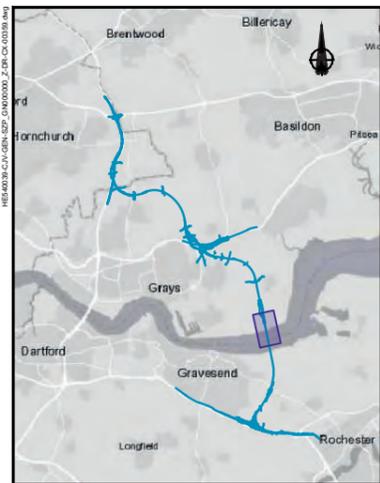

LEGEND:

- | | | |
|----------------------------------|--|---|
| Flood compensation area | Permanent Acquisition of Subsoil and Rights | Land not included within the Order Limits |
| Main works construction compound | Permanent Acquisition of Land | Building requiring demolition |
| Development boundary | Temporary Possession of Land | Building access affected/ building partially affected |
| Environmental mitigation | Temporary Possession of Land and Permanent Acquisition of Rights | |




Client

PROPOSALS FOR CONSULTATION

Project LOWER THAMES CROSSING SUPPLEMENTARY CONSULTATION


Drawing title **LAND USE SHEET 8**

Contains Ordnance Survey data. © Crown copyright and database rights 2019. Ordnance Survey 100030848

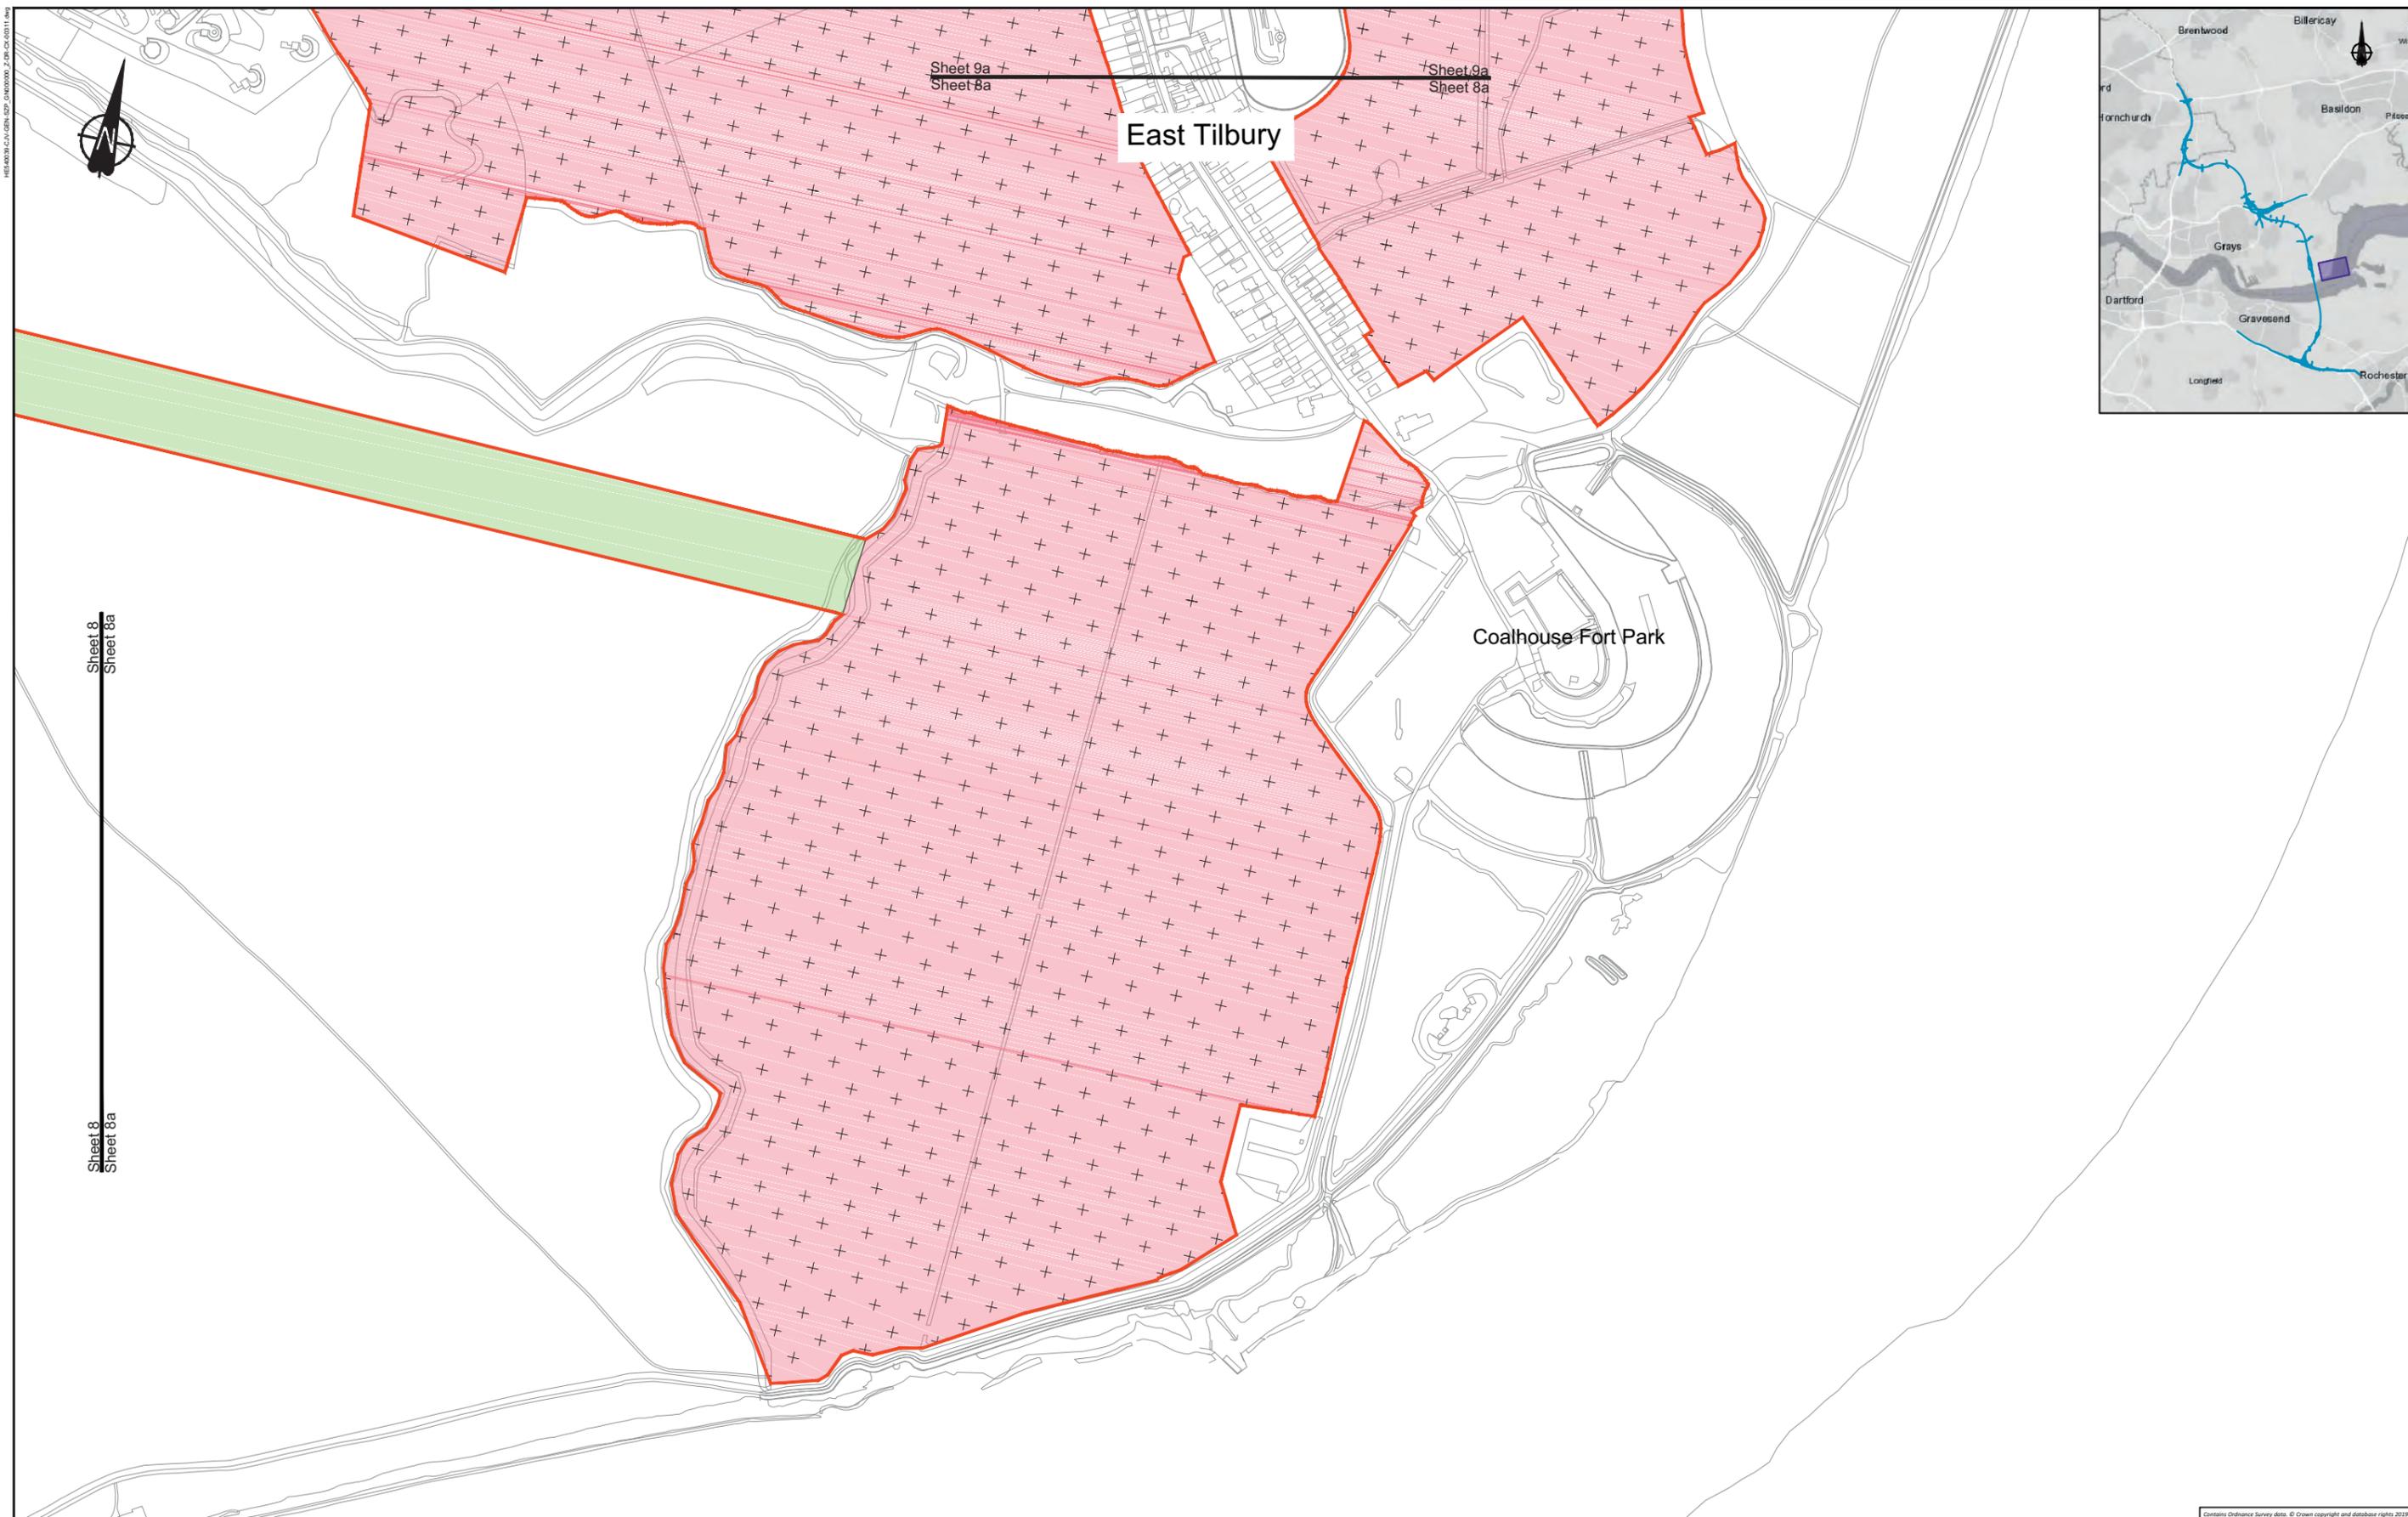

LEGEND:

- | | | |
|--|--|---|
|  Flood compensation area |  Permanent Acquisition of Subsoil and Rights |  Land not included within the Order Limits |
|  Main works construction compound |  Permanent Acquisition of Land |  Building requiring demolition |
|  Development boundary |  Temporary Possession of Land |  Building access affected/ building partially affected |
|  Environmental mitigation |  Temporary Possession of Land and Permanent Acquisition of Rights | |

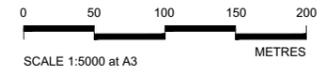


Client 

PROPOSALS FOR CONSULTATION

Project LOWER THAMES CROSSING
SUPPLEMENTARY CONSULTATION

Drawing title **LAND USE SHEET 8a**

Contains Ordnance Survey data. © Crown copyright and database rights 2019. Ordnance Survey 100030648

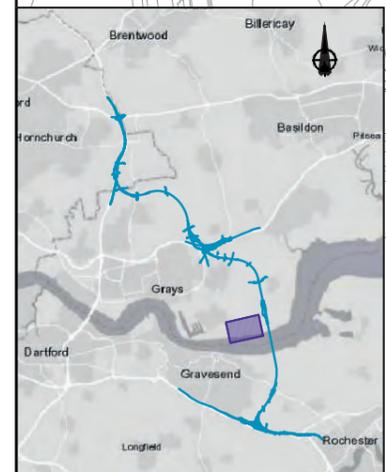

LEGEND:

- | | | |
|----------------------------------|--|---|
| Flood compensation area | Permanent Acquisition of Subsoil and Rights | Land not included within the Order Limits |
| Main works construction compound | Permanent Acquisition of Land | Building requiring demolition |
| Development boundary | Temporary Possession of Land | Building access affected/ building partially affected |
| Environmental mitigation | Temporary Possession of Land and Permanent Acquisition of Rights | |





Client

PROPOSALS FOR CONSULTATION

Project LOWER THAMES CROSSING
SUPPLEMENTARY CONSULTATION

Drawing title **LAND USE SHEET 8b**

Contains Ordnance Survey data. © Crown copyright and database rights 2019. Ordnance Survey 100030848

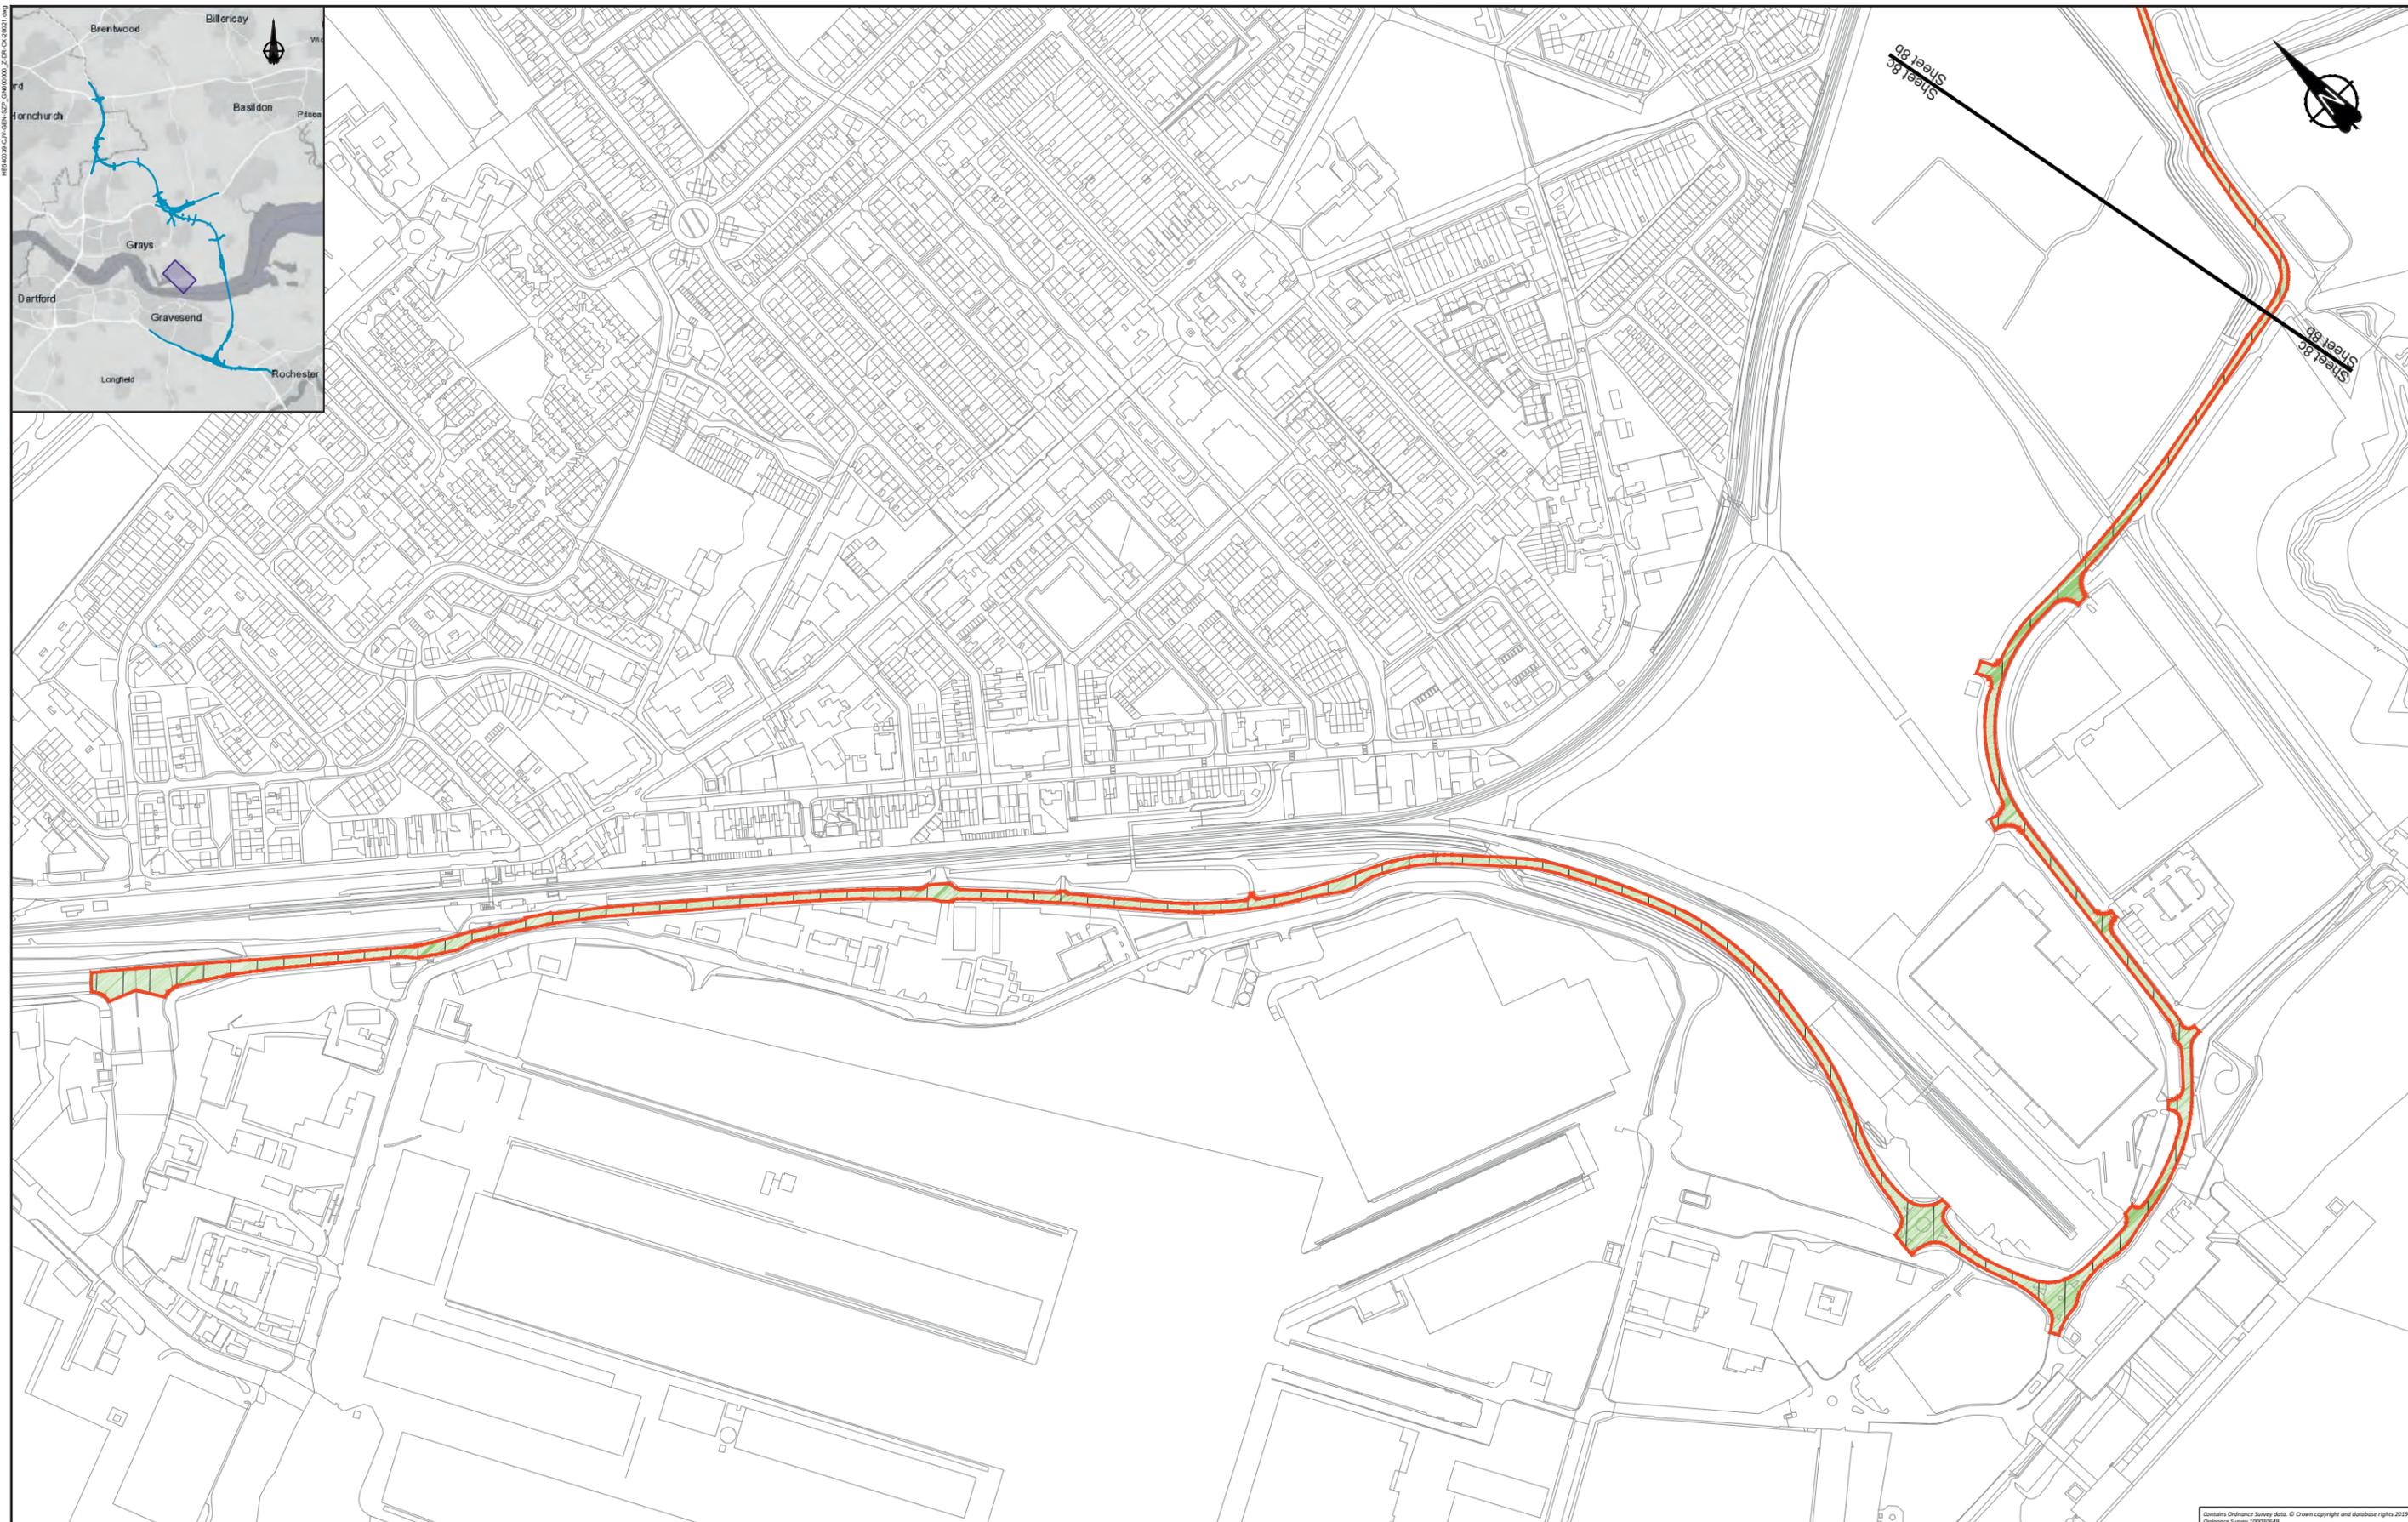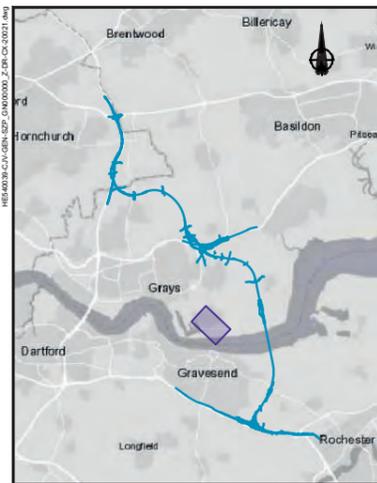

LEGEND:

- | | | | | | |
|--|----------------------------------|--|---|--|--|
| | Flood compensation area | | Permanent Acquisition of Subsoil and Rights | | Land not included within the Order Limits |
| | Main works construction compound | | Permanent Acquisition of Land | | Building requiring demolition |
| | Development boundary | | Temporary Possession of Land | | Building access affected/
building partially affected |
| | Environmental mitigation | | Temporary Possession of Land and
Permanent Acquisition of Rights | | |




Client

PROPOSALS FOR CONSULTATION

Project LOWER THAMES CROSSING
SUPPLEMENTARY CONSULTATION

Drawing title **LAND USE SHEET 8c**

Contains Ordnance Survey data. © Crown copyright and database rights 2019. Ordnance Survey 100030648

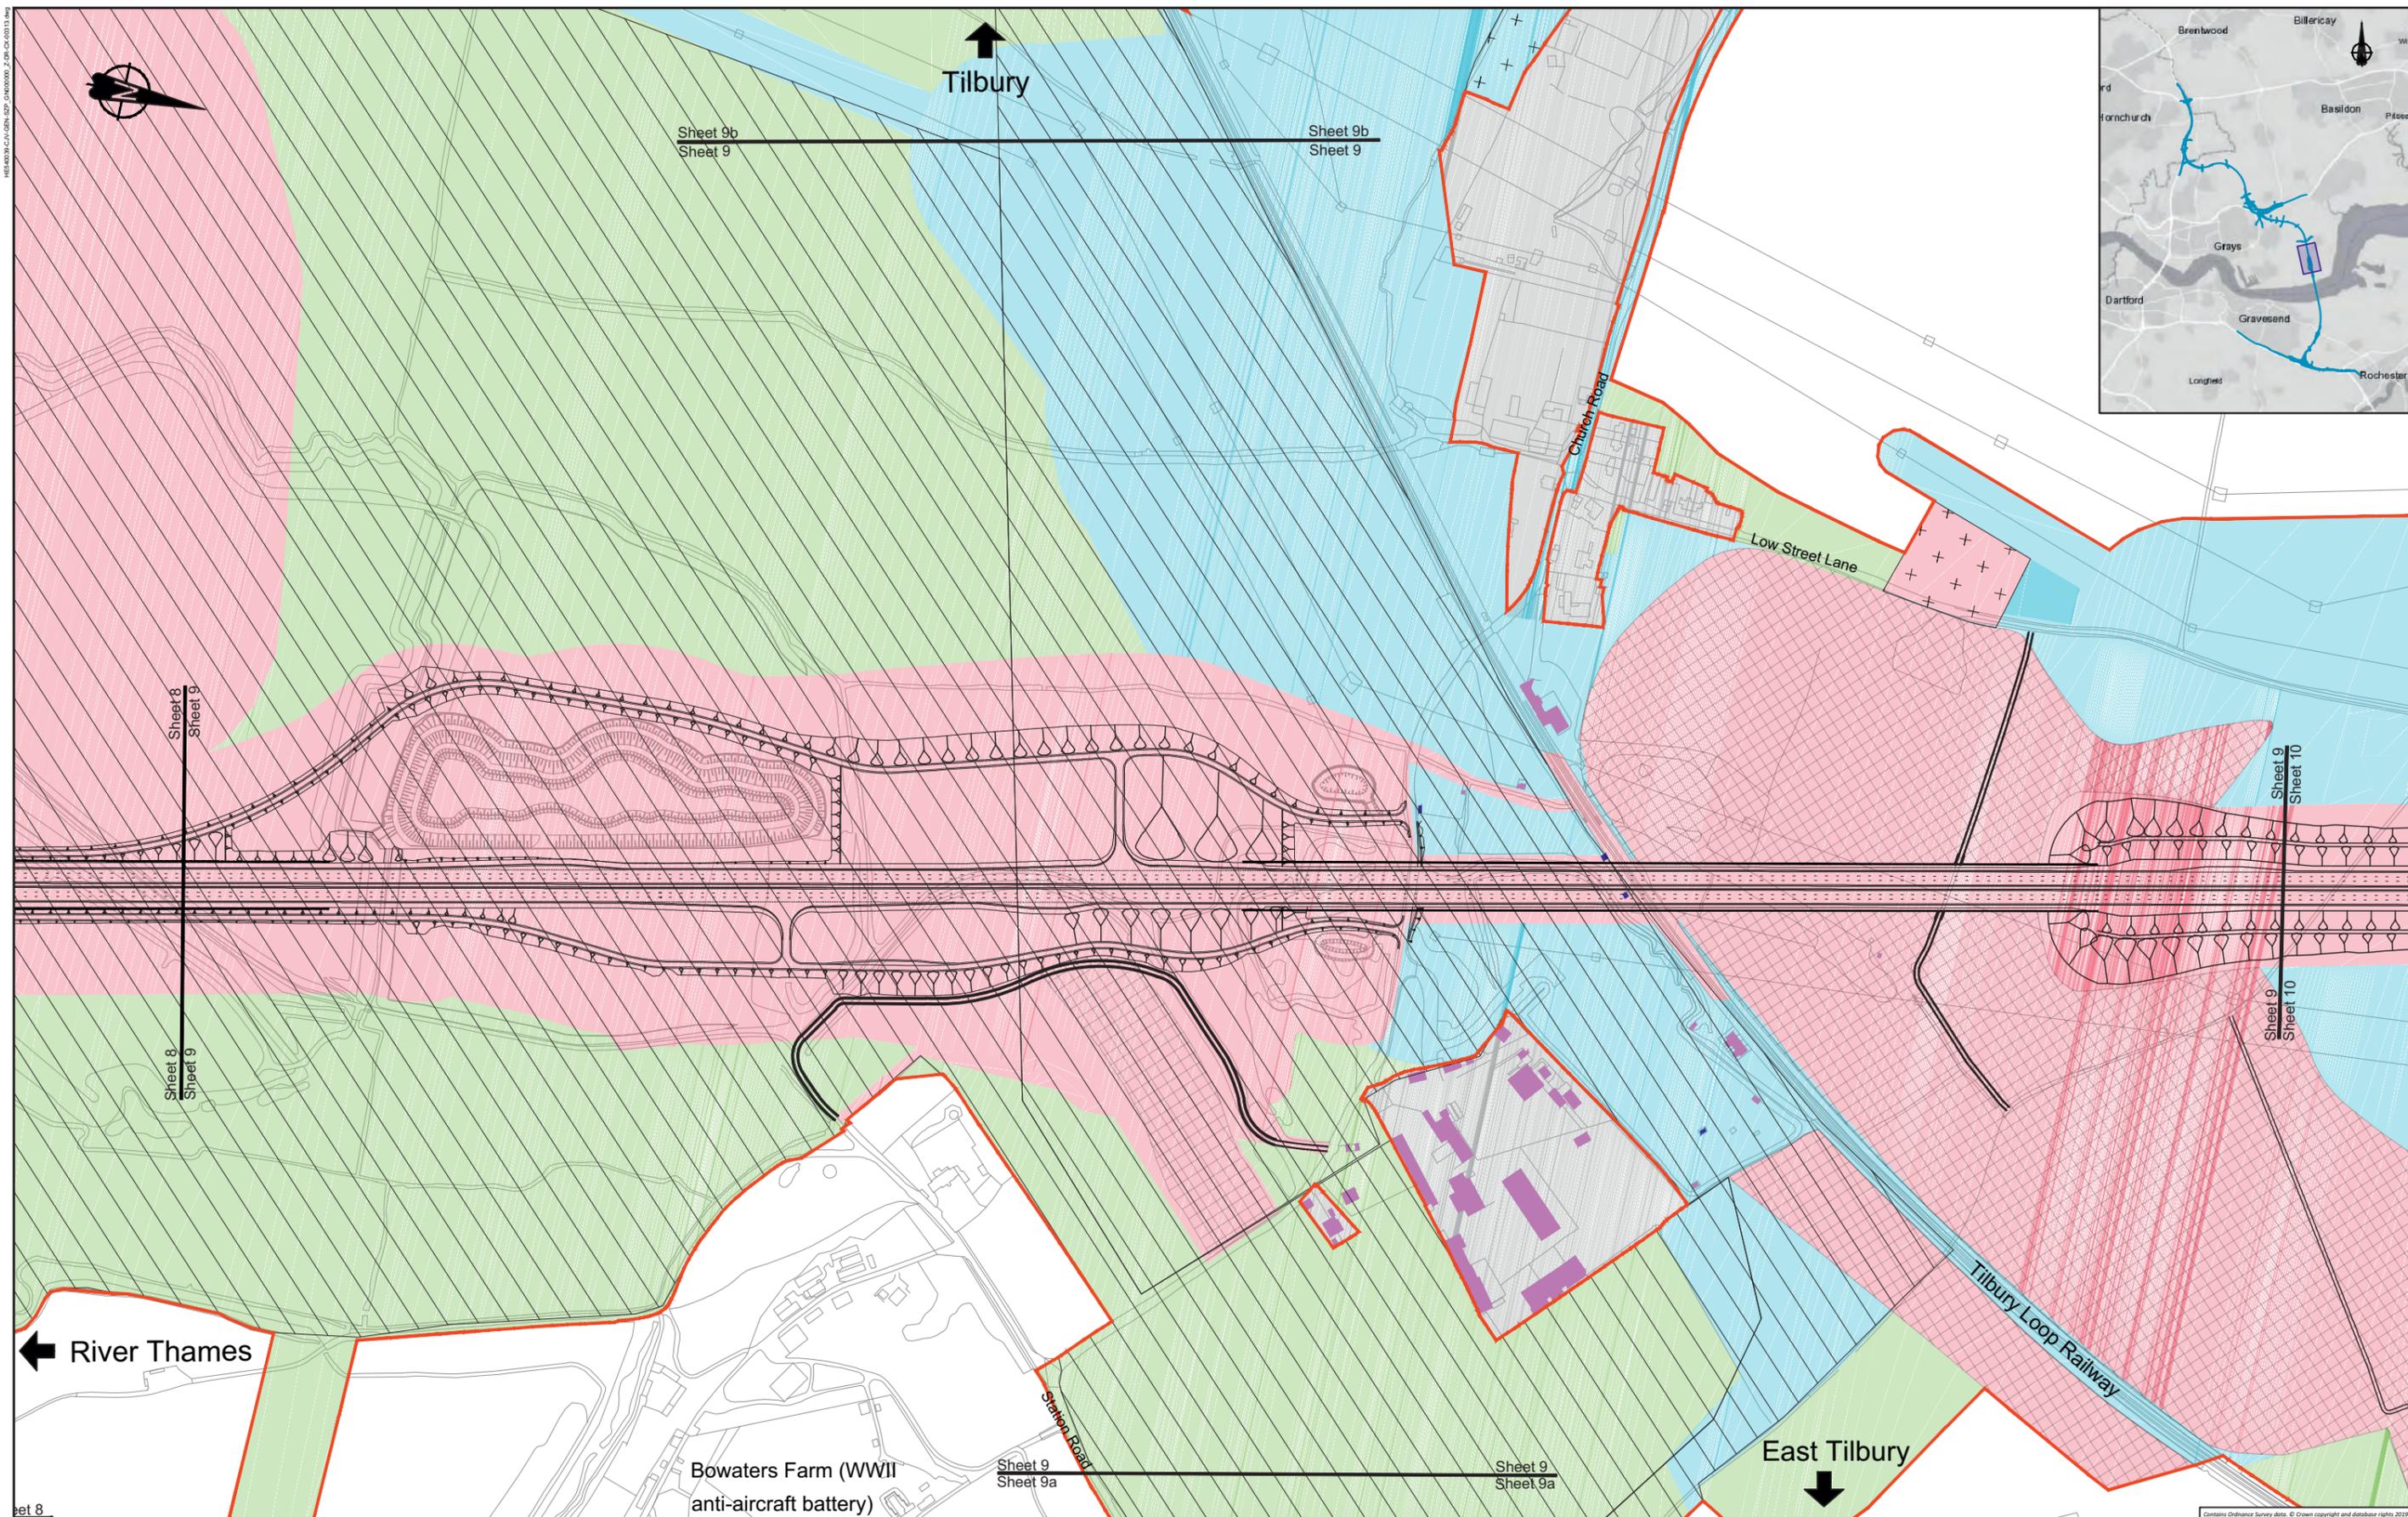

<p>LEGEND:</p> <ul style="list-style-type: none"> Flood compensation area Main works construction compound Development boundary Environmental mitigation Permanent Acquisition of Subsoil and Rights Permanent Acquisition of Land Temporary Possession of Land Temporary Possession of Land and Permanent Acquisition of Rights Land not included within the Order Limits Building requiring demolition Building access affected/ building partially affected 		<p>0 50 100 150 200 SCALE 1:5000 at A3 METRES</p>	<p>Client </p>	<p>Project LOWER THAMES CROSSING SUPPLEMENTARY CONSULTATION</p>
<p>PROPOSALS FOR CONSULTATION</p>		<p>Drawing title LAND USE SHEET 9</p>		

Sheet 8

Sheet 9a

Sheet 9

Sheet 9b

Sheet 9


Sheet 10

Sheet 10

Sheet 10


Sheet 10

Contains Ordnance Survey data. © Crown copyright and database rights 2019. Ordnance Survey 100038648

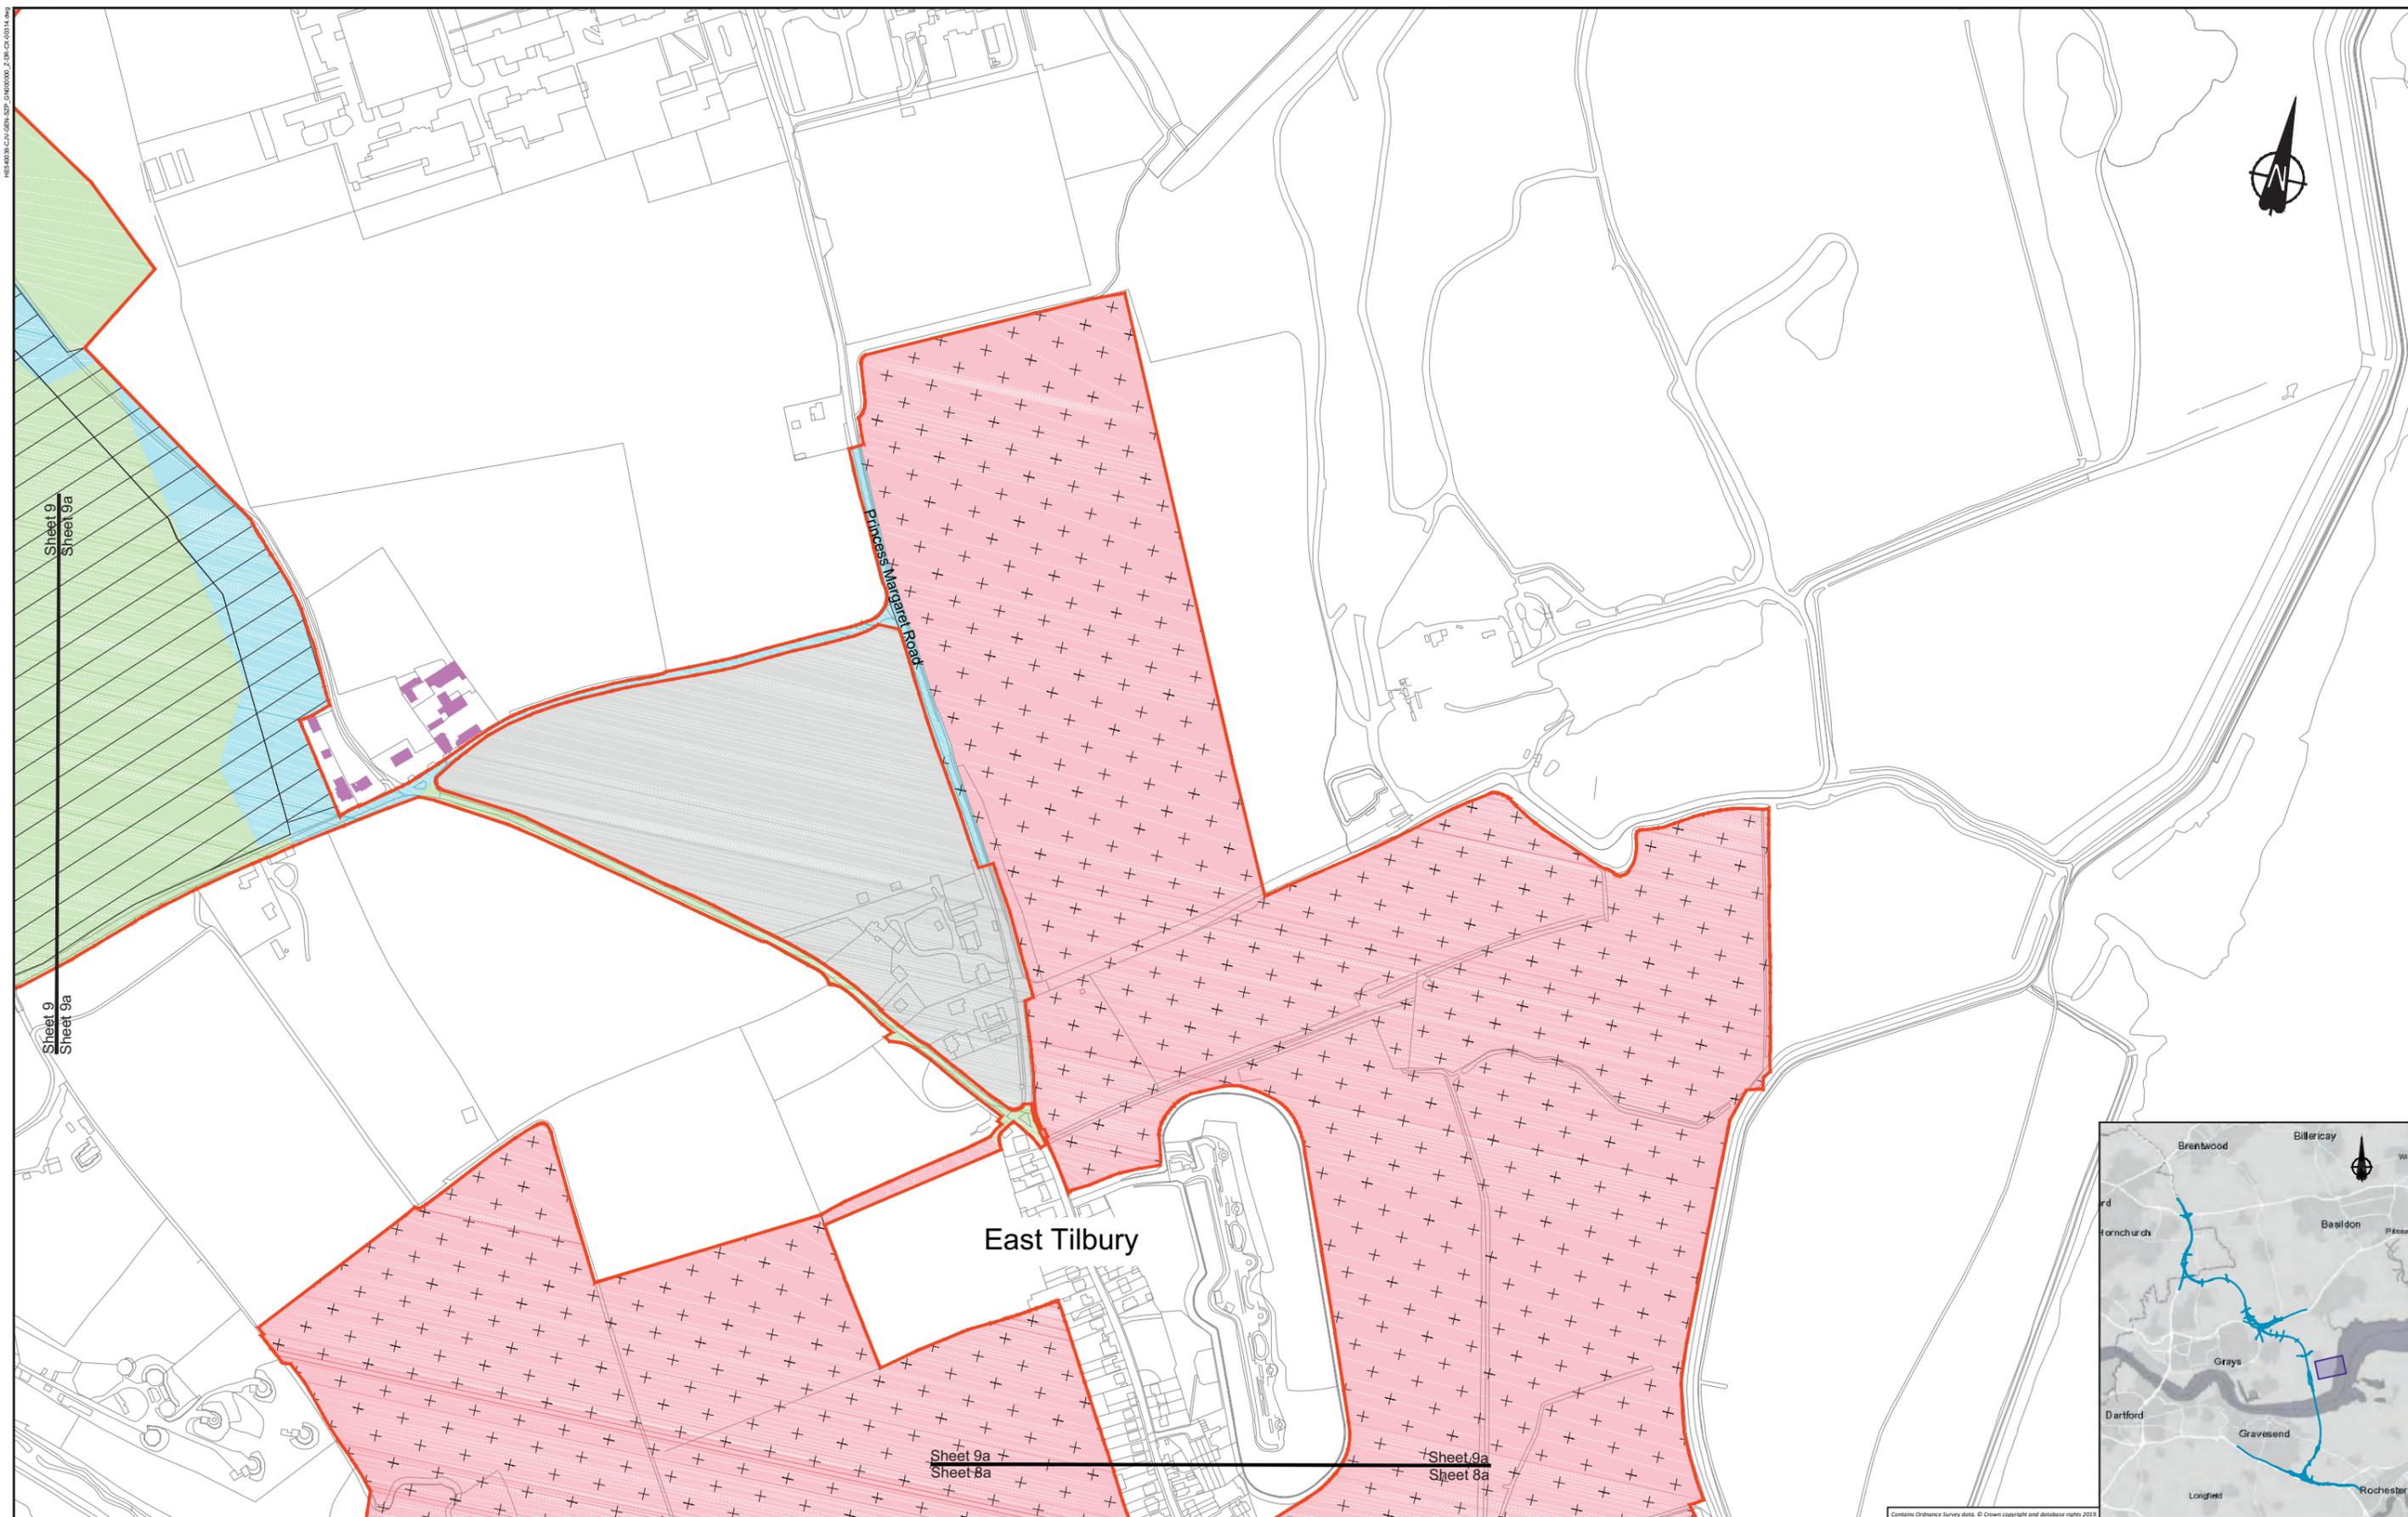

East Tilbury


LEGEND: Flood compensation area Main works construction compound Development boundary Environmental mitigation		Permanent Acquisition of Subsoil and Rights Permanent Acquisition of Land Temporary Possession of Land Temporary Possession of Land and Permanent Acquisition of Rights		Land not included within the Order Limits Building requiring demolition Building access affected/ building partially affected		SCALE 1:5000 at A3 METRES				Project LOWER THAMES CROSSING SUPPLEMENTARY CONSULTATION Drawing title LAND USE SHEET 9a	
PROPOSALS FOR CONSULTATION											

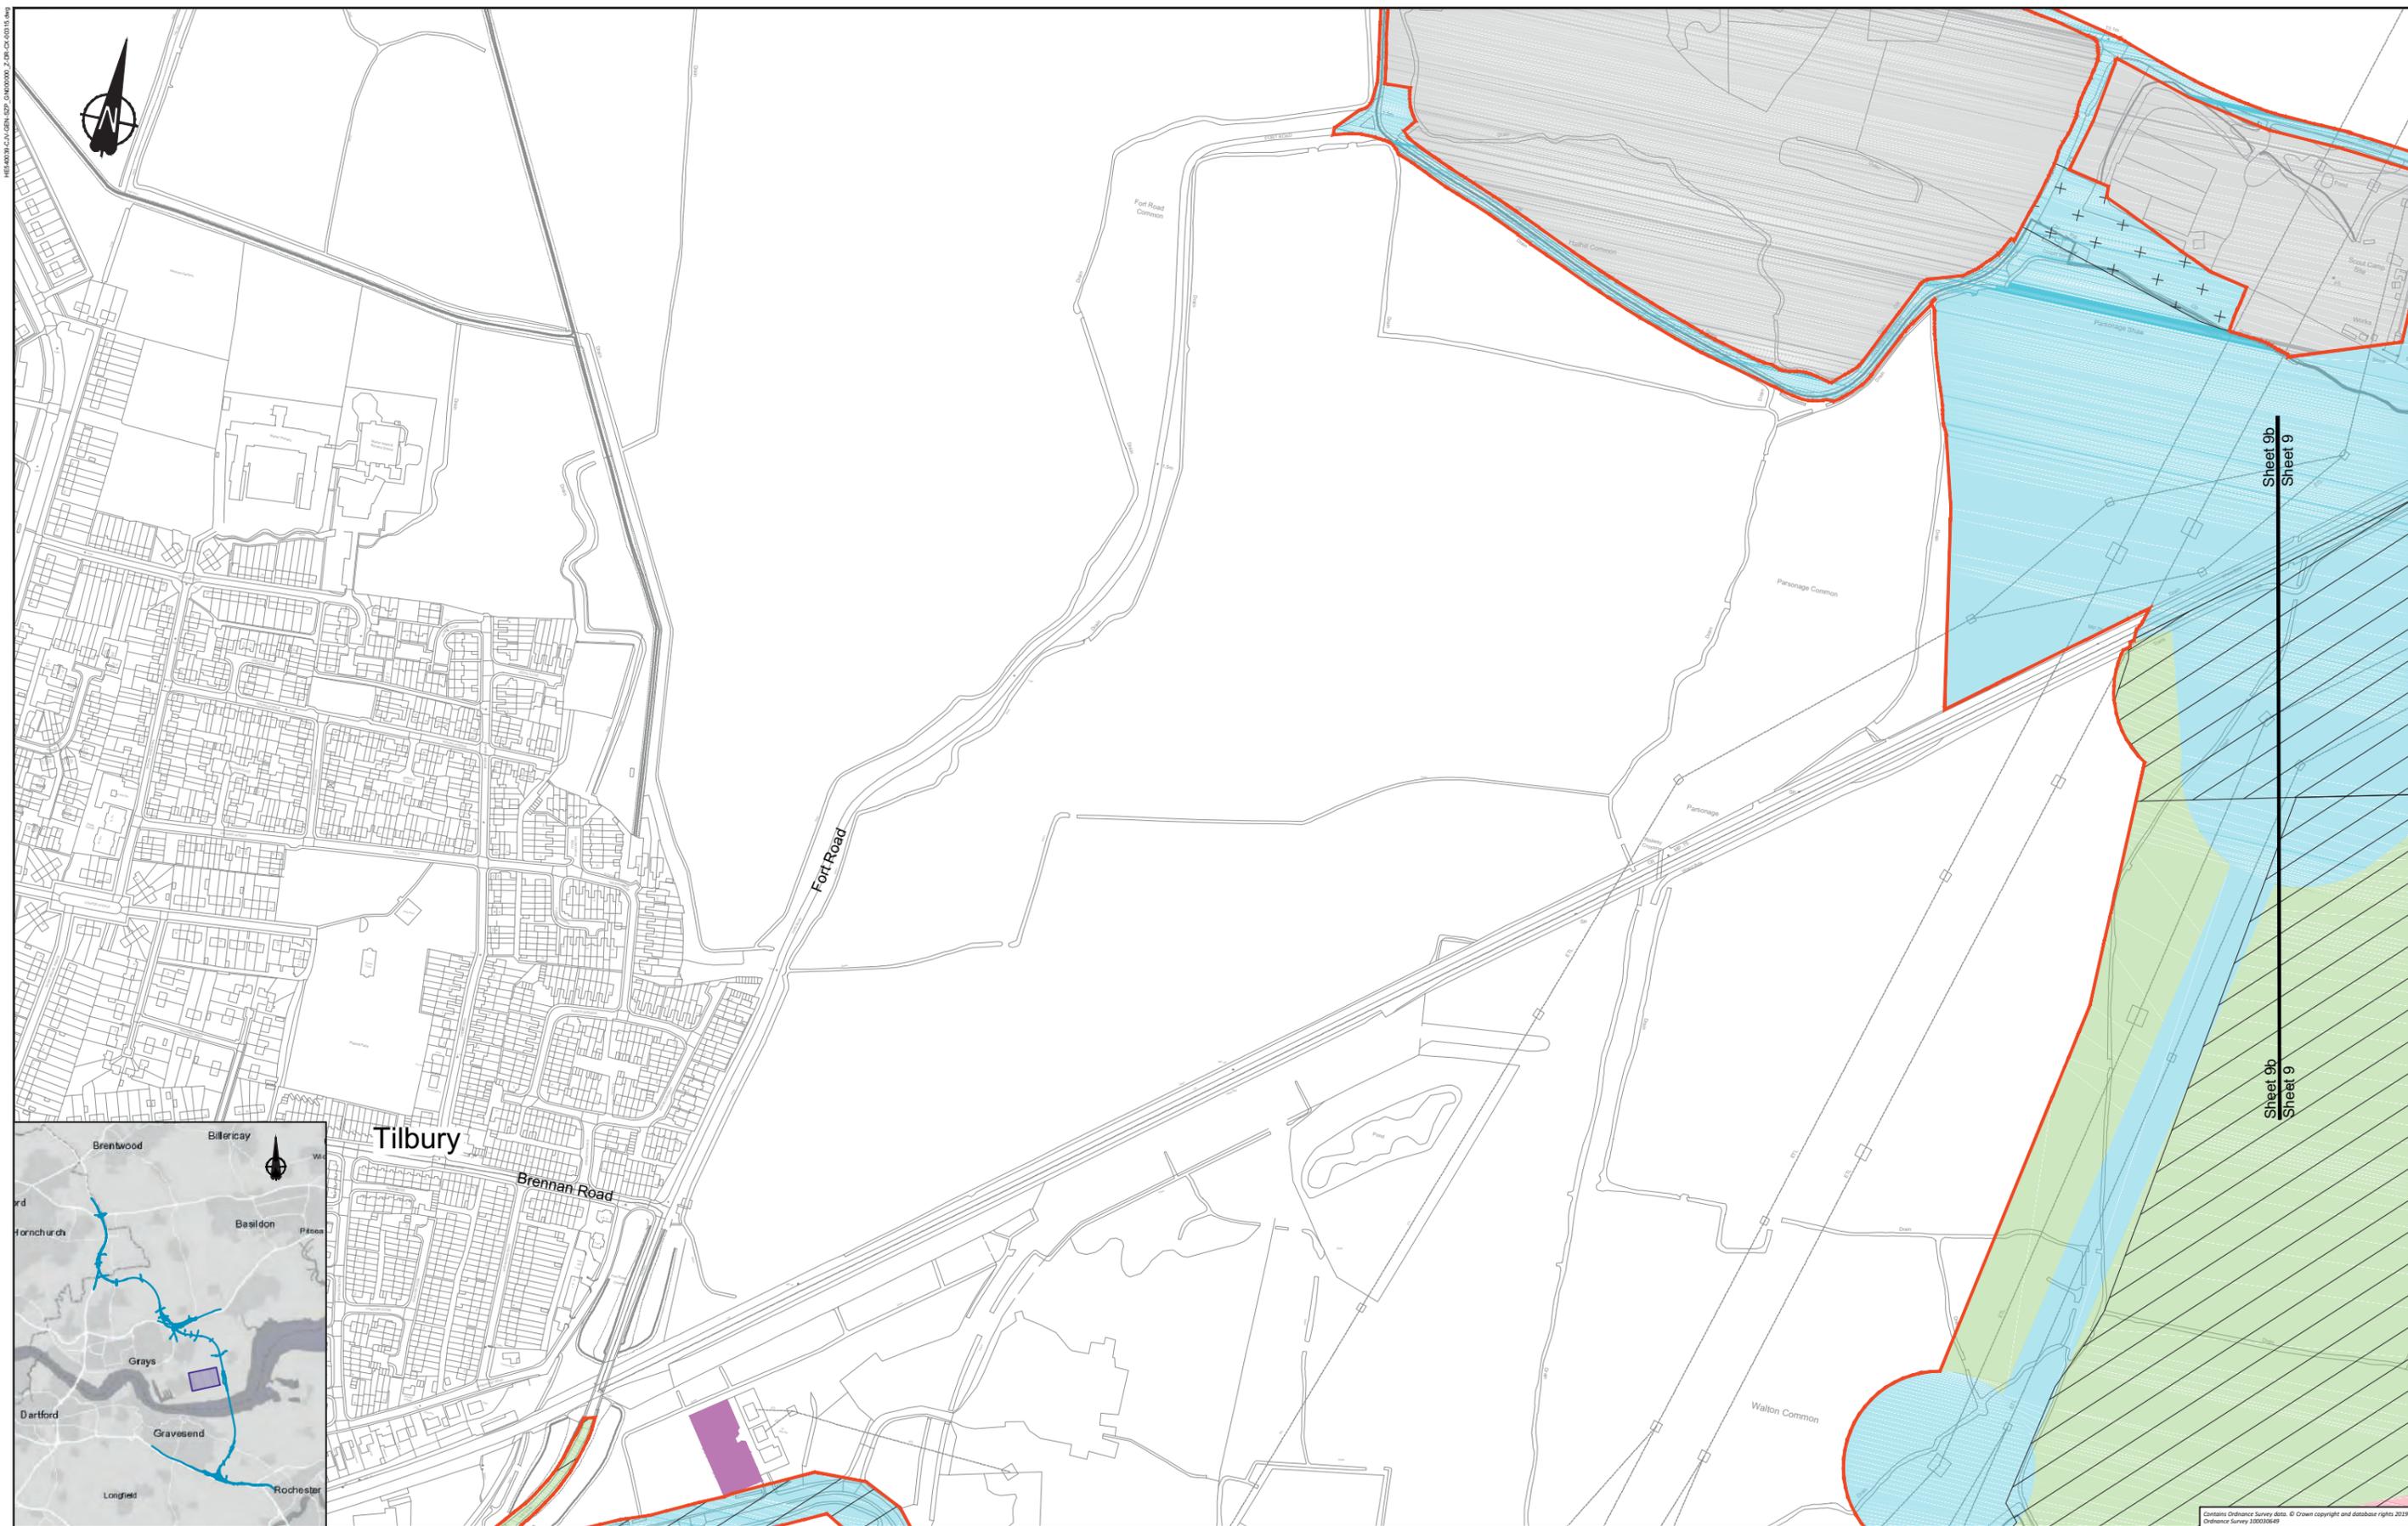

LEGEND: Flood compensation area Main works construction compound Development boundary Environmental mitigation		Permanent Acquisition of Subsoil and Rights Permanent Acquisition of Land Temporary Possession of Land Temporary Possession of Land and Permanent Acquisition of Rights		Land not included within the Order Limits Building requiring demolition Building access affected/building partially affected		SCALE 1:5000 at A3 METRES		Client		Project LOWER THAMES CROSSING SUPPLEMENTARY CONSULTATION	
PROPOSALS FOR CONSULTATION								Drawing title LAND USE SHEET 9b			

W:\Projects\2015\2015_02\2015_02_01\2015_02_01_01.dwg

Contains Ordnance Survey data. © Crown copyright and database rights 2019. Ordnance Survey 100038488

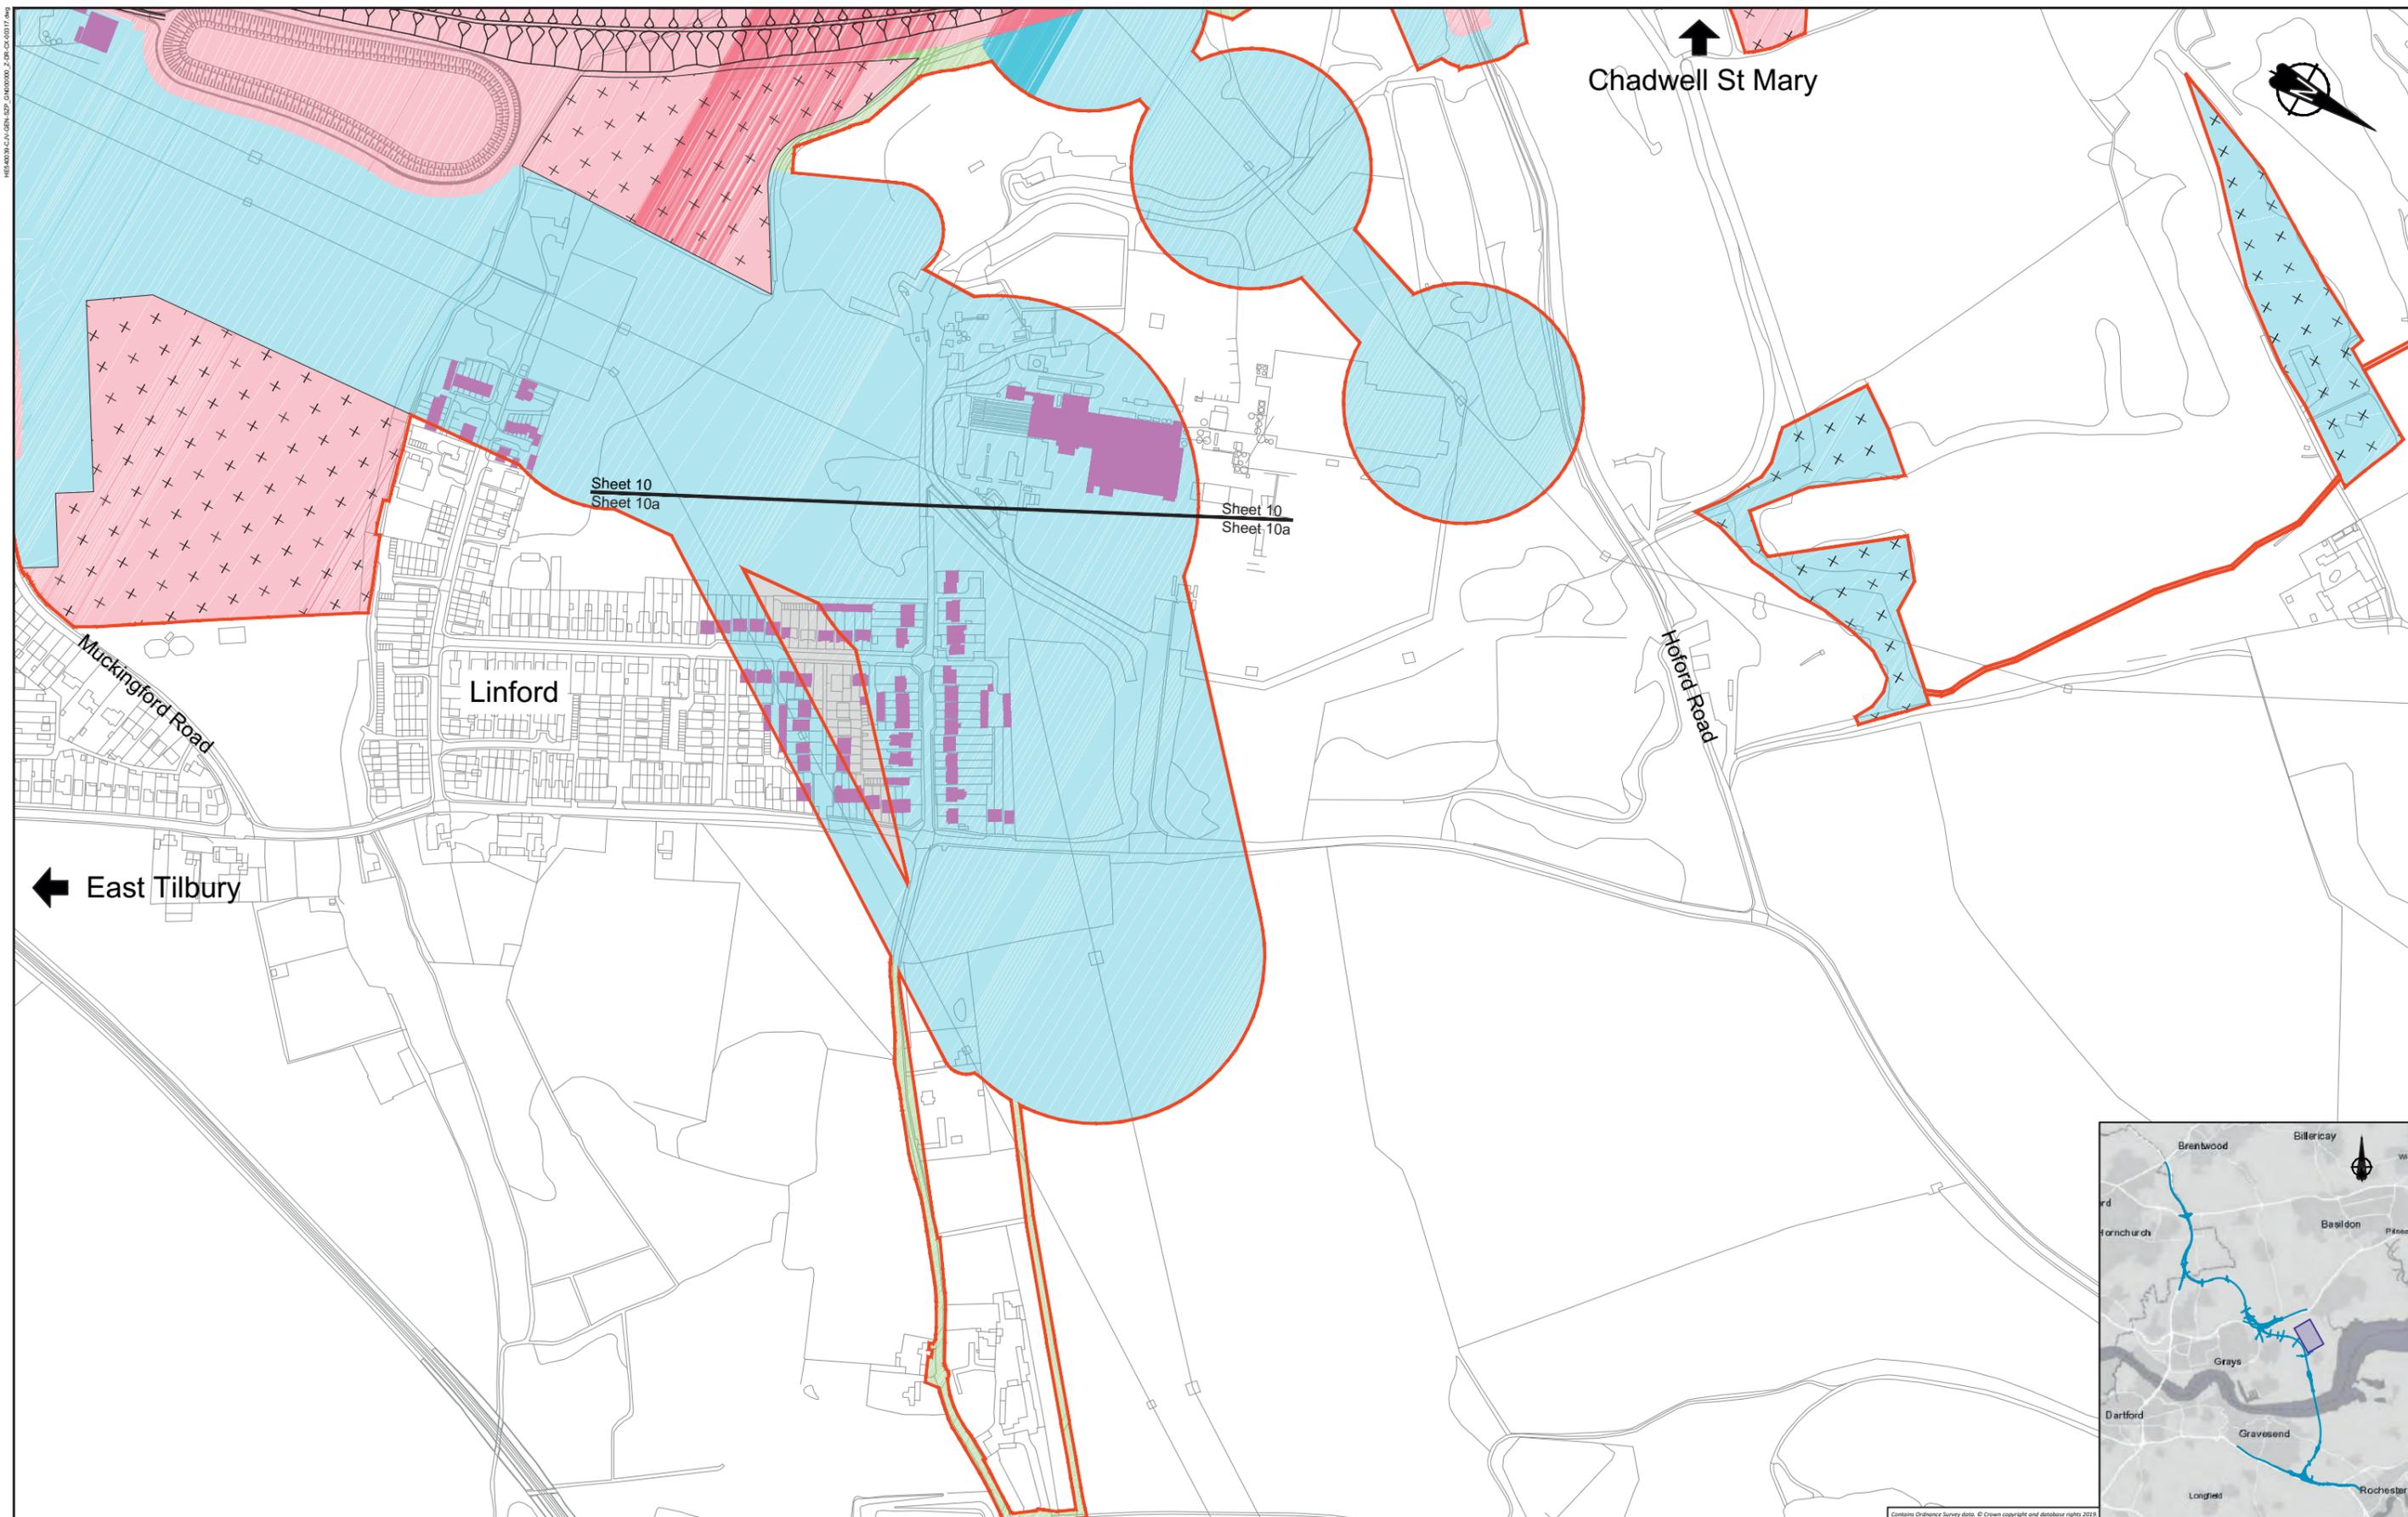

16/04/2019 14:45:00 2.85m CR00177.dwg

LEGEND:

- | | | |
|--|--|---|
|  Flood compensation area |  Permanent Acquisition of Subsoil and Rights |  Land not included within the Order Limits |
|  Main works construction compound |  Permanent Acquisition of Land |  Building requiring demolition |
|  Development boundary |  Temporary Possession of Land |  Building access affected/ building partially affected |
|  Environmental mitigation |  Temporary Possession of Land and Permanent Acquisition of Rights | |



Client 


PROPOSALS FOR CONSULTATION

Project LOWER THAMES CROSSING SUPPLEMENTARY CONSULTATION

Drawing title **LAND USE SHEET 10a**



Contains Ordnance Survey data. © Crown copyright and database rights 2019. Ordnance Survey 2003/2648

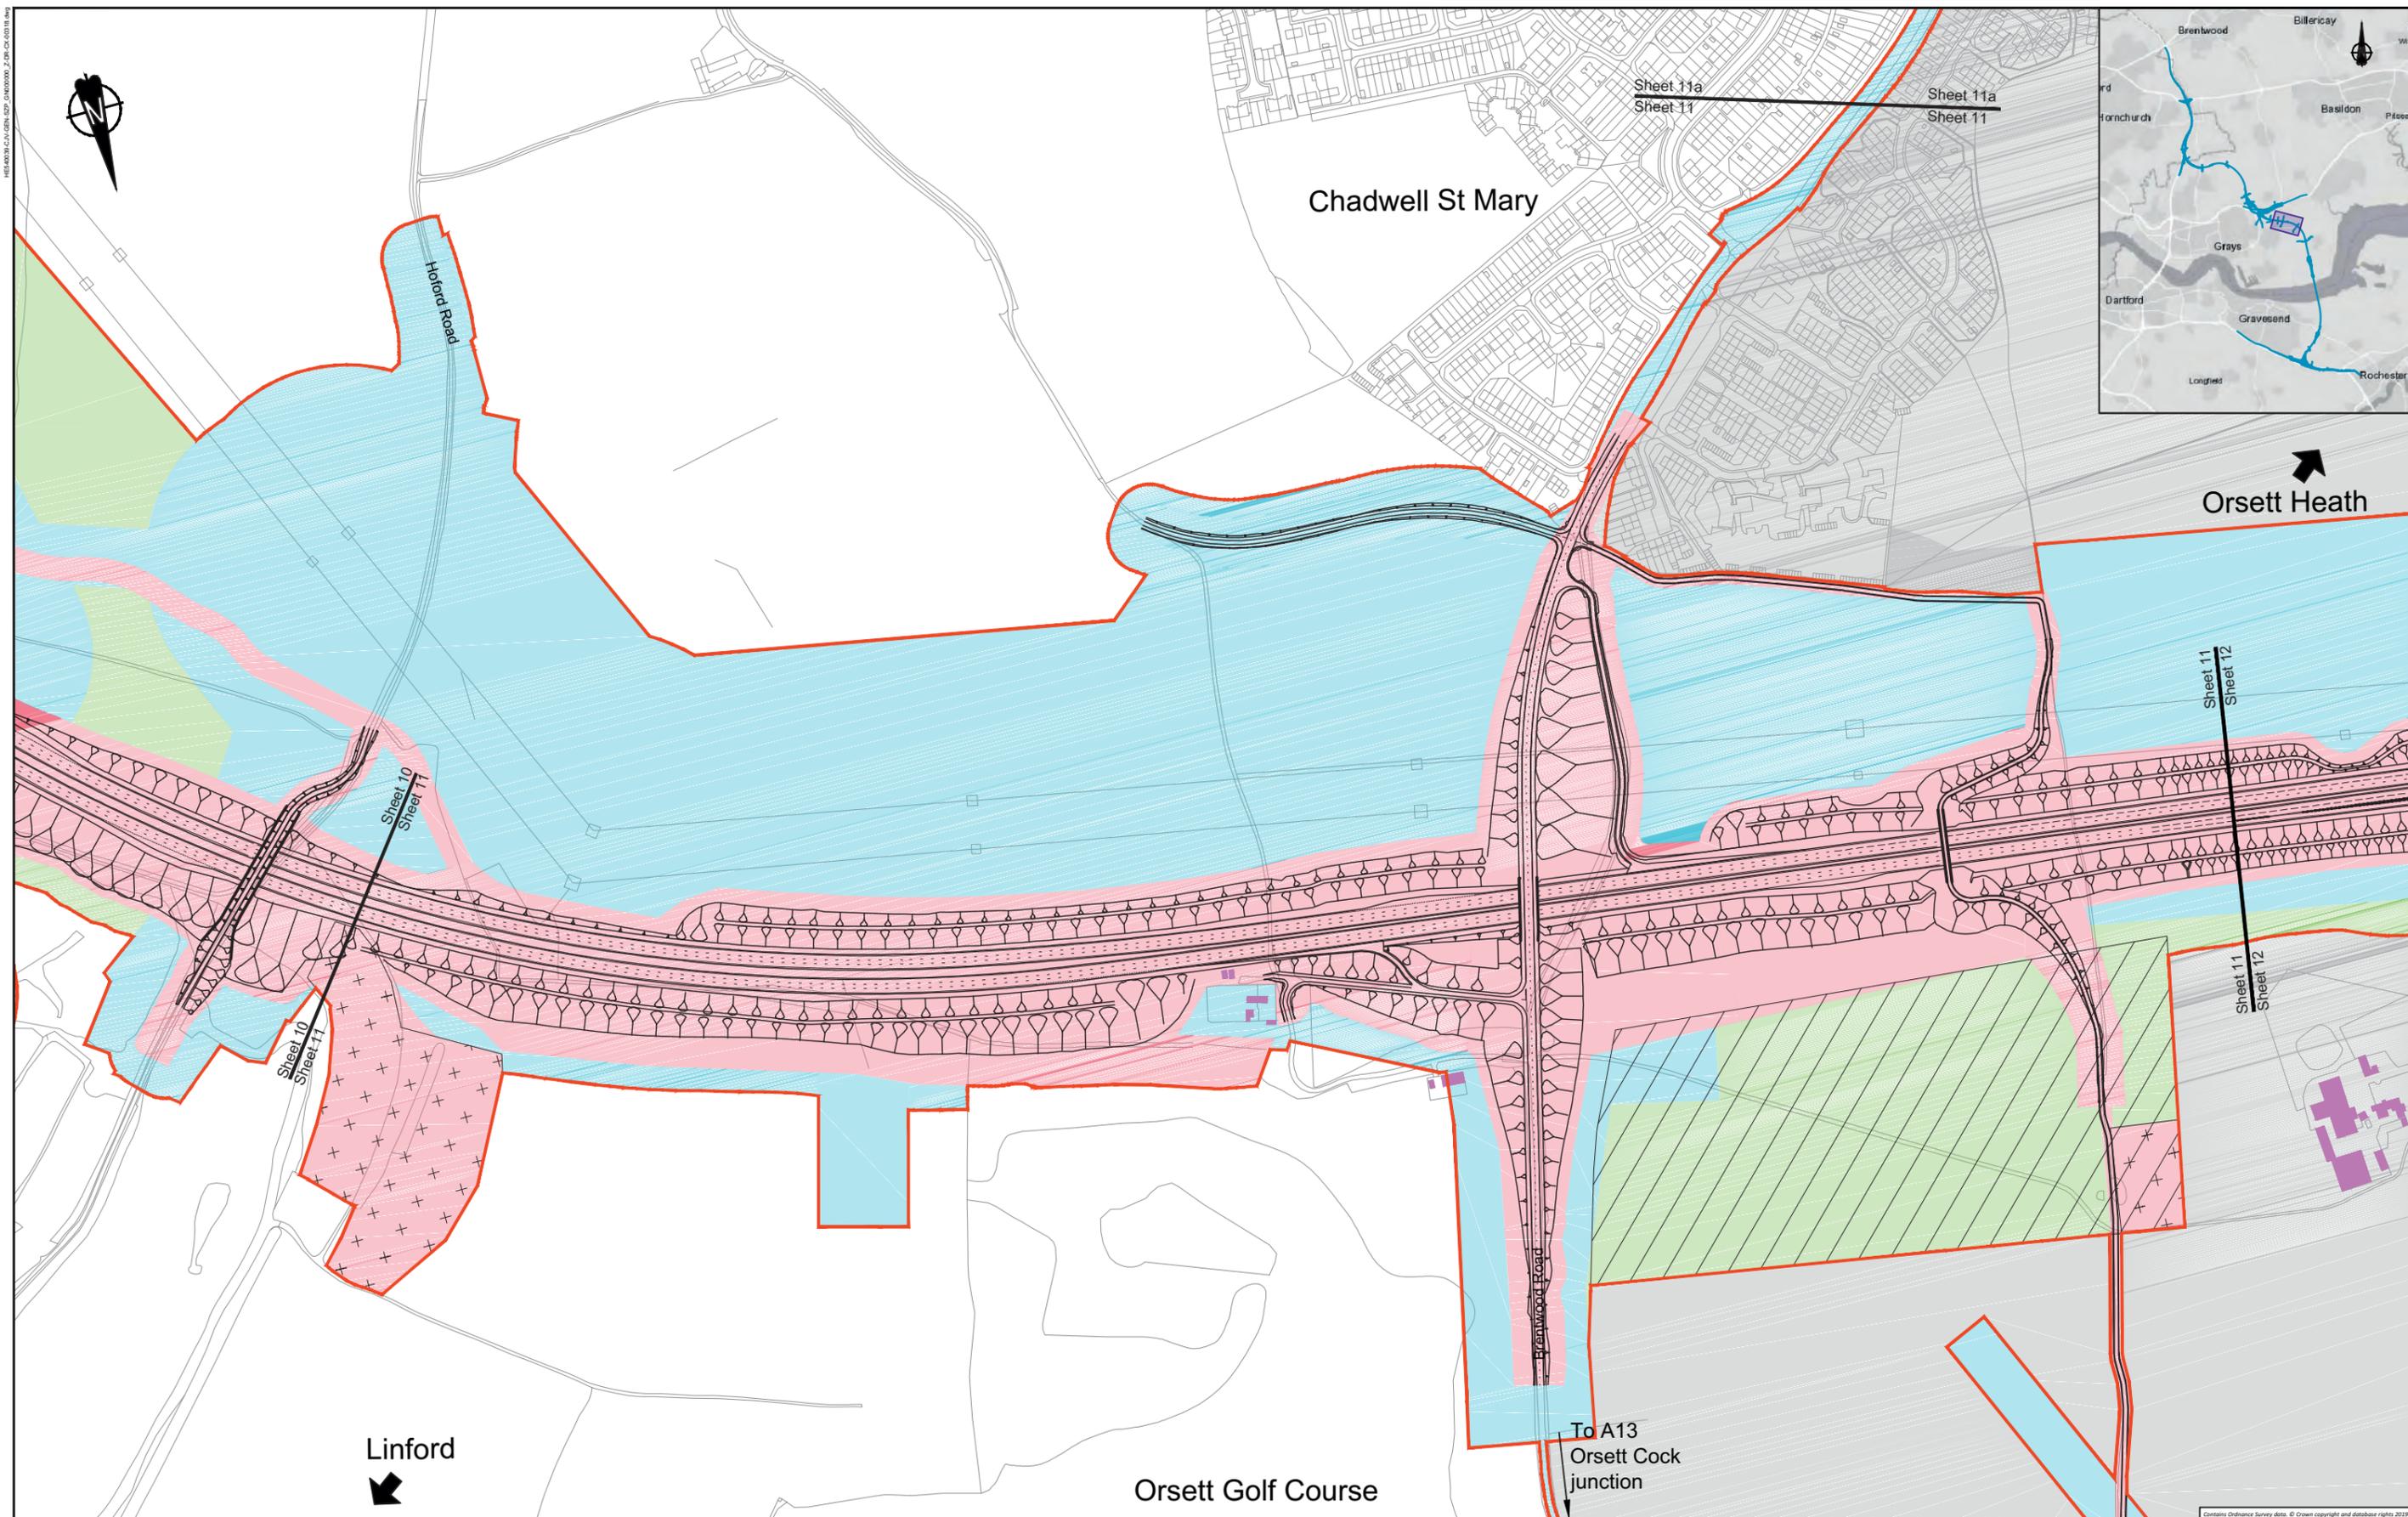

LEGEND:

- | | | | | | |
|--|----------------------------------|--|---|--|--|
| | Flood compensation area | | Permanent Acquisition of Subsoil and Rights | | Land not included within the Order Limits |
| | Main works construction compound | | Permanent Acquisition of Land | | Building requiring demolition |
| | Development boundary | | Temporary Possession of Land | | Building access affected/
building partially affected |
| | Environmental mitigation | | Temporary Possession of Land and
Permanent Acquisition of Rights | | |





Client

PROPOSALS FOR CONSULTATION

Project LOWER THAMES CROSSING
SUPPLEMENTARY CONSULTATION

Drawing title **LAND USE SHEET 11**

Contains Ordnance Survey data. © Crown copyright and database rights 2019. Ordnance Survey 100030848

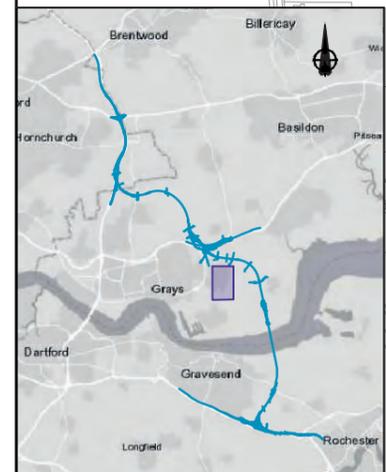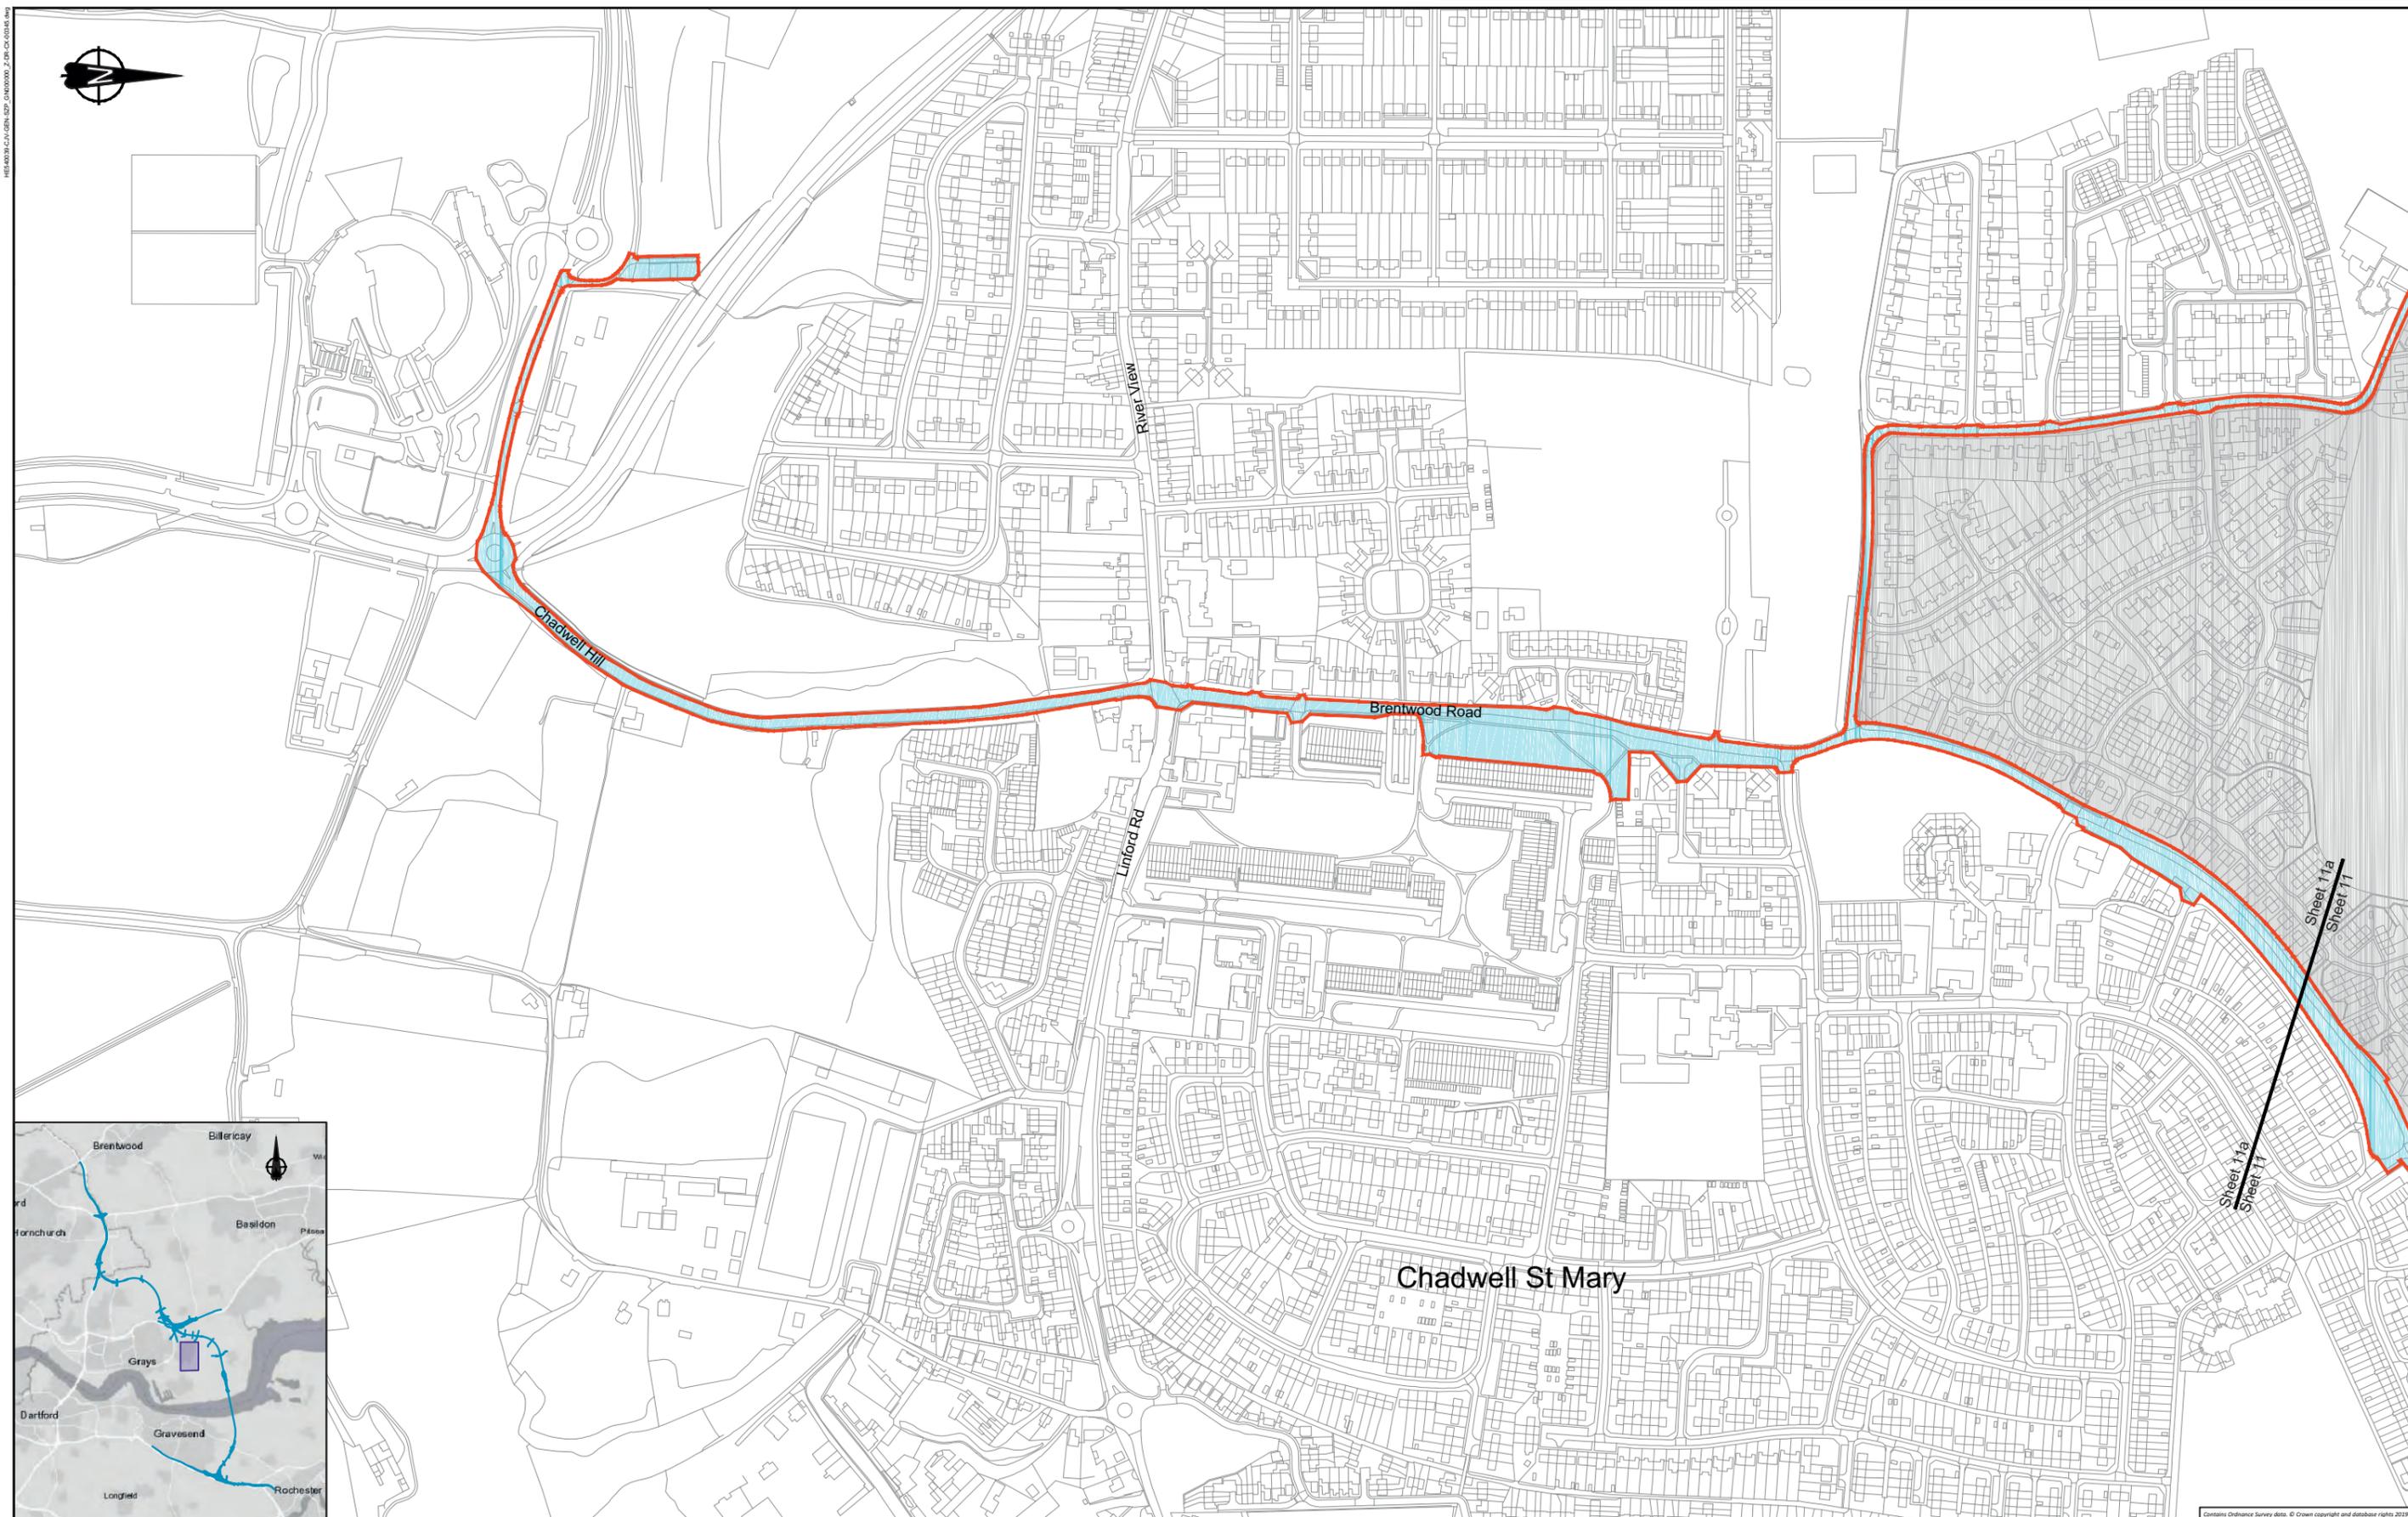

LEGEND:

- | | | |
|--|--|---|
|  Flood compensation area |  Permanent Acquisition of Subsoil and Rights |  Land not included within the Order Limits |
|  Main works construction compound |  Permanent Acquisition of Land |  Building requiring demolition |
|  Development boundary |  Temporary Possession of Land |  Building access affected/ building partially affected |
|  Environmental mitigation |  Temporary Possession of Land and Permanent Acquisition of Rights | |





Client 

PROPOSALS FOR CONSULTATION

Project LOWER THAMES CROSSING
SUPPLEMENTARY CONSULTATION

Drawing title **LAND USE SHEET 11a**

Contains Ordnance Survey data. © Crown copyright and database rights 2019. Ordnance Survey 100030848

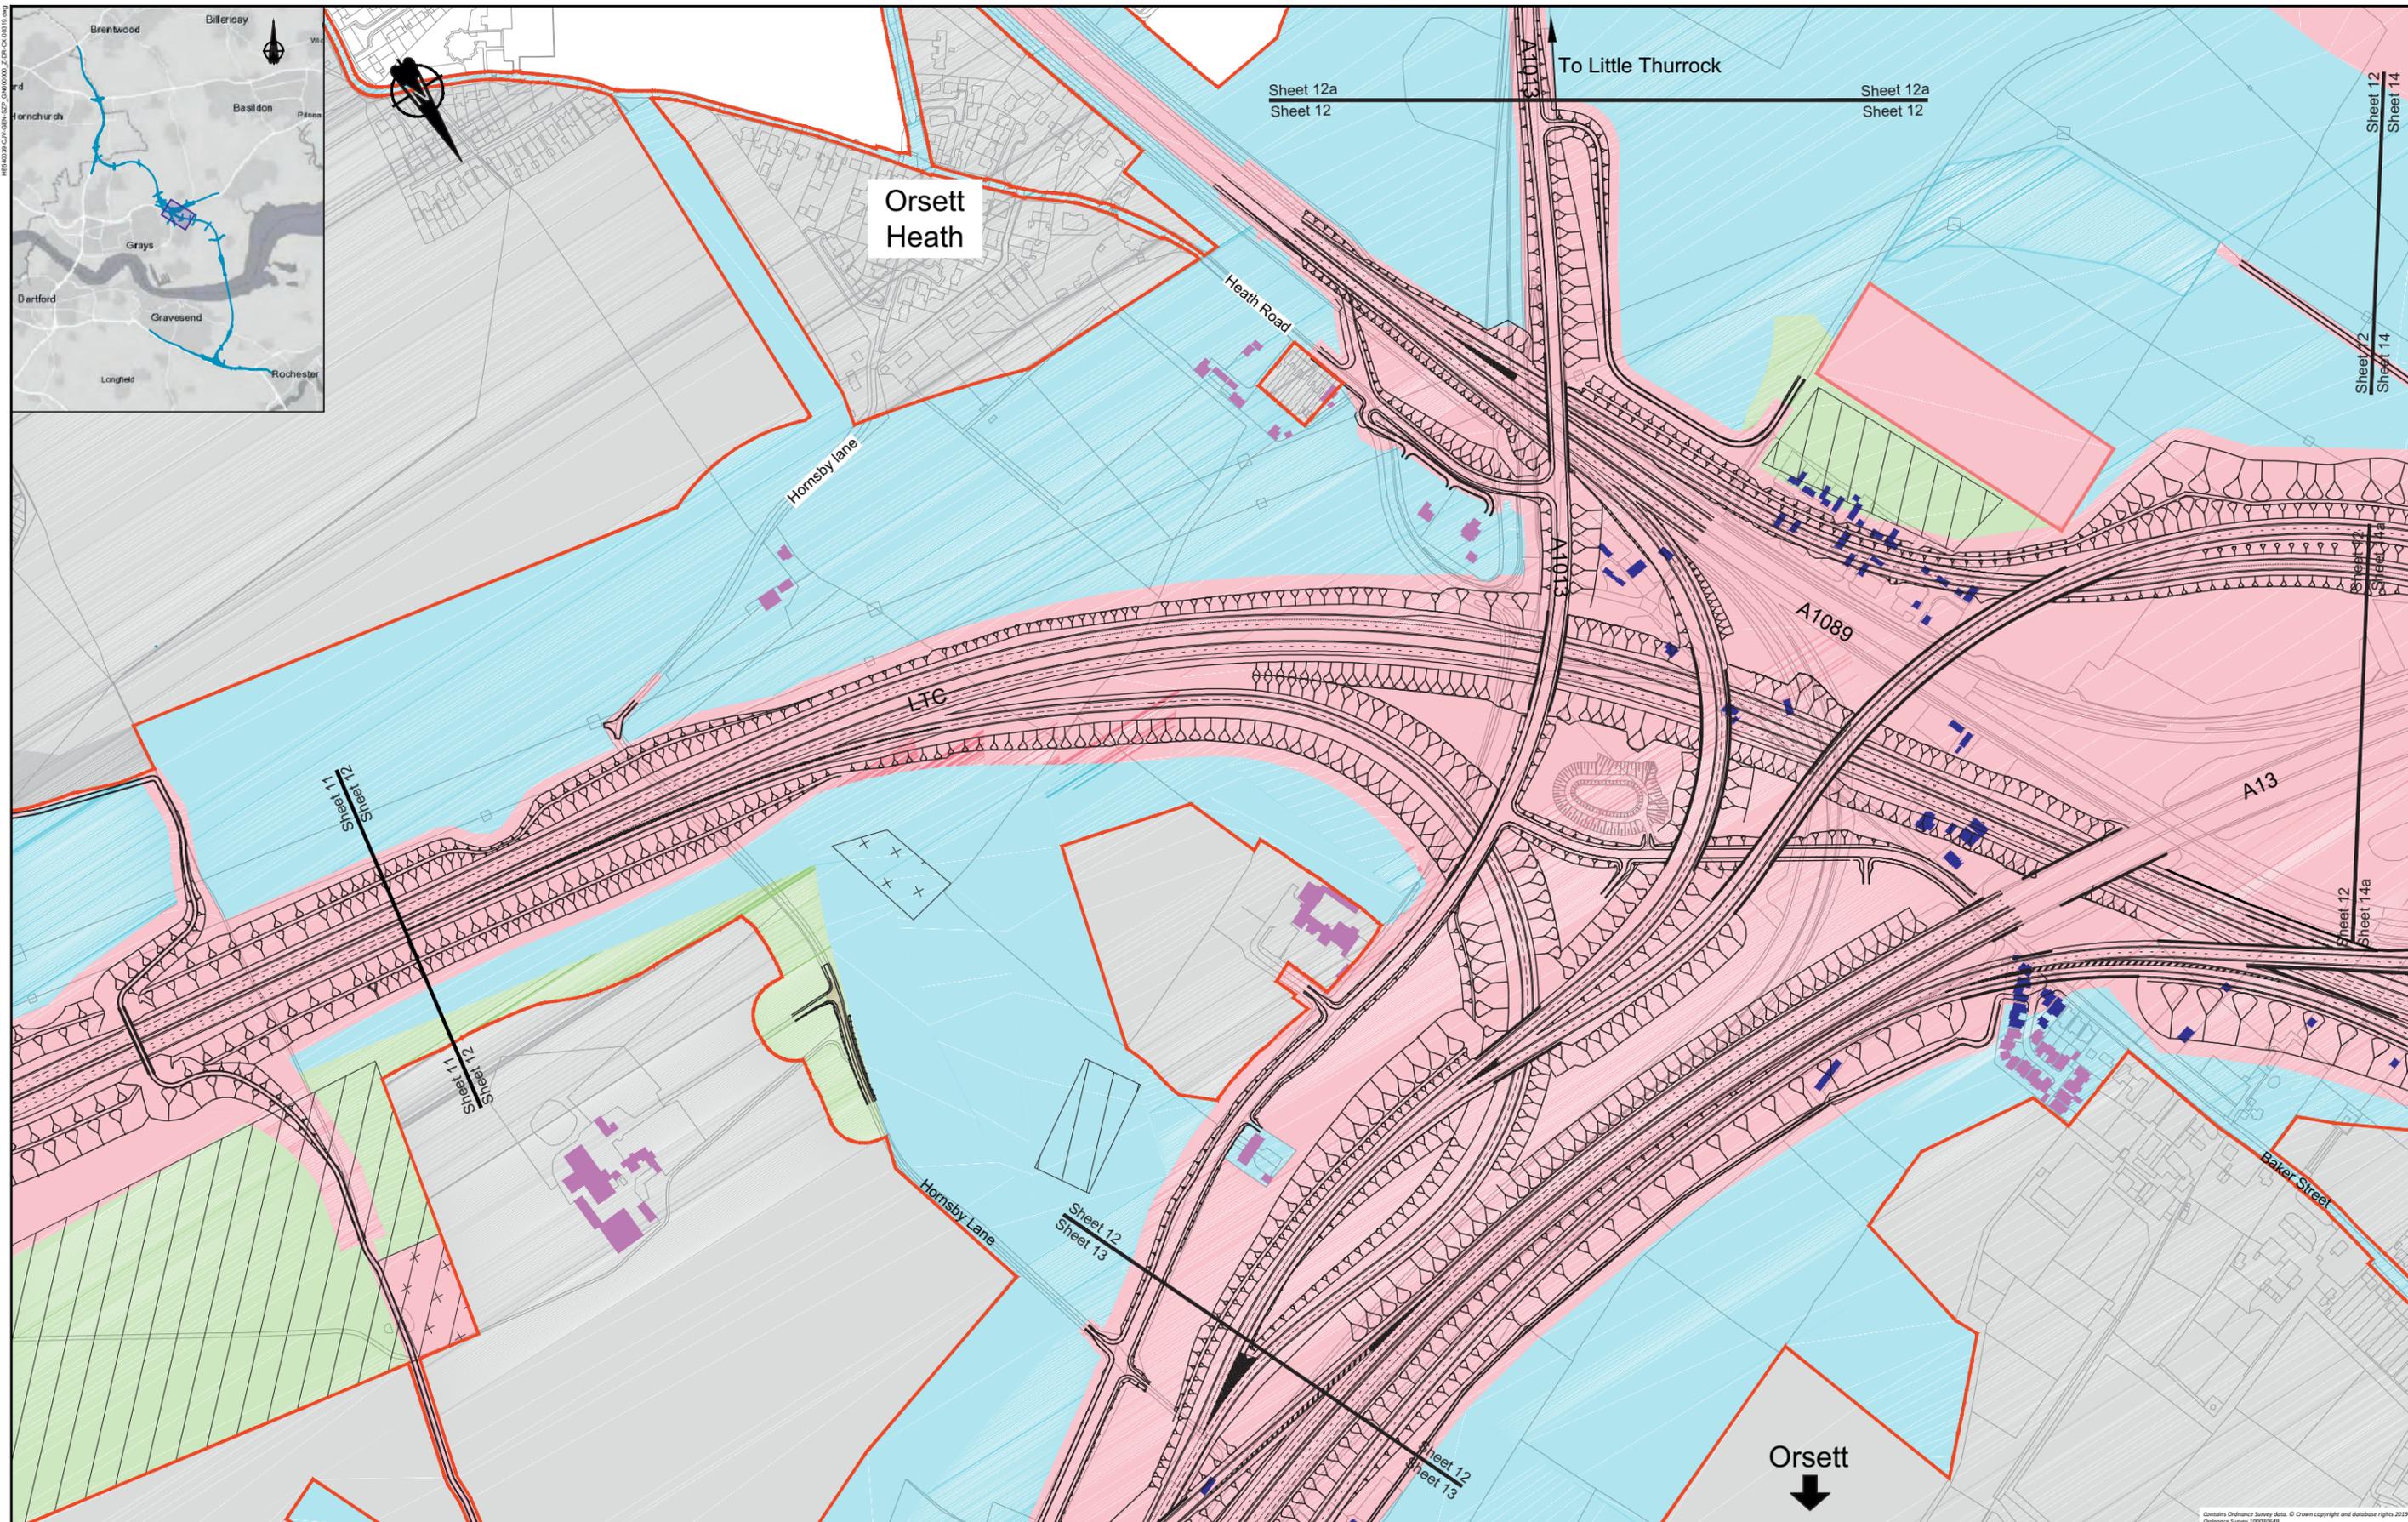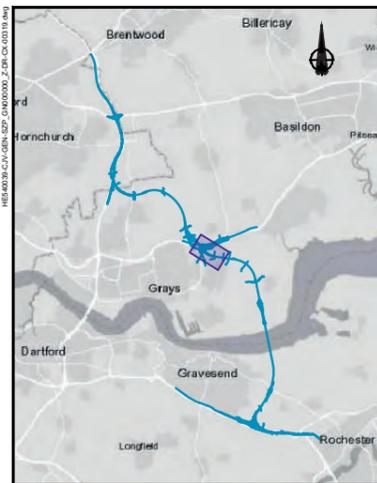

LEGEND:

- | | | |
|----------------------------------|--|---|
| Flood compensation area | Permanent Acquisition of Subsoil and Rights | Land not included within the Order Limits |
| Main works construction compound | Permanent Acquisition of Land | Building requiring demolition |
| Development boundary | Temporary Possession of Land | Building access affected/ building partially affected |
| Environmental mitigation | Temporary Possession of Land and Permanent Acquisition of Rights | |




Client

PROPOSALS FOR CONSULTATION

Project LOWER THAMES CROSSING SUPPLEMENTARY CONSULTATION

Drawing title **LAND USE SHEET 12**

Contains Ordnance Survey data. © Crown copyright and database rights 2019. Ordnance Survey 100030848

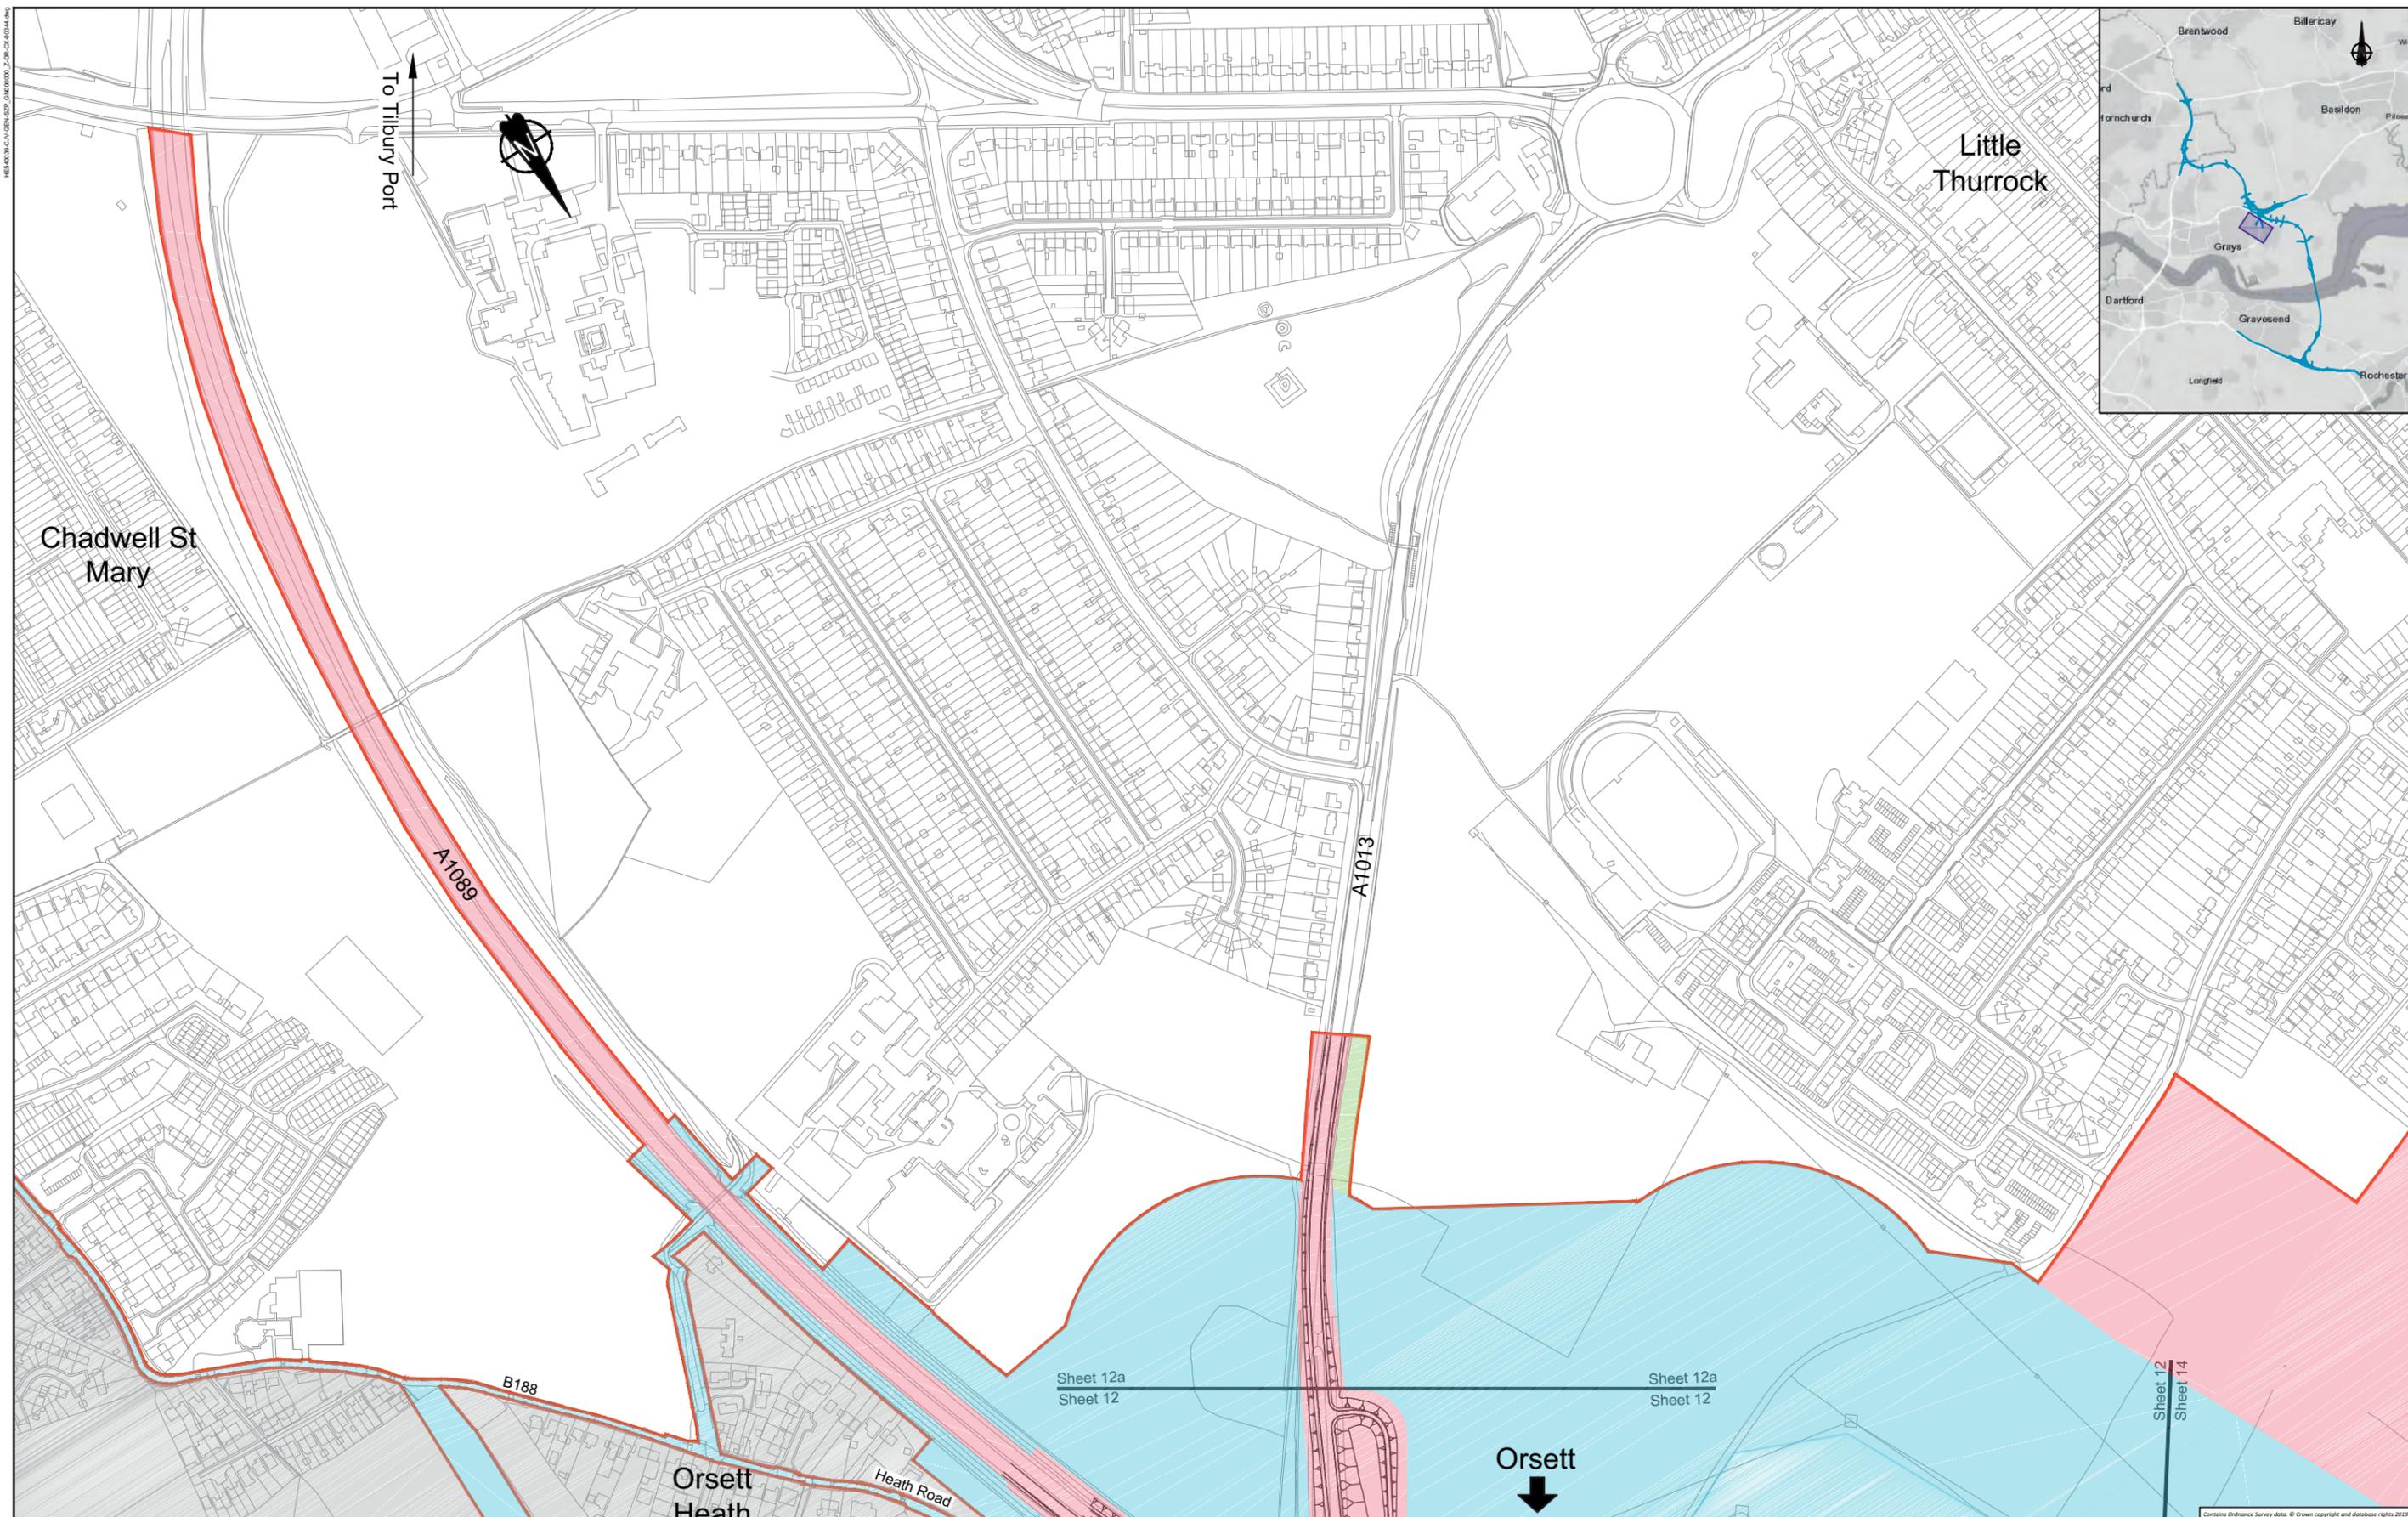

LEGEND:

- | | | |
|--|--|---|
|  Flood compensation area |  Permanent Acquisition of Subsoil and Rights |  Land not included within the Order Limits |
|  Main works construction compound |  Permanent Acquisition of Land |  Building requiring demolition |
|  Development boundary |  Temporary Possession of Land |  Building access affected/ building partially affected |
|  Environmental mitigation |  Temporary Possession of Land and Permanent Acquisition of Rights | |




Client 

PROPOSALS FOR CONSULTATION


Project LOWER THAMES CROSSING
SUPPLEMENTARY CONSULTATION

Drawing title **LAND USE SHEET 12a**

Contains Ordnance Survey data. © Crown copyright and database rights 2019.
 Ordnance Survey 100025648

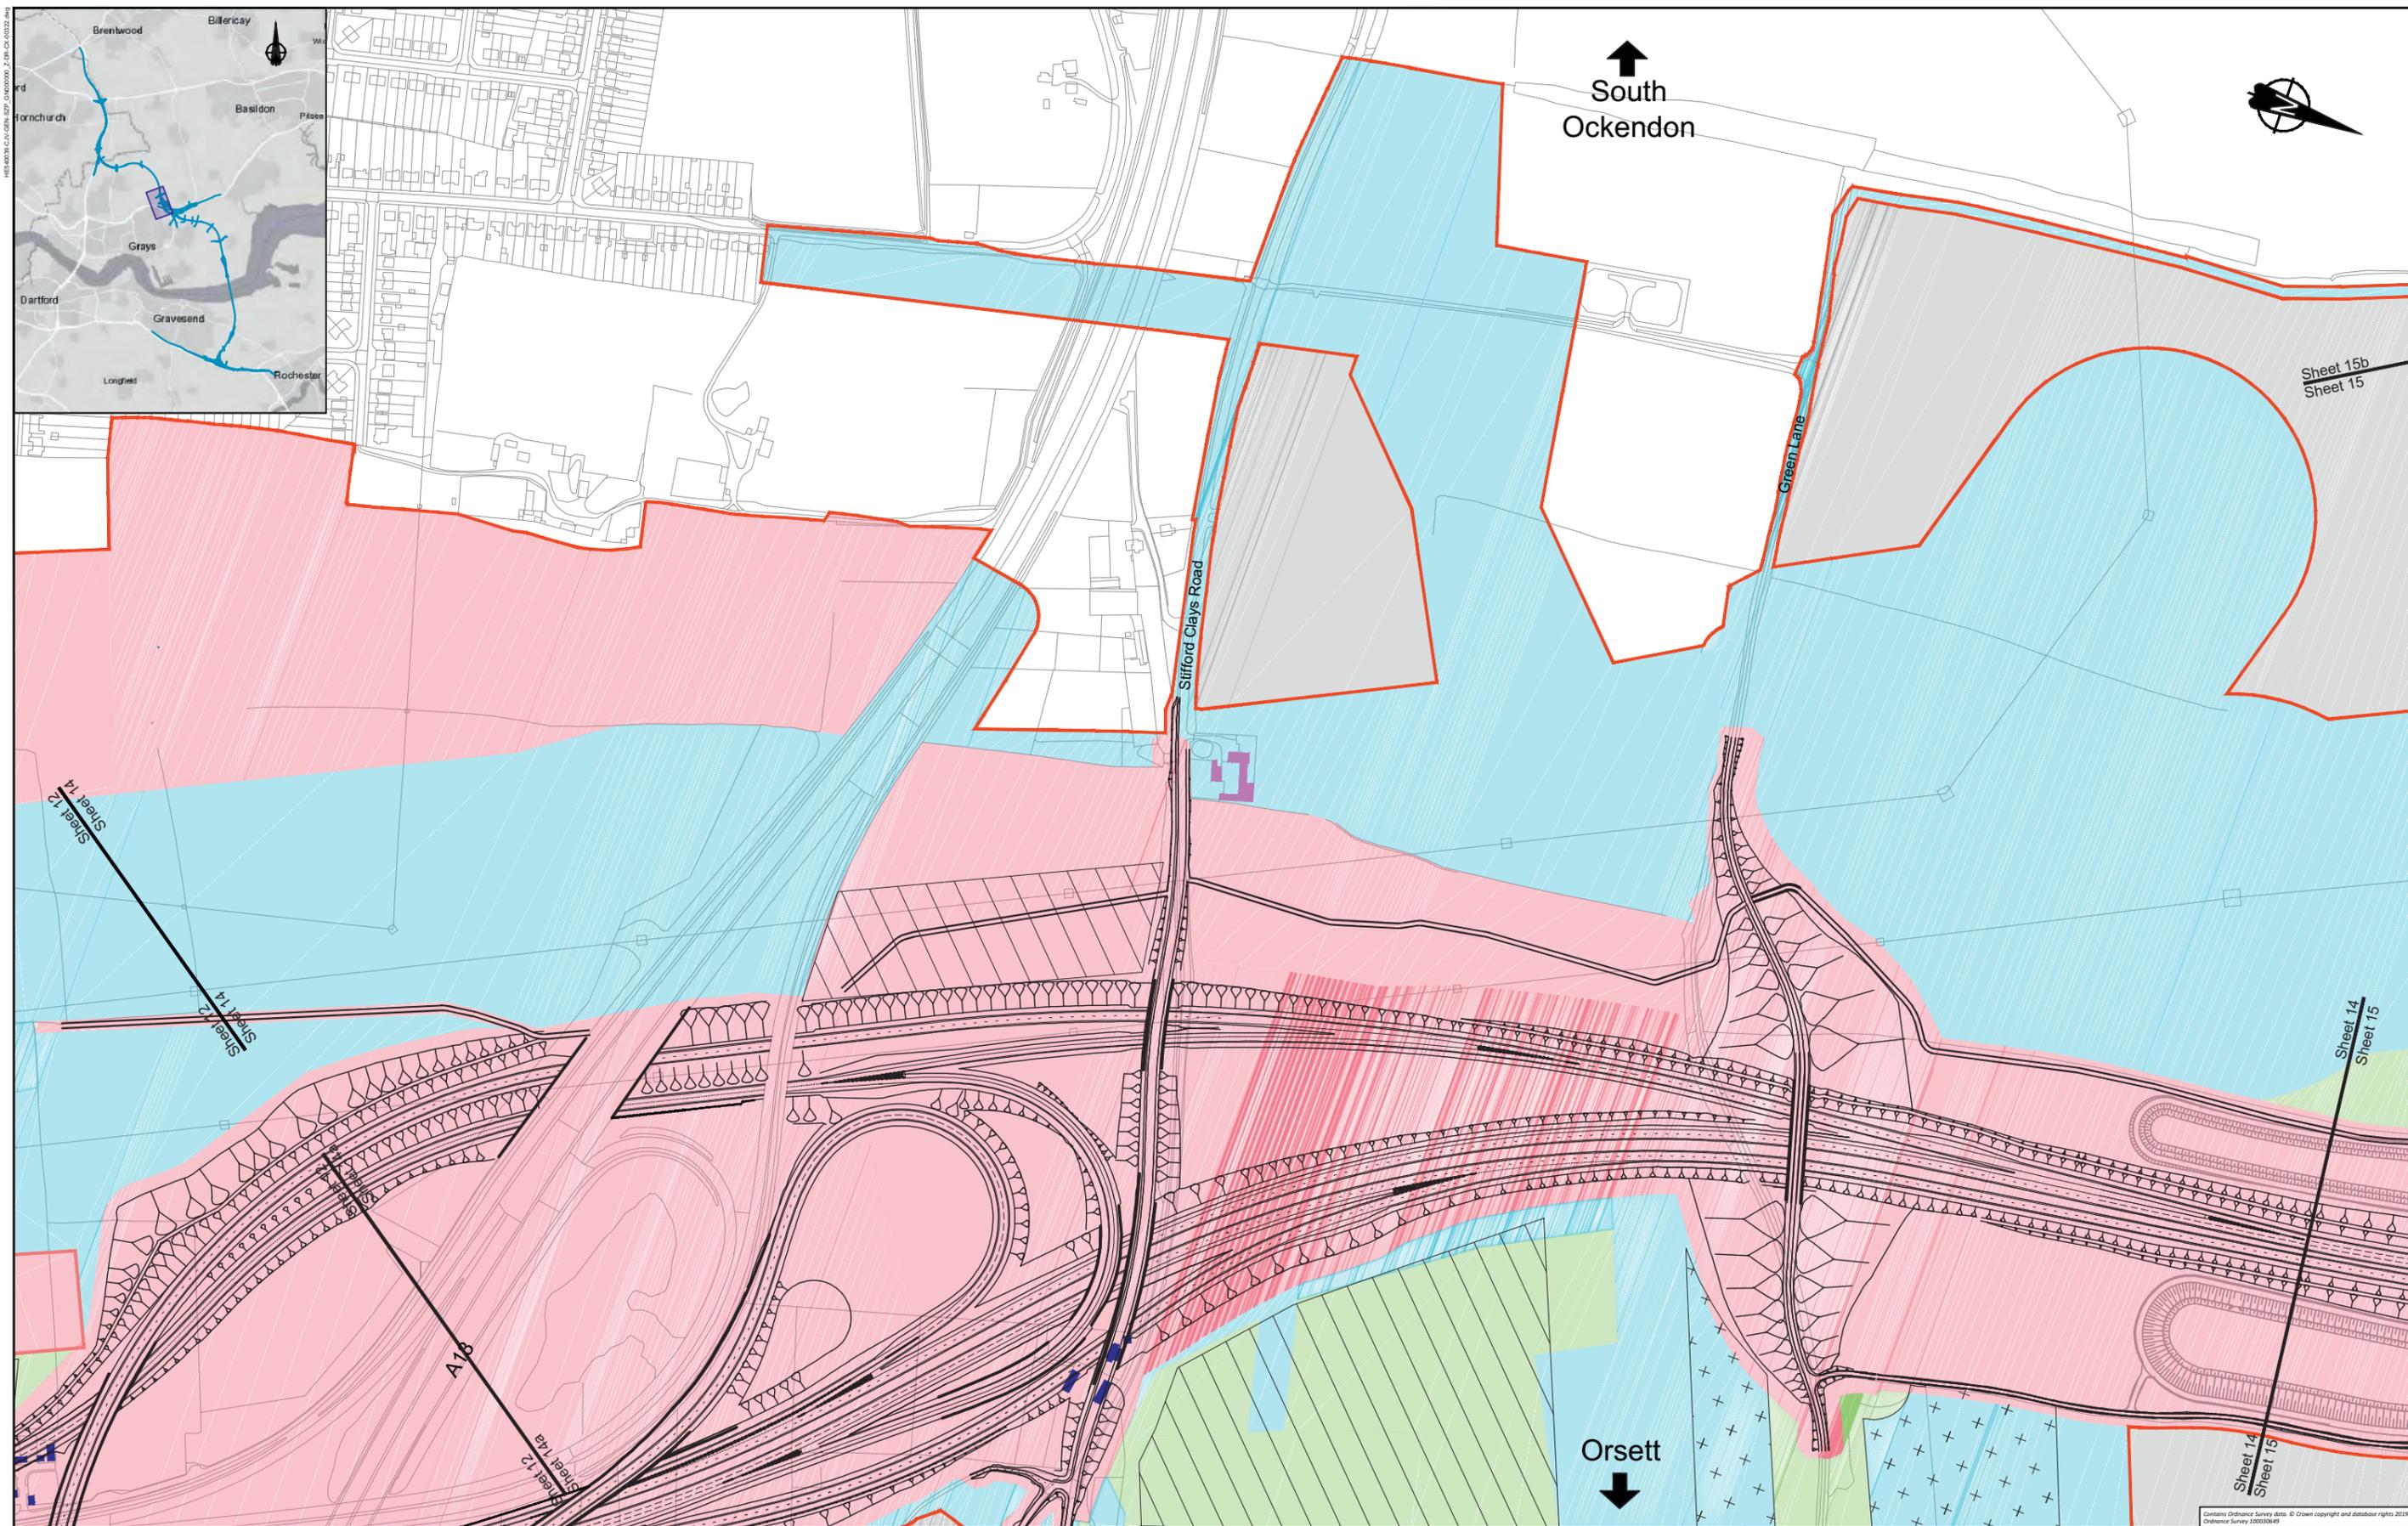

LEGEND: Flood compensation area Main works construction compound Development boundary Environmental mitigation		Permanent Acquisition of Subsoil and Rights Permanent Acquisition of Land Temporary Possession of Land Temporary Possession of Land and Permanent Acquisition of Rights		Land not included within the Order Limits Building requiring demolition Building access affected/bldg partially affected		 SCALE 1:5000 at A3 METRES		Client Project LOWER THAMES CROSSING SUPPLEMENTARY CONSULTATION Drawing title LAND USE SHEET 14	
PROPOSALS FOR CONSULTATION									

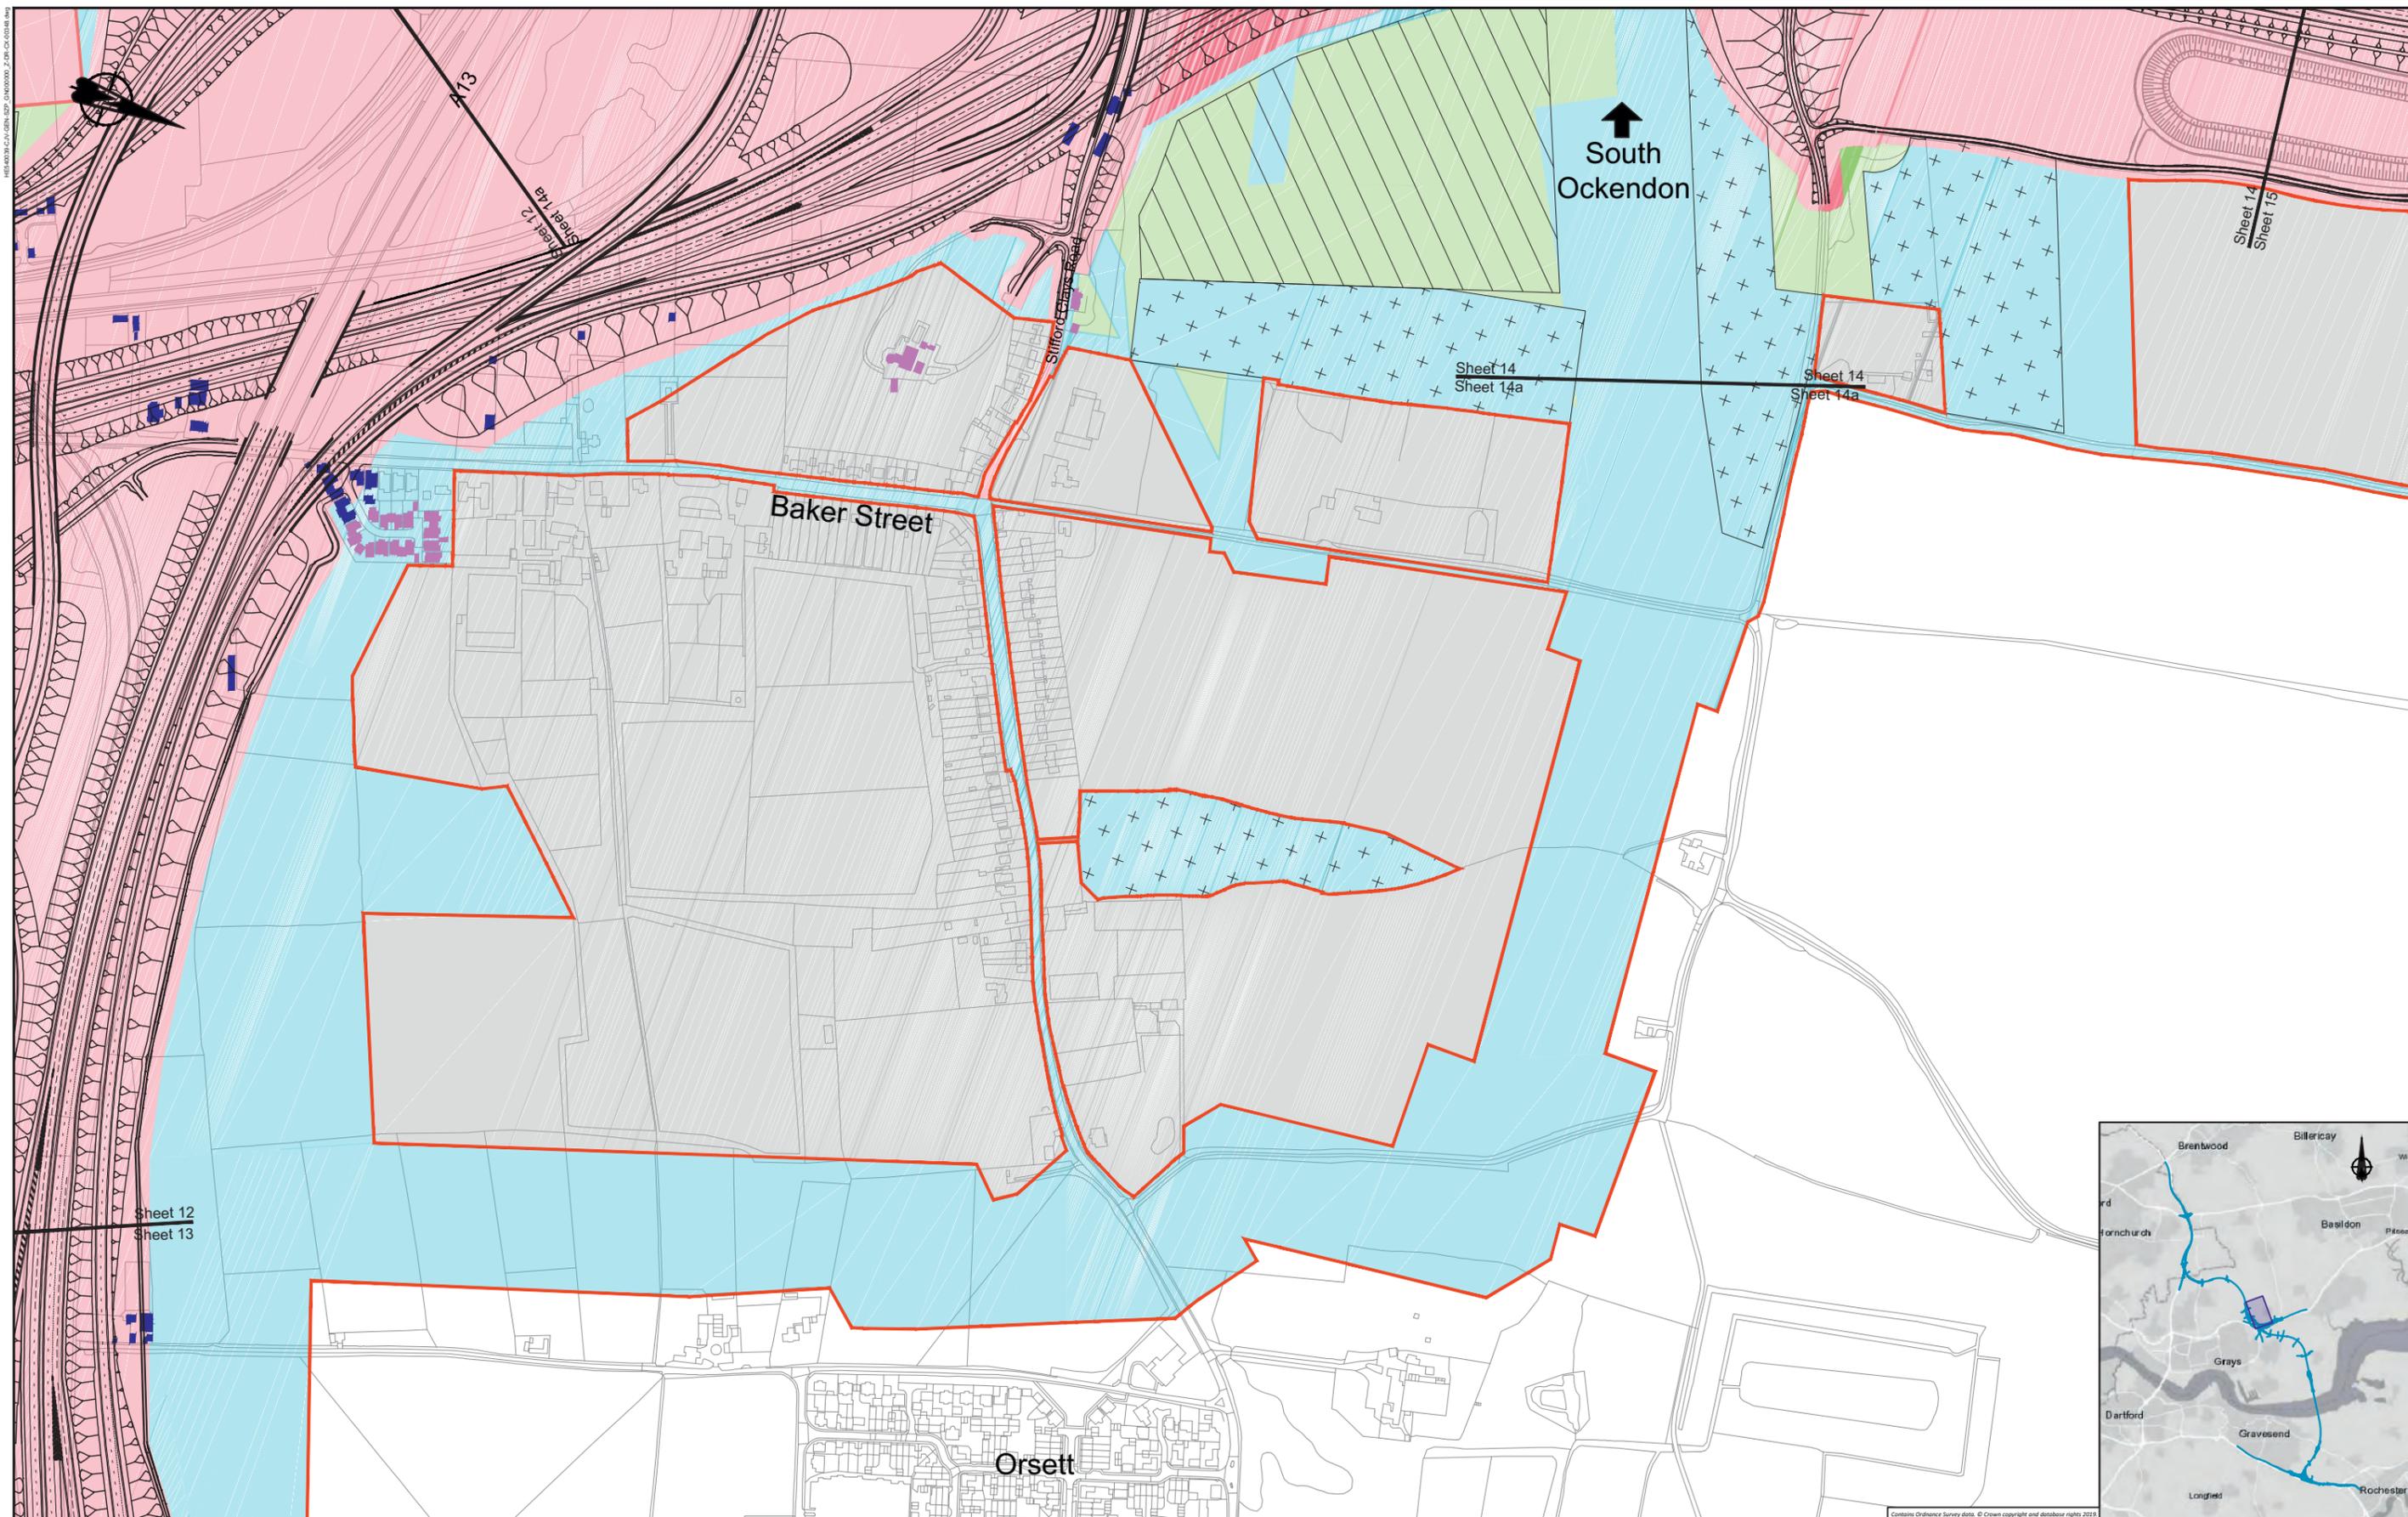

LEGEND:			
	Flood compensation area		Permanent Acquisition of Subsoil and Rights
	Main works construction compound		Permanent Acquisition of Land
	Development boundary		Temporary Possession of Land
	Environmental mitigation		Temporary Possession of Land and Permanent Acquisition of Rights
	Land not included within the Order Limits		Building requiring demolition
	Building access affected/ building partially affected		




Client

PROPOSALS FOR CONSULTATION

Project LOWER THAMES CROSSING SUPPLEMENTARY CONSULTATION

Drawing title **LAND USE SHEET 14a**

Contains Ordnance Survey data. © Crown copyright and database rights 2019. Ordnance Survey 2003/2648

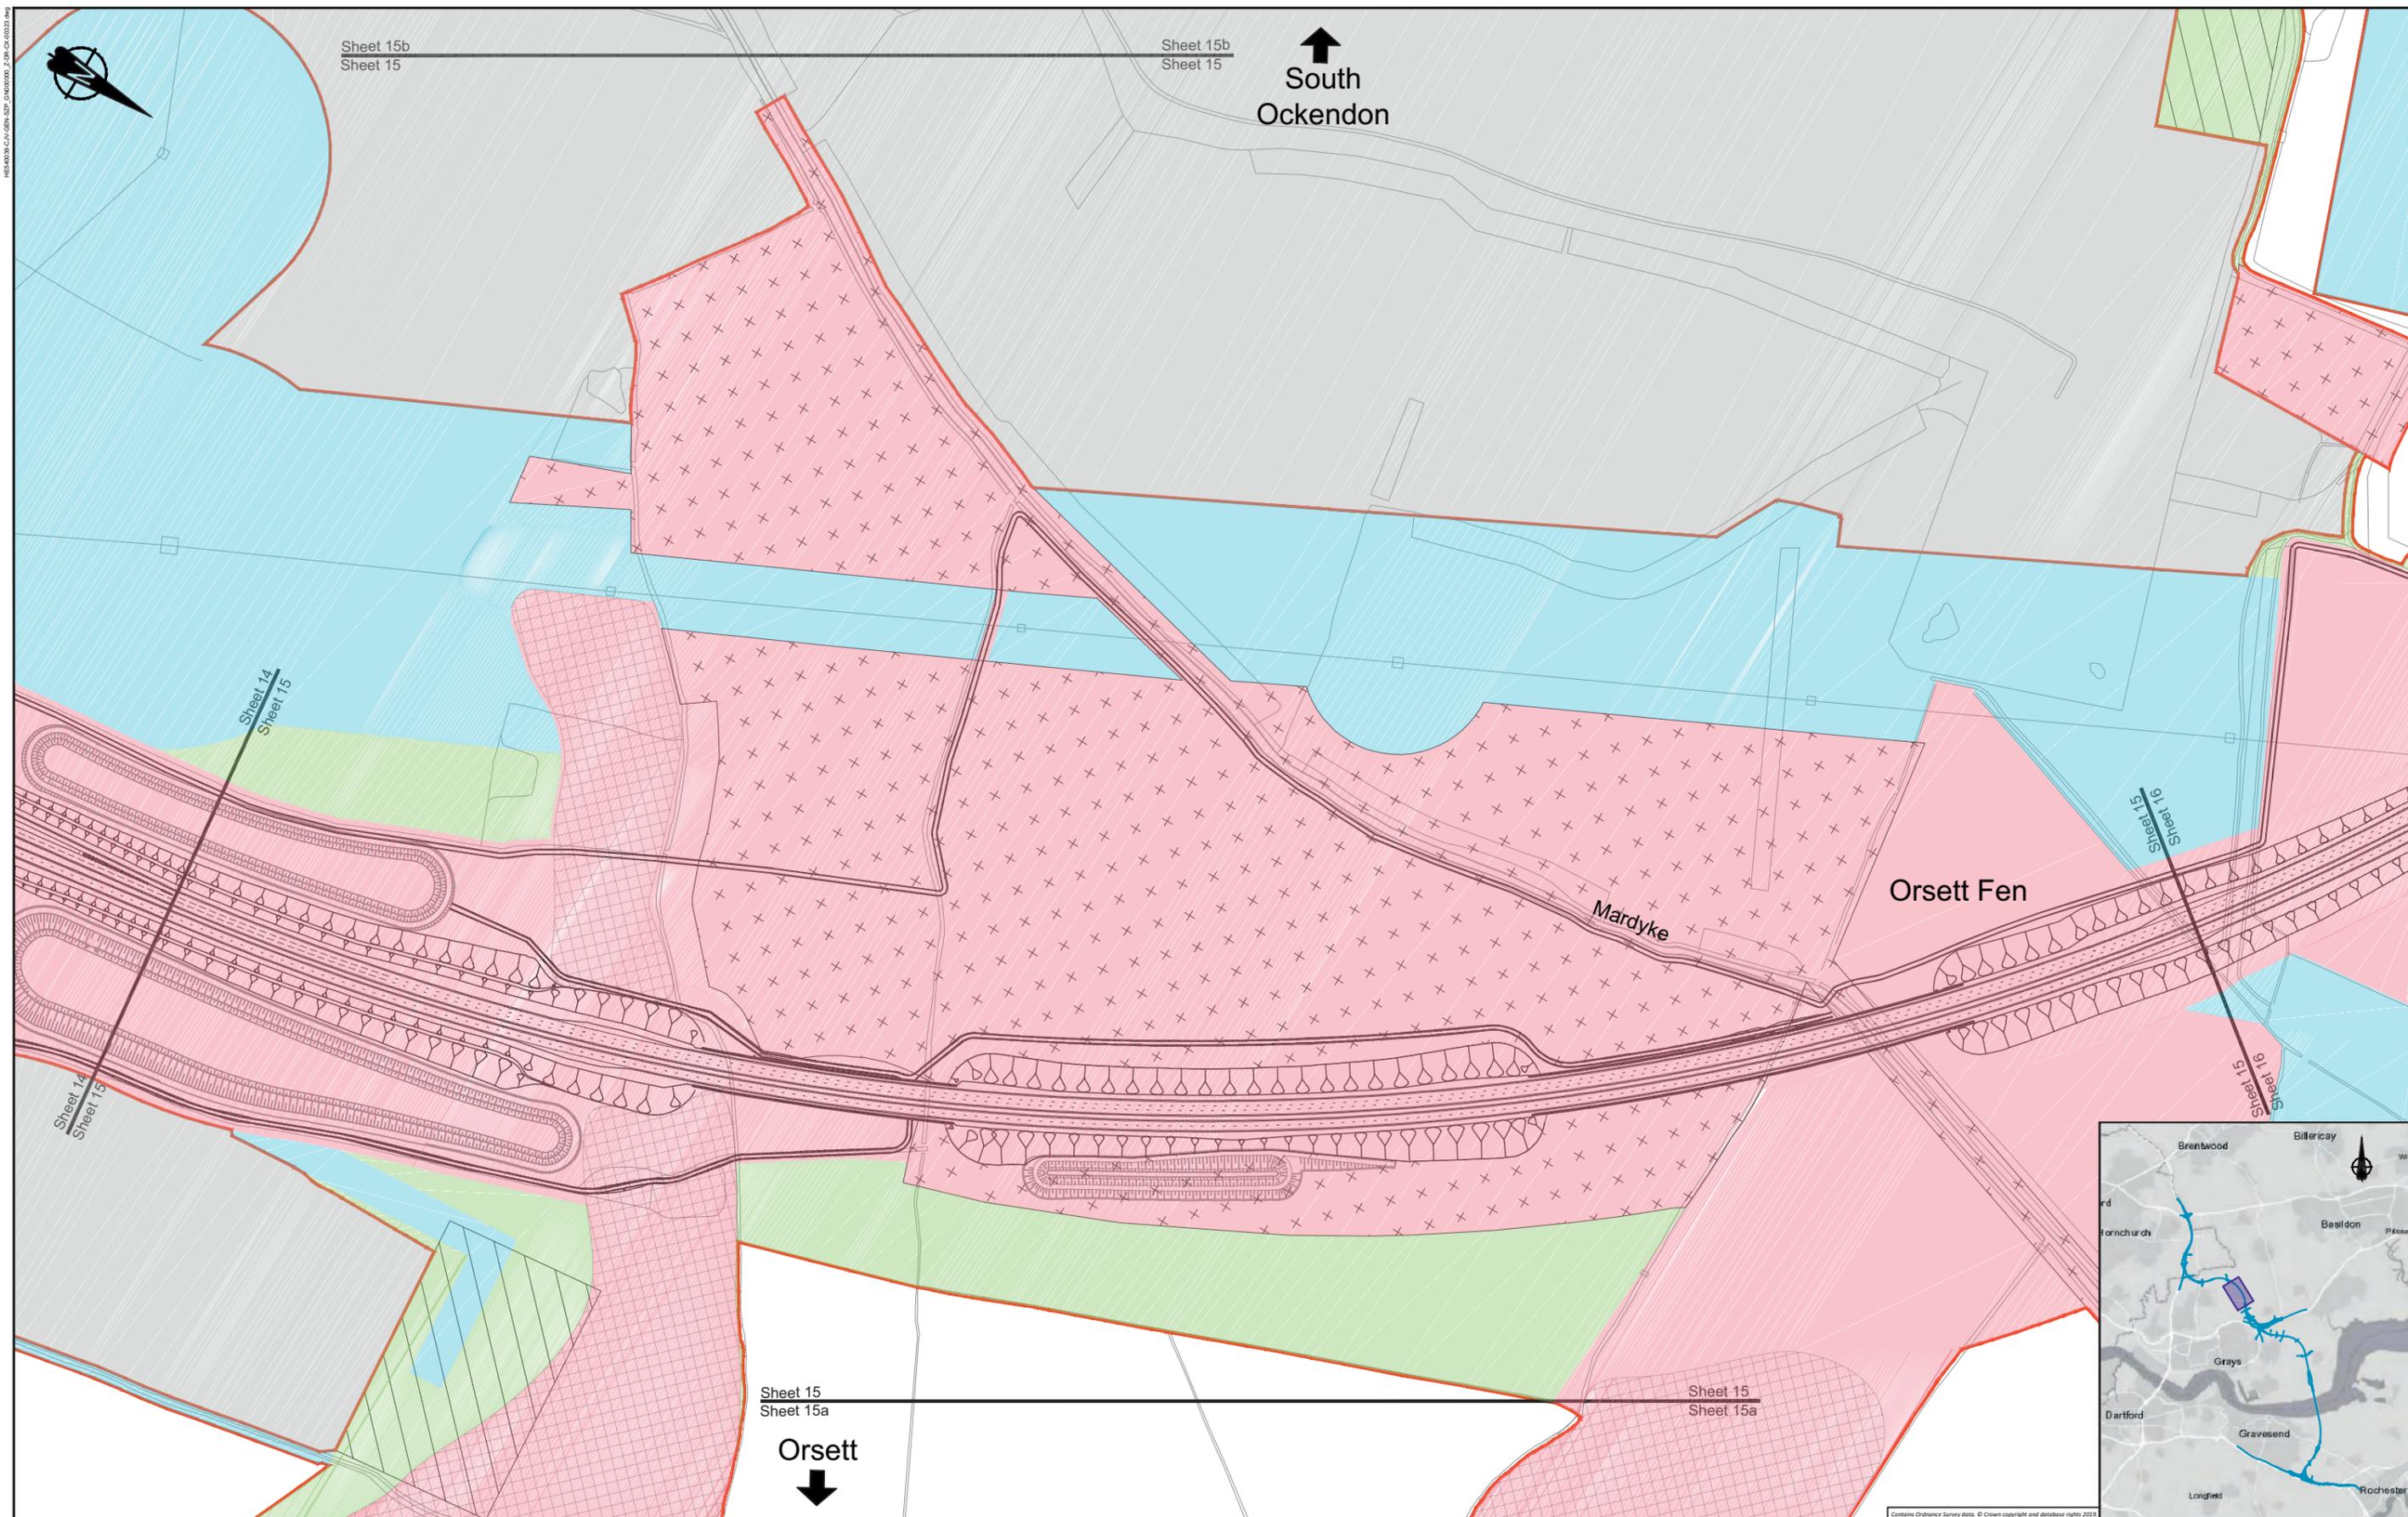

LEGEND:

- | | | |
|----------------------------------|--|---|
| Flood compensation area | Permanent Acquisition of Subsoil and Rights | Land not included within the Order Limits |
| Main works construction compound | Permanent Acquisition of Land | Building requiring demolition |
| Development boundary | Temporary Possession of Land | Building access affected/ building partially affected |
| Environmental mitigation | Temporary Possession of Land and Permanent Acquisition of Rights | |






Client

PROPOSALS FOR CONSULTATION

Project LOWER THAMES CROSSING SUPPLEMENTARY CONSULTATION

Drawing title **LAND USE SHEET 15**

16/04/2019 10:00:00 AM

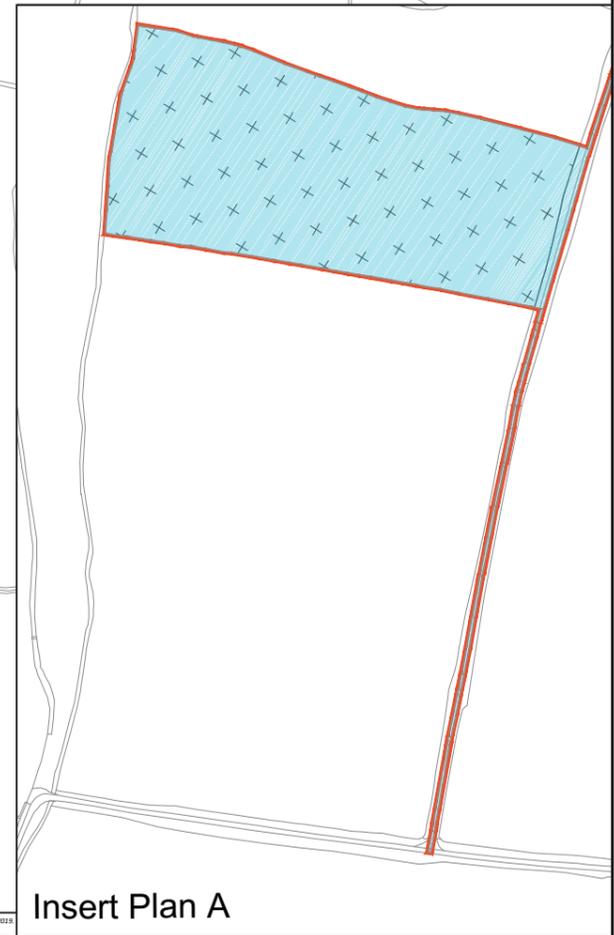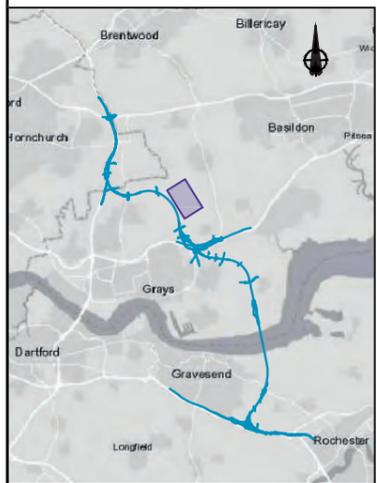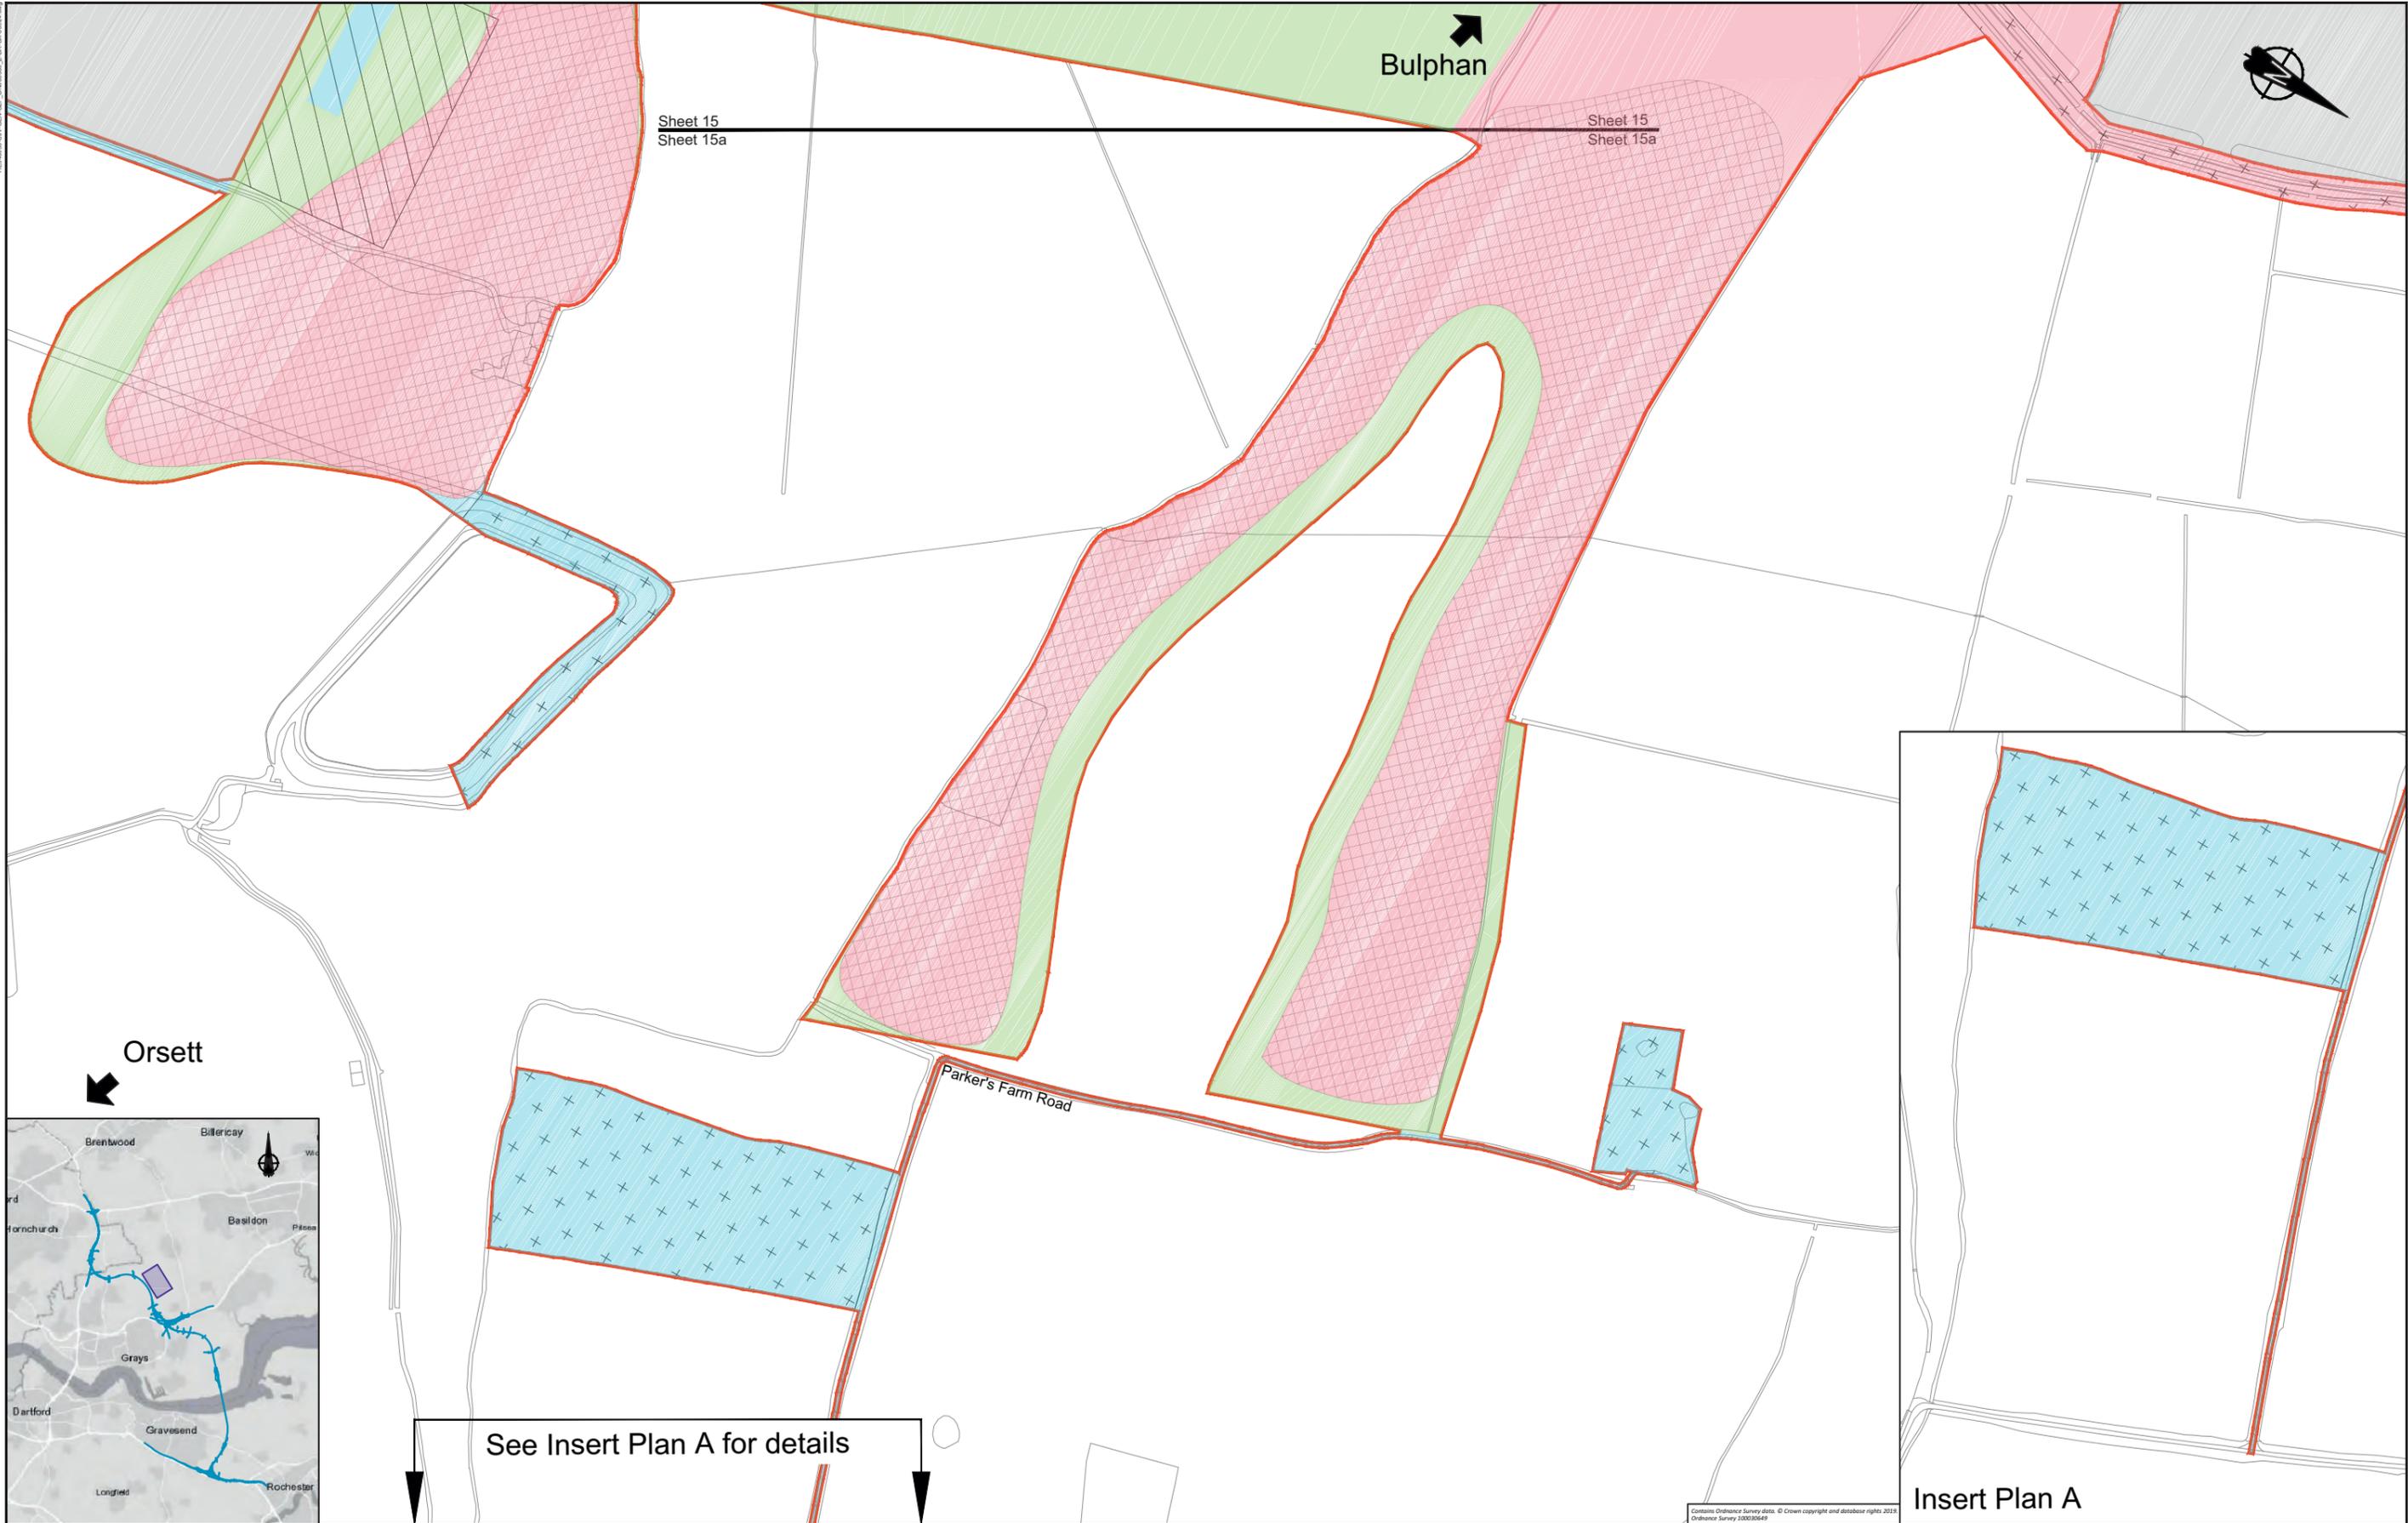

See Insert Plan A for details

LEGEND:

- | | | |
|----------------------------------|--|---|
| Flood compensation area | Permanent Acquisition of Subsoil and Rights | Land not included within the Order Limits |
| Main works construction compound | Permanent Acquisition of Land | Building requiring demolition |
| Development boundary | Temporary Possession of Land | Building access affected/ building partially affected |
| Environmental mitigation | Temporary Possession of Land and Permanent Acquisition of Rights | |



Client

PROPOSALS FOR CONSULTATION

Project LOWER THAMES CROSSING SUPPLEMENTARY CONSULTATION


Drawing title **LAND USE SHEET 15a**

Contains Ordnance Survey data. © Crown copyright and database rights 2018. Ordnance Survey 100026689




LEGEND: Flood compensation area Main works construction compound Development boundary Environmental mitigation		Permanent Acquisition of Subsoil and Rights Permanent Acquisition of Land Temporary Possession of Land Temporary Possession of Land and Permanent Acquisition of Rights		Land not included within the Order Limits Building requiring demolition Building access affected/building partially affected		 SCALE 1:5000 at A3 METRES		Client Project LOWER THAMES CROSSING SUPPLEMENTARY CONSULTATION Drawing title PROPOSALS FOR CONSULTATION LAND USE SHEET 15b	
---	--	--	--	--	--	----------------------------------	--	--	--

Contains Ordnance Survey data. © Crown copyright and database rights 2019.
 Ordnance Survey 100030648

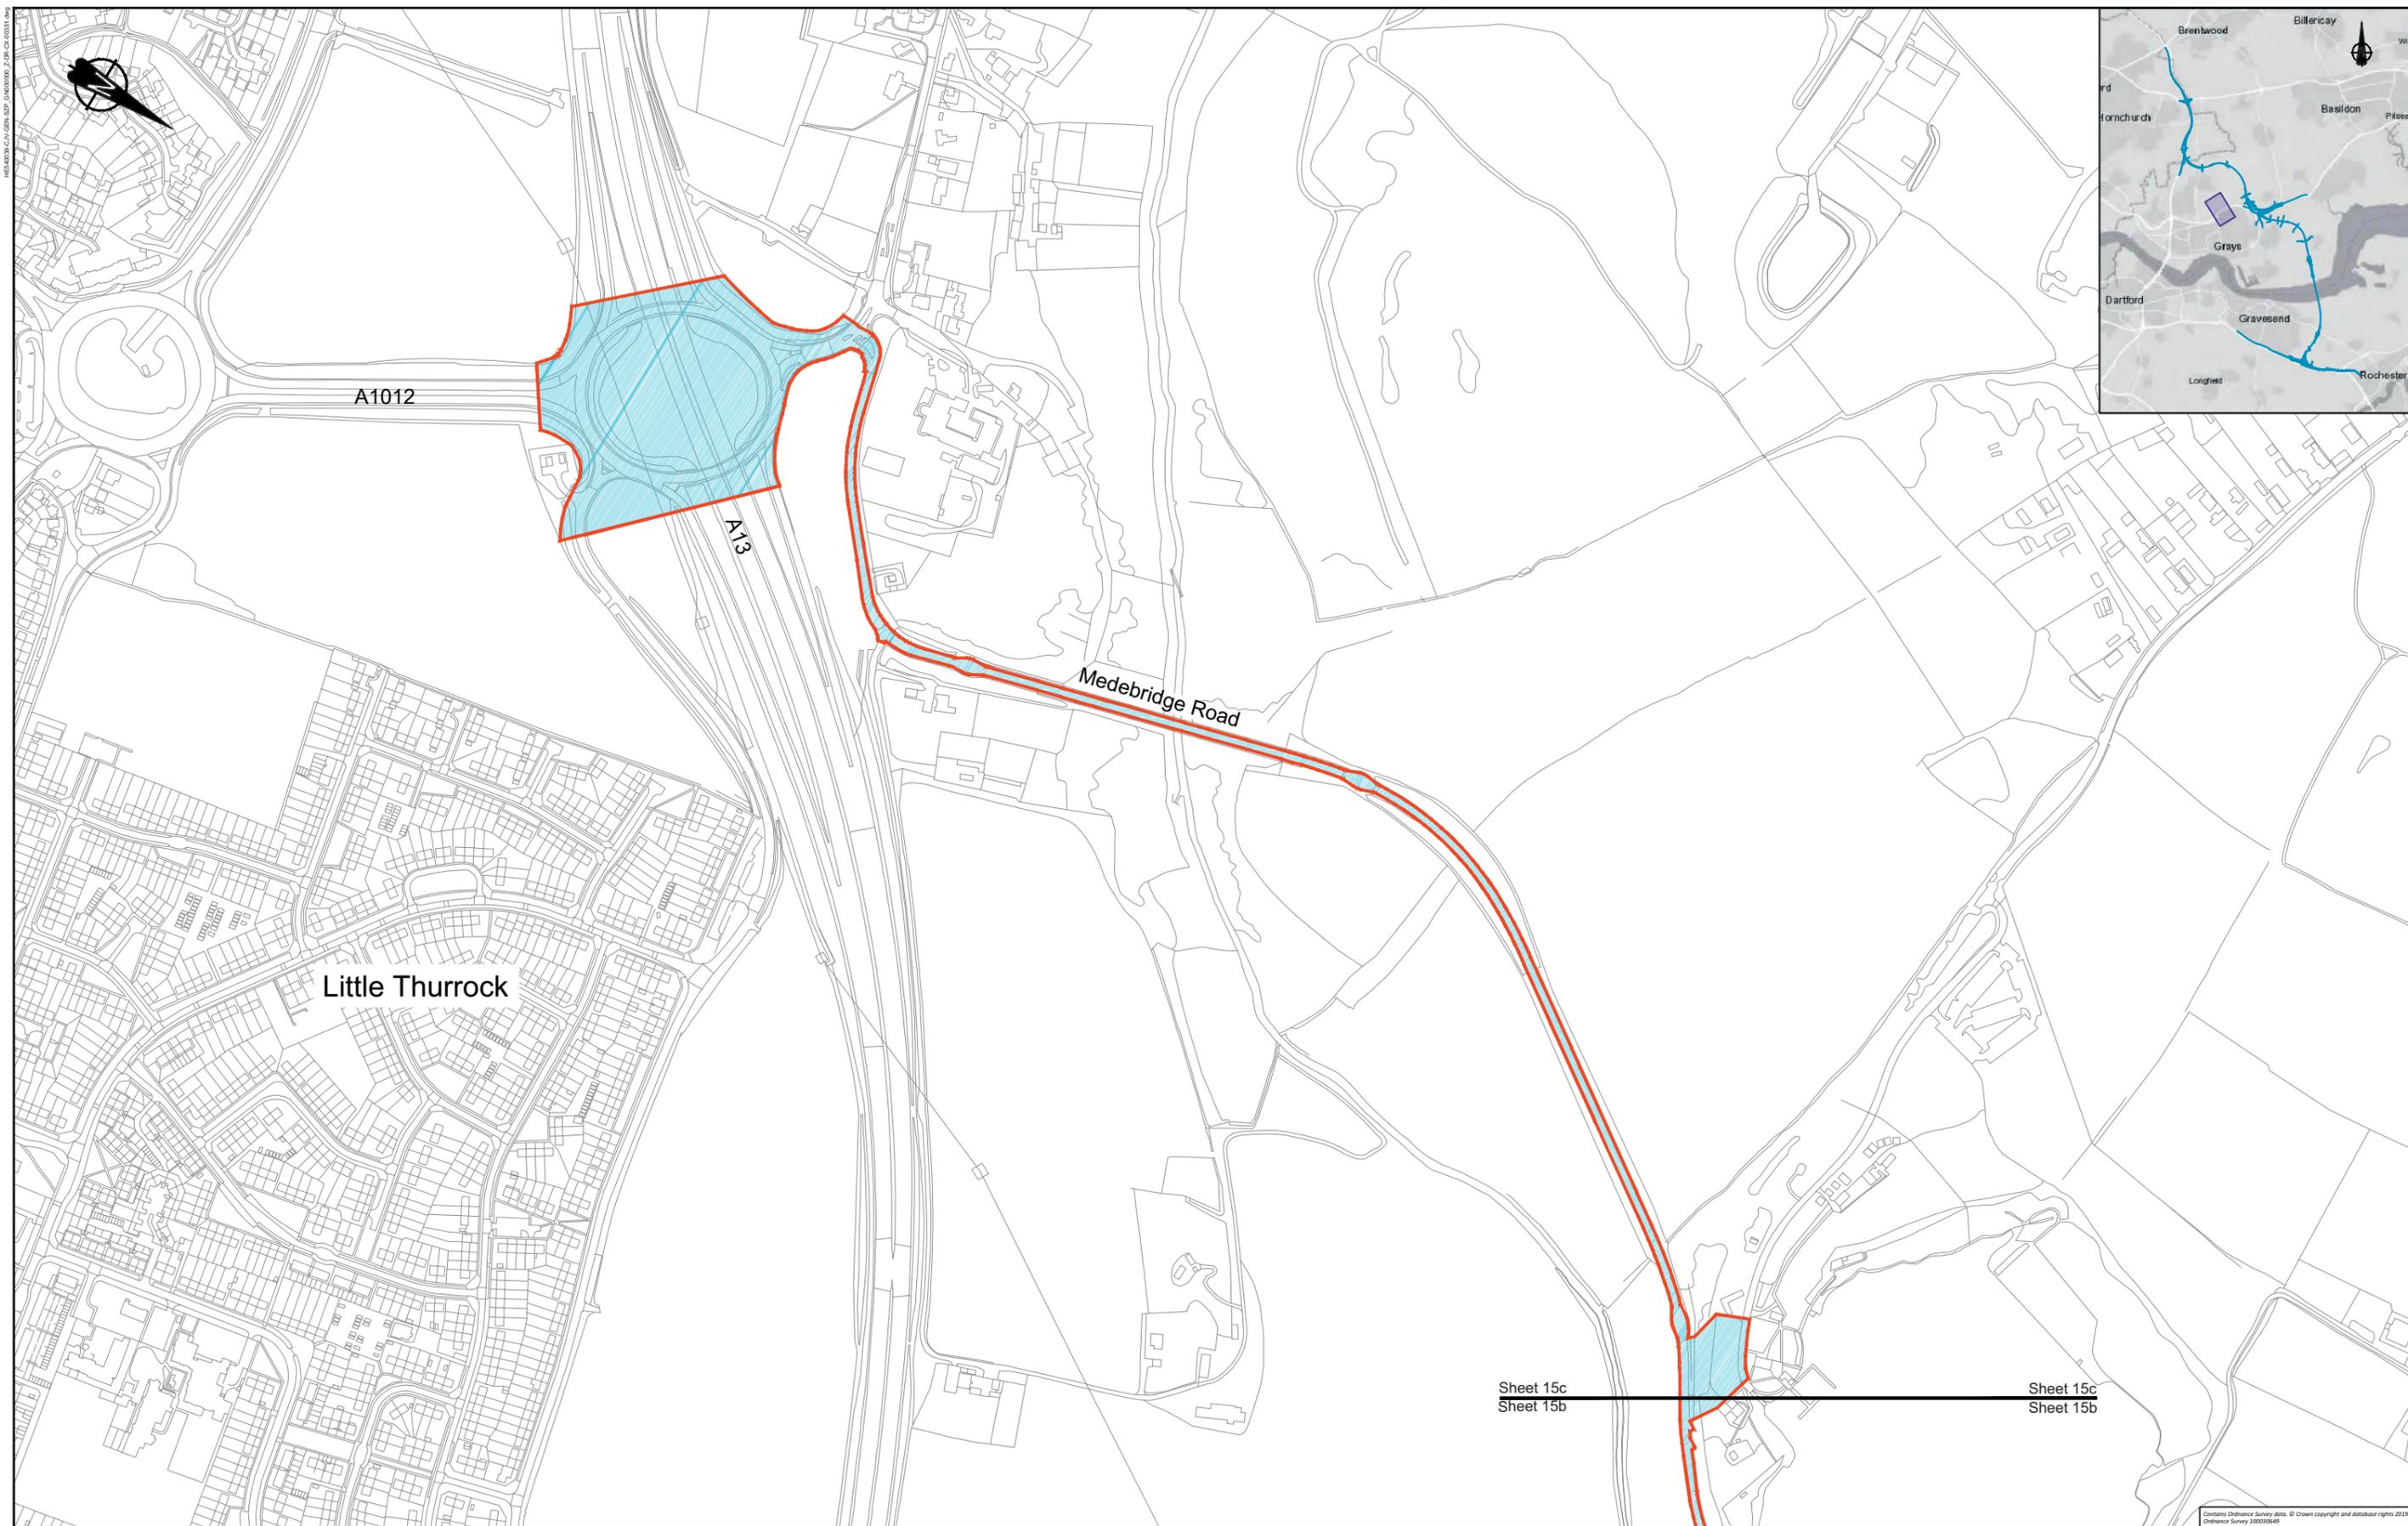

LEGEND: Flood compensation area Main works construction compound Development boundary Environmental mitigation		Permanent Acquisition of Subsoil and Rights Permanent Acquisition of Land Temporary Possession of Land Temporary Possession of Land and Permanent Acquisition of Rights		Land not included within the Order Limits Building requiring demolition Building access affected/building partially affected		 SCALE 1:5000 at A3		Client PROPOSALS FOR CONSULTATION		Project LOWER THAMES CROSSING SUPPLEMENTARY CONSULTATION Drawing title LAND USE SHEET 15c	
---	--	--	--	--	--	------------------------	--	---	--	--	--

Contains Ordnance Survey data. © Crown copyright and database rights 2019.
 Ordnance Survey 100038648

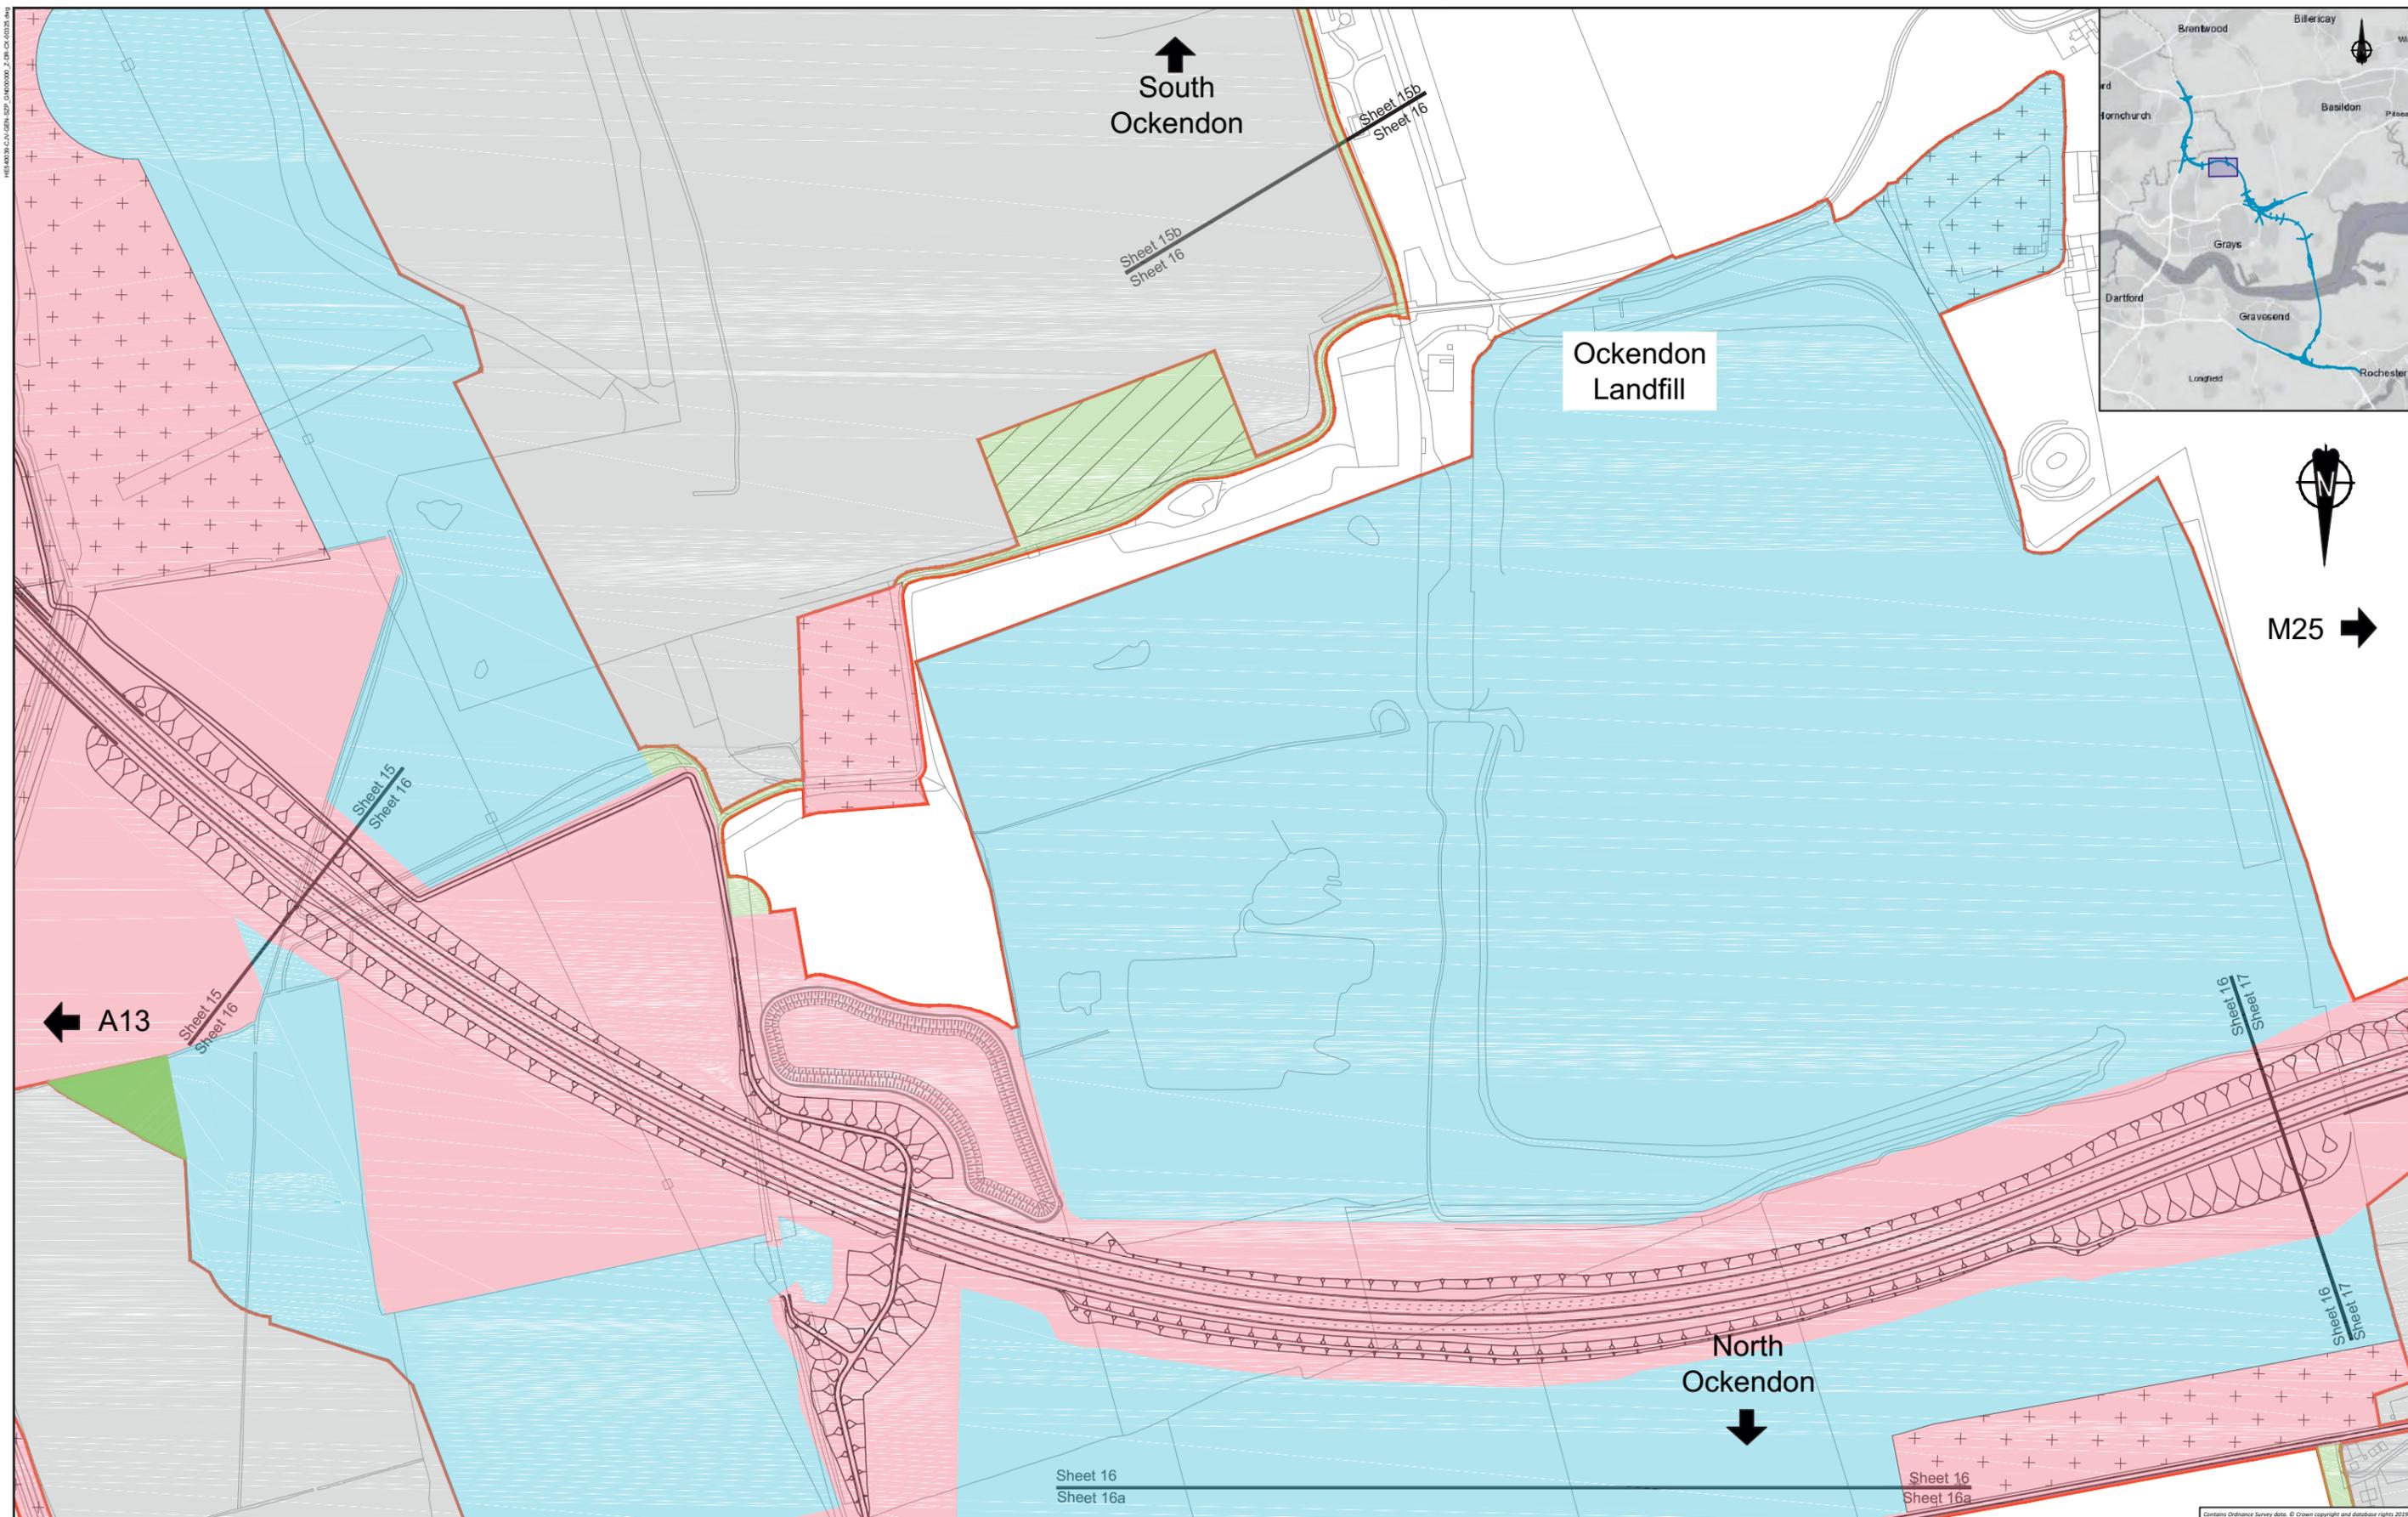

LEGEND:

- | | | |
|----------------------------------|--|---|
| Flood compensation area | Permanent Acquisition of Subsoil and Rights | Land not included within the Order Limits |
| Main works construction compound | Permanent Acquisition of Land | Building requiring demolition |
| Development boundary | Temporary Possession of Land | Building access affected/ building partially affected |
| Environmental mitigation | Temporary Possession of Land and Permanent Acquisition of Rights | |




Client

PROPOSALS FOR CONSULTATION

Project LOWER THAMES CROSSING SUPPLEMENTARY CONSULTATION

Drawing title **LAND USE SHEET 16**

Contains Ordnance Survey data. © Crown copyright and database rights 2019.
 Ordnance Survey 100030388

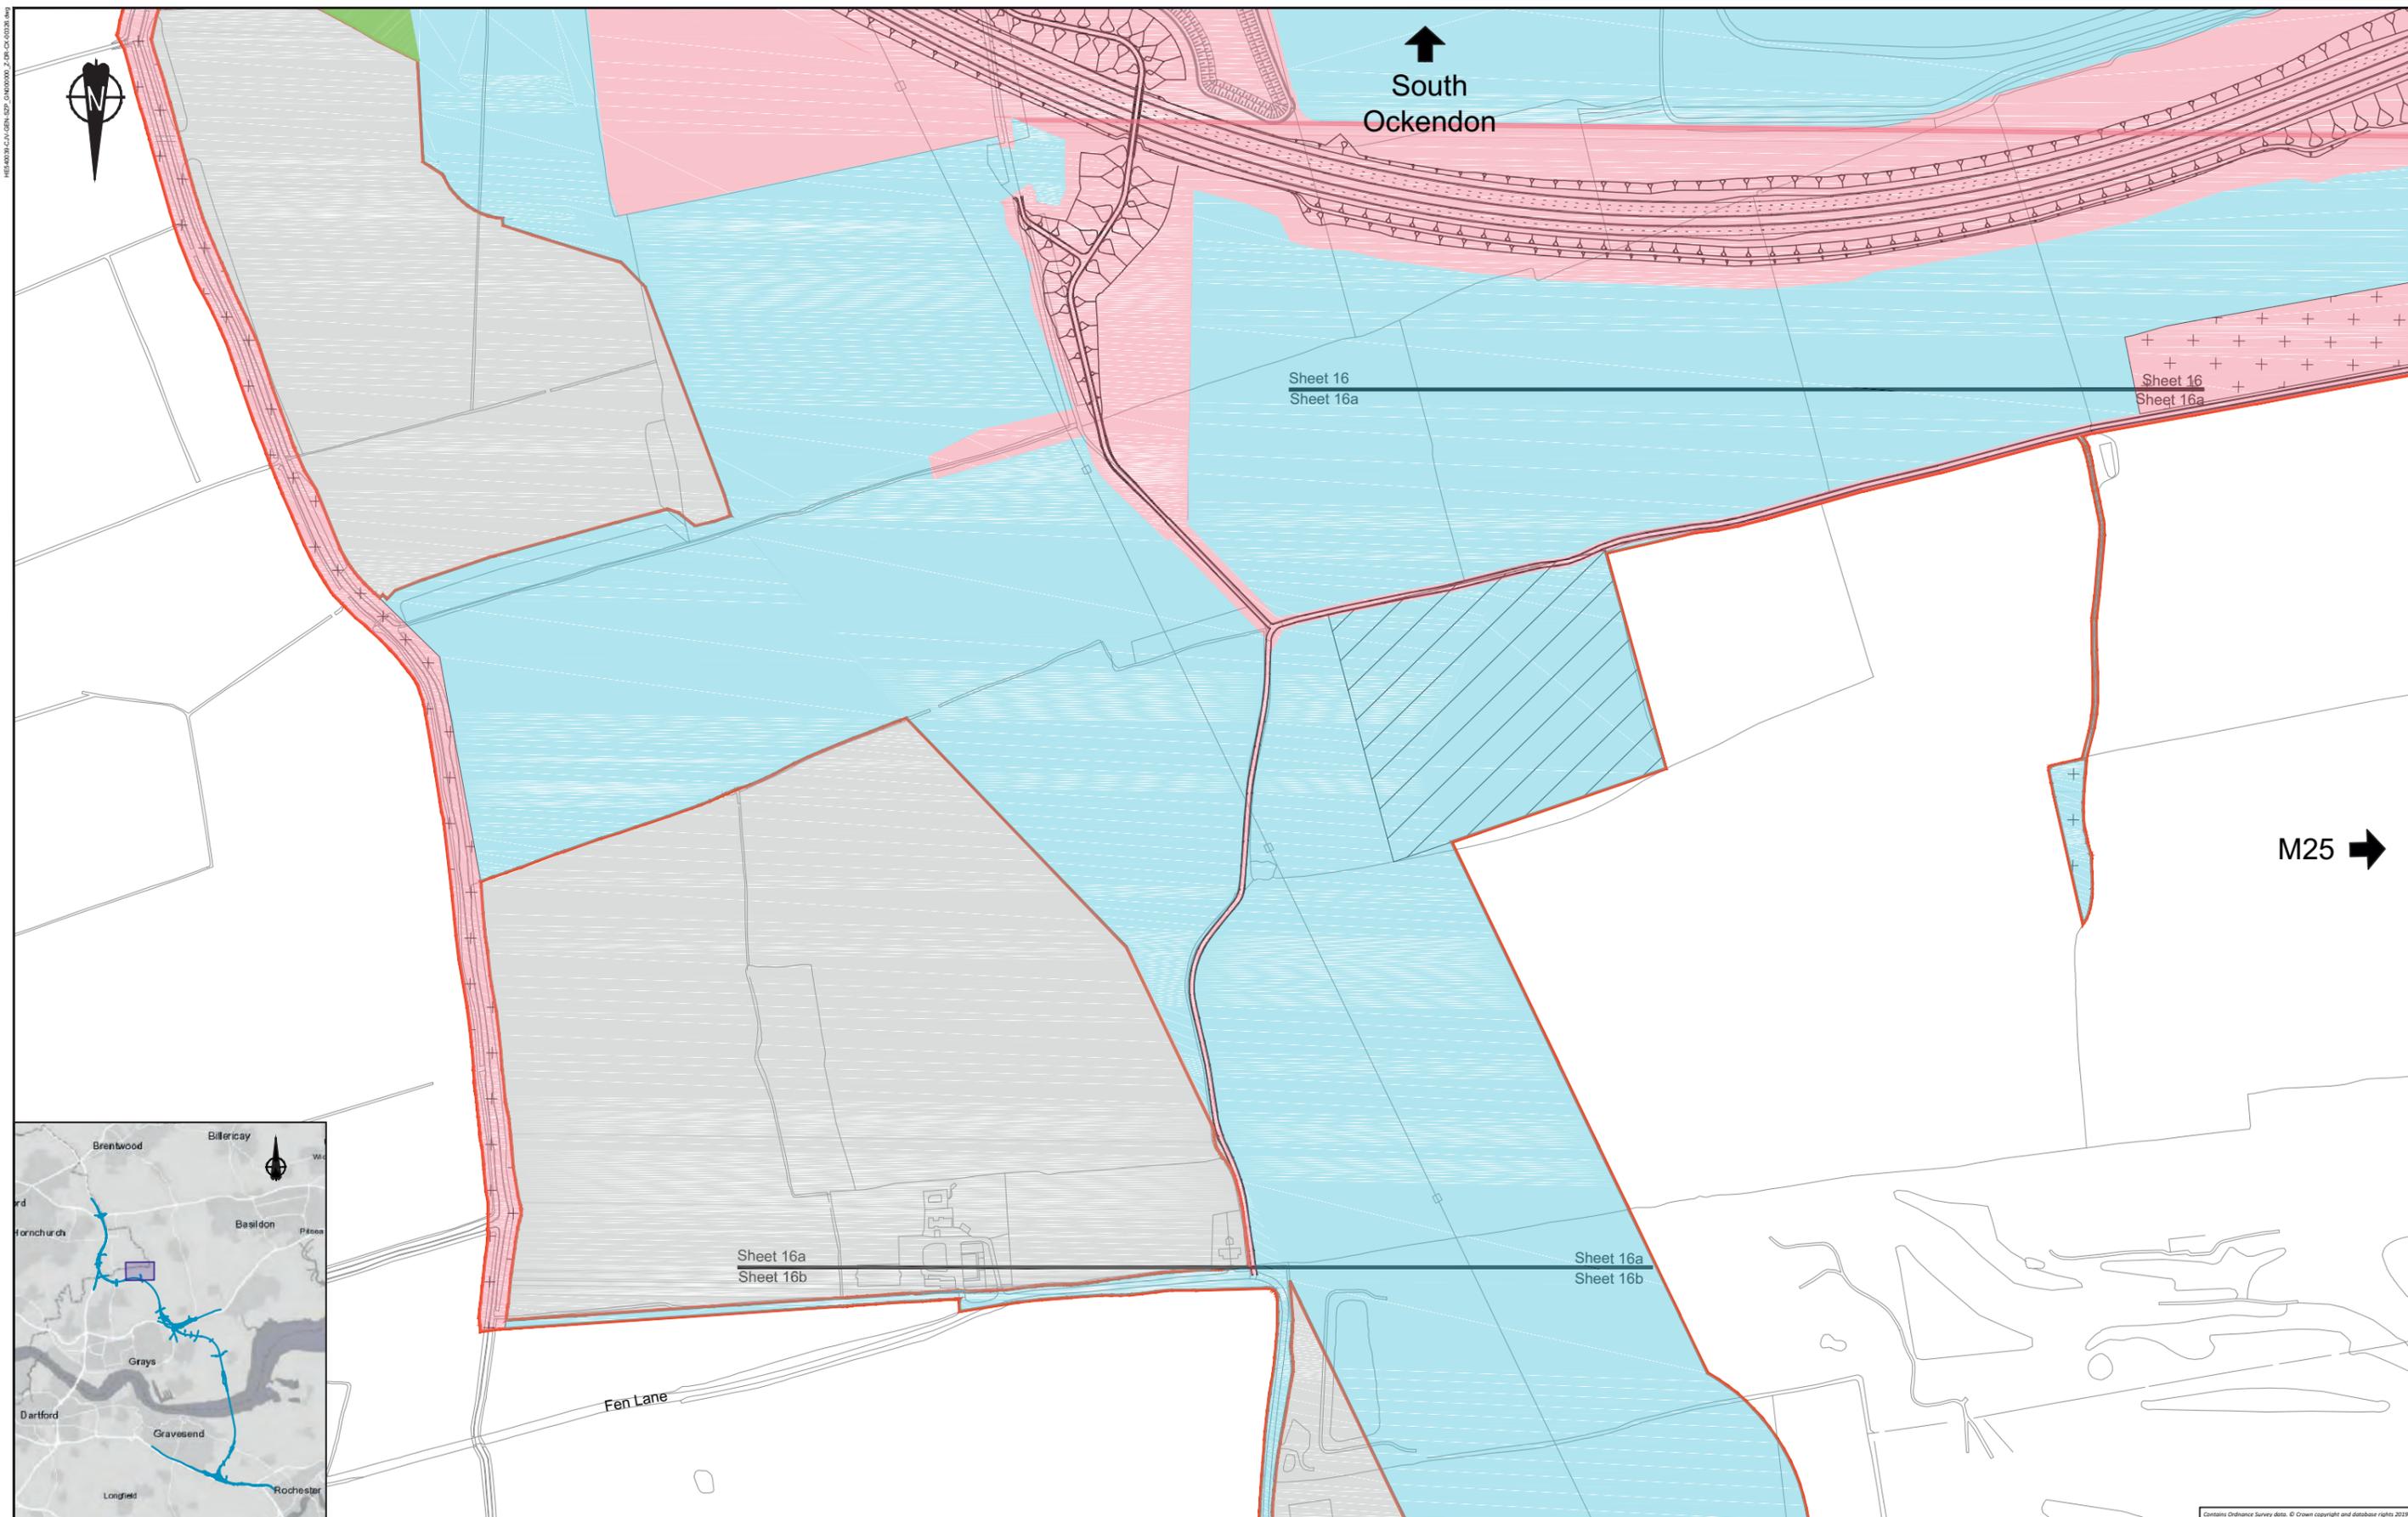

LEGEND: Flood compensation area Main works construction compound Development boundary Environmental mitigation		Permanent Acquisition of Subsoil and Rights Permanent Acquisition of Land Temporary Possession of Land Temporary Possession of Land and Permanent Acquisition of Rights		Land not included within the Order Limits Building requiring demolition Building access affected/bldg partially affected		 SCALE 1:5000 at A3 METRES		Client PROPOSALS FOR CONSULTATION		Project LOWER THAMES CROSSING SUPPLEMENTARY CONSULTATION Drawing title LAND USE SHEET 16a	
---	--	--	--	--	--	----------------------------------	--	---	--	--	--

Contains Ordnance Survey data. © Crown copyright and database rights 2019.
 Ordnance Survey 100035648

16/04/2019 10:28:52 AM



North Ockendon

Fen Lane

Church Road


M25

Basildon

Bulphan

North Ockendon

A128

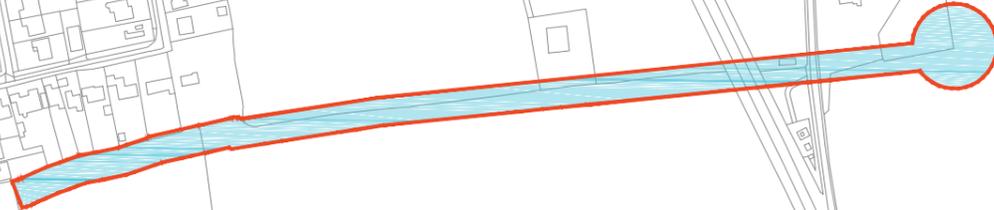

LEGEND:

-  Flood compensation area
-  Main works construction compound
-  Development boundary
-  Environmental mitigation
-  Permanent Acquisition of Subsoil and Rights
-  Permanent Acquisition of Land
-  Temporary Possession of Land
-  Temporary Possession of Land and Permanent Acquisition of Rights
-  Land not included within the Order Limits
-  Building requiring demolition
-  Building access affected/ building partially affected





Client 

PROPOSALS FOR CONSULTATION

Project LOWER THAMES CROSSING SUPPLEMENTARY CONSULTATION

Drawing title **LAND USE SHEET 16c**

Contains Ordnance Survey data. © Crown copyright and database rights 2019. Ordnance Survey 100035648

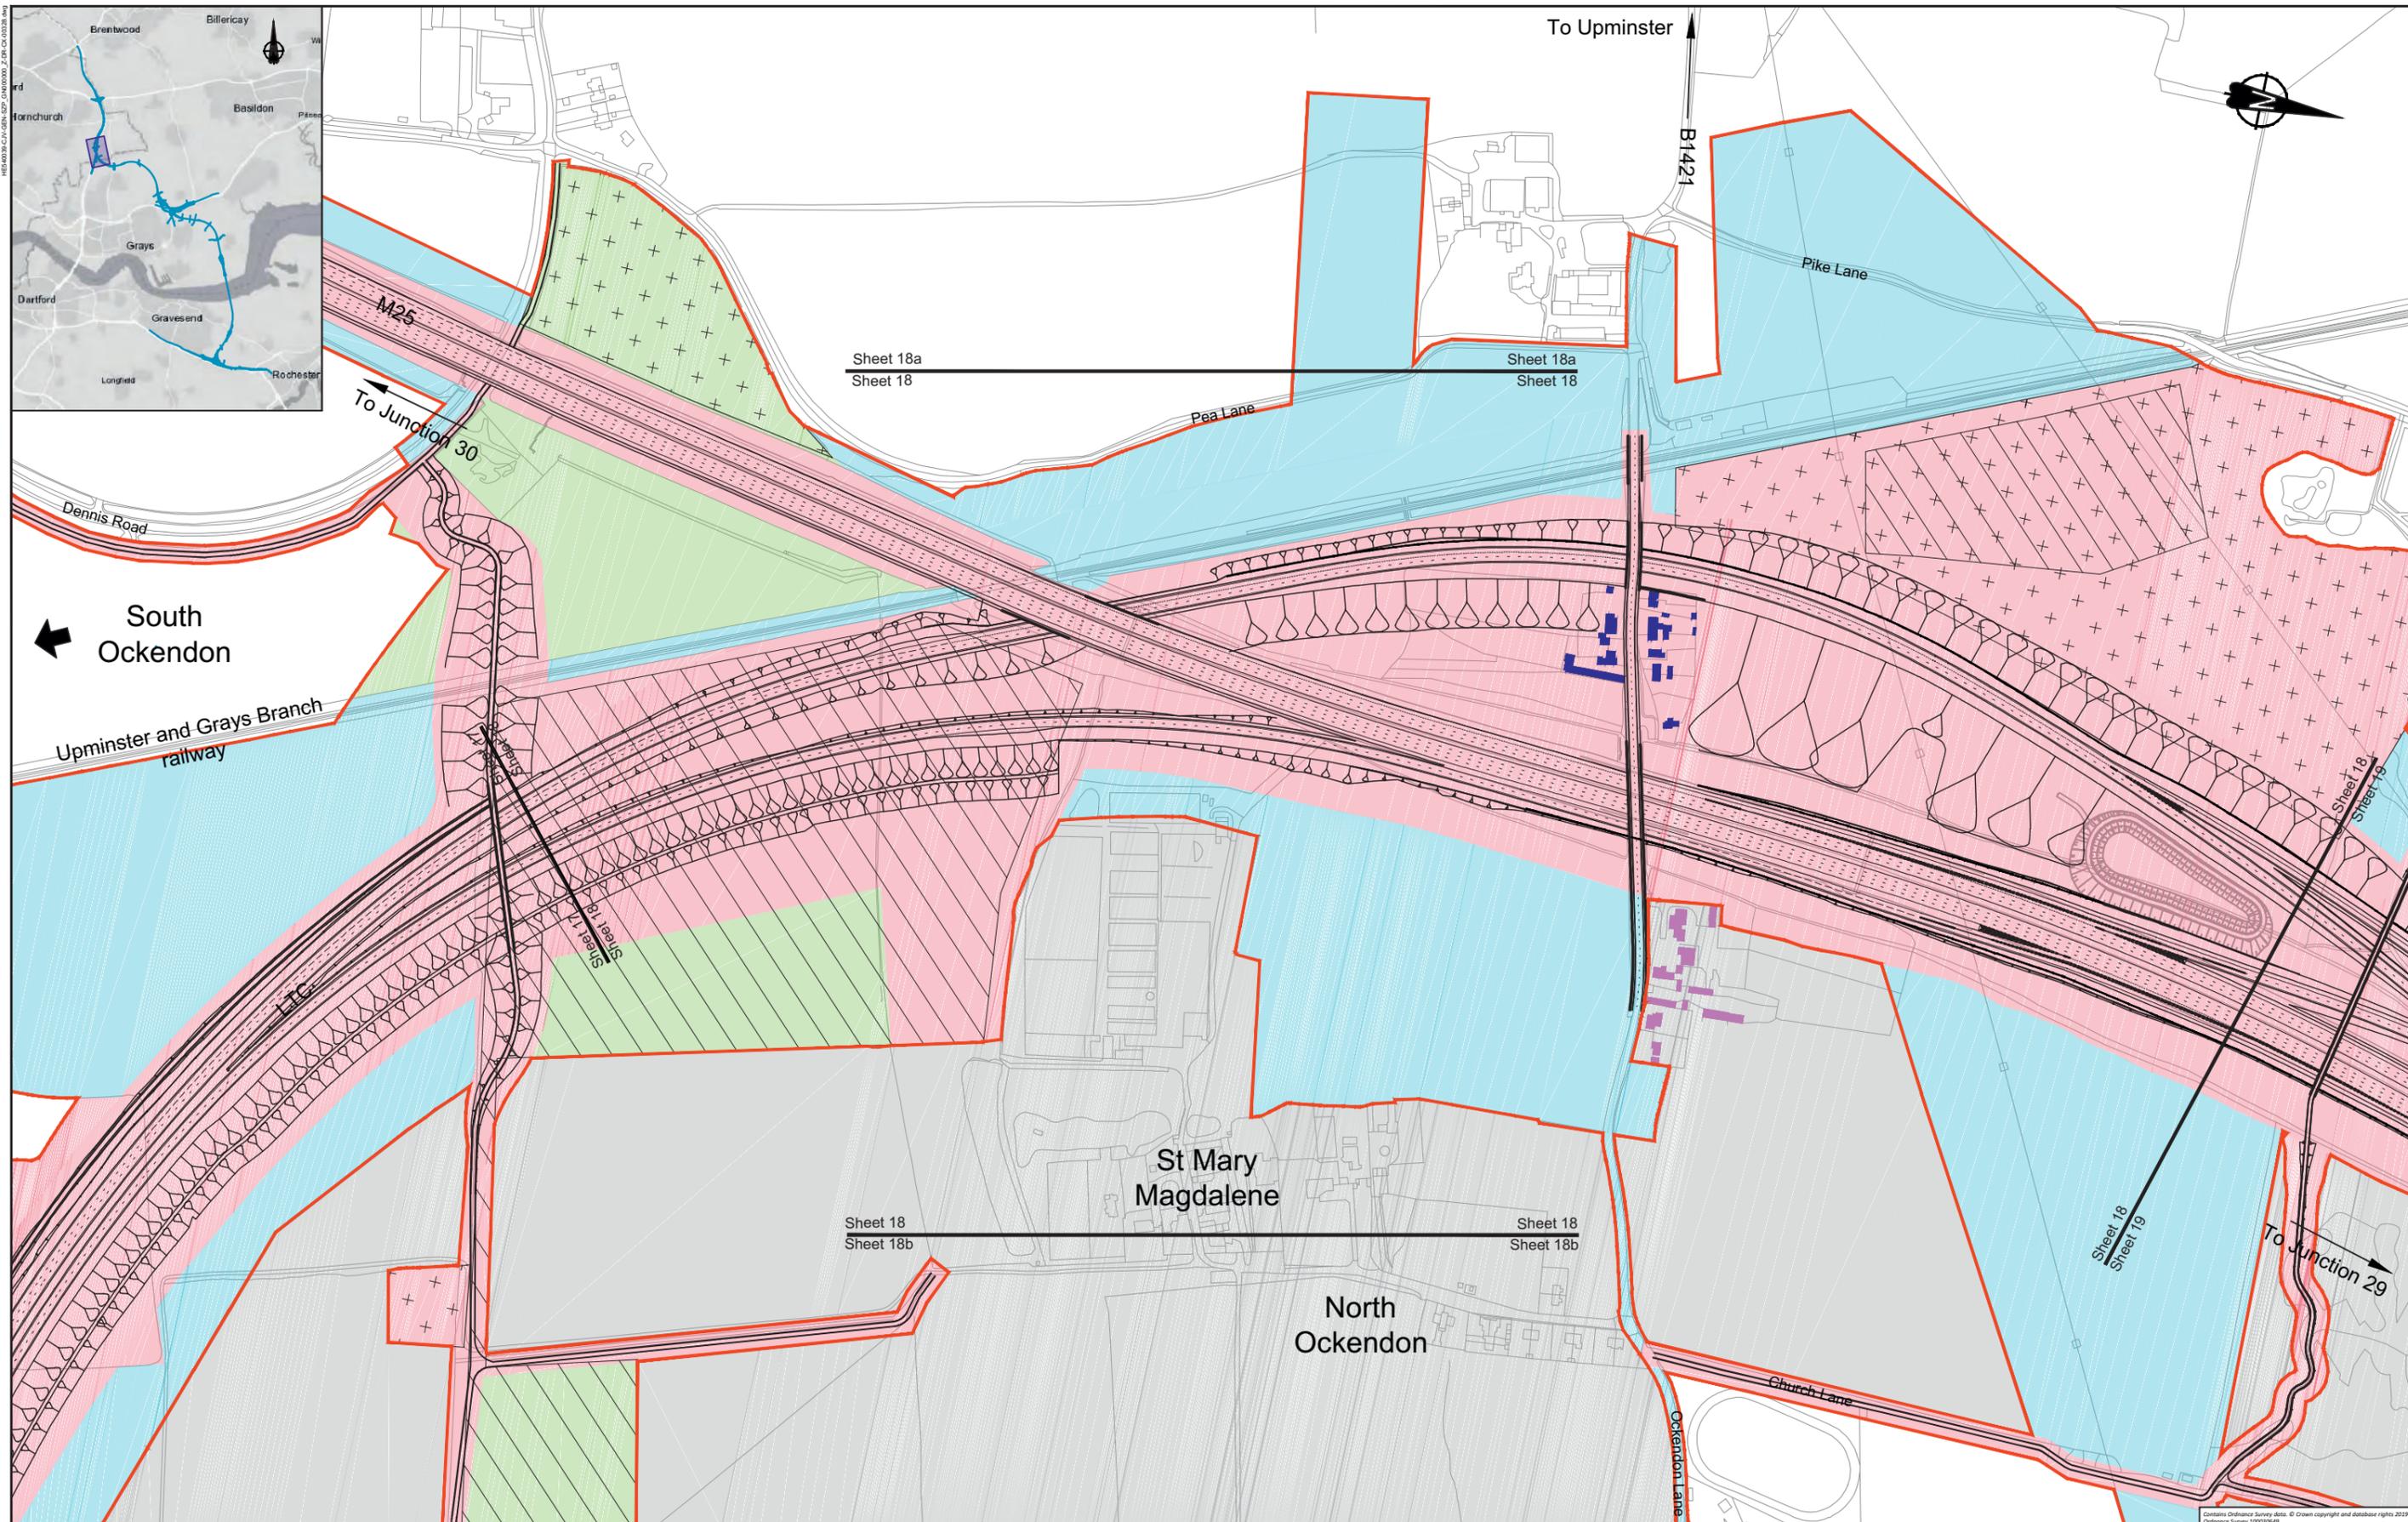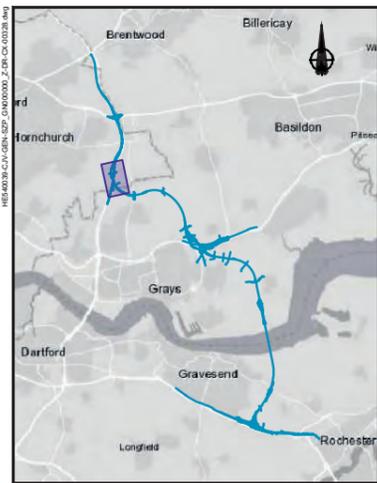

LEGEND:

- | | | | | | |
|--|----------------------------------|--|---|--|--|
| | Flood compensation area | | Permanent Acquisition of Subsoil and Rights | | Land not included within the Order Limits |
| | Main works construction compound | | Permanent Acquisition of Land | | Building requiring demolition |
| | Development boundary | | Temporary Possession of Land | | Building access affected/
building partially affected |
| | Environmental mitigation | | Temporary Possession of Land and
Permanent Acquisition of Rights | | |





Client

PROPOSALS FOR CONSULTATION

Project LOWER THAMES CROSSING
SUPPLEMENTARY CONSULTATION

Drawing title **LAND USE SHEET 18**

Contains Ordnance Survey data. © Crown copyright and database rights 2019. Ordnance Survey 100030848

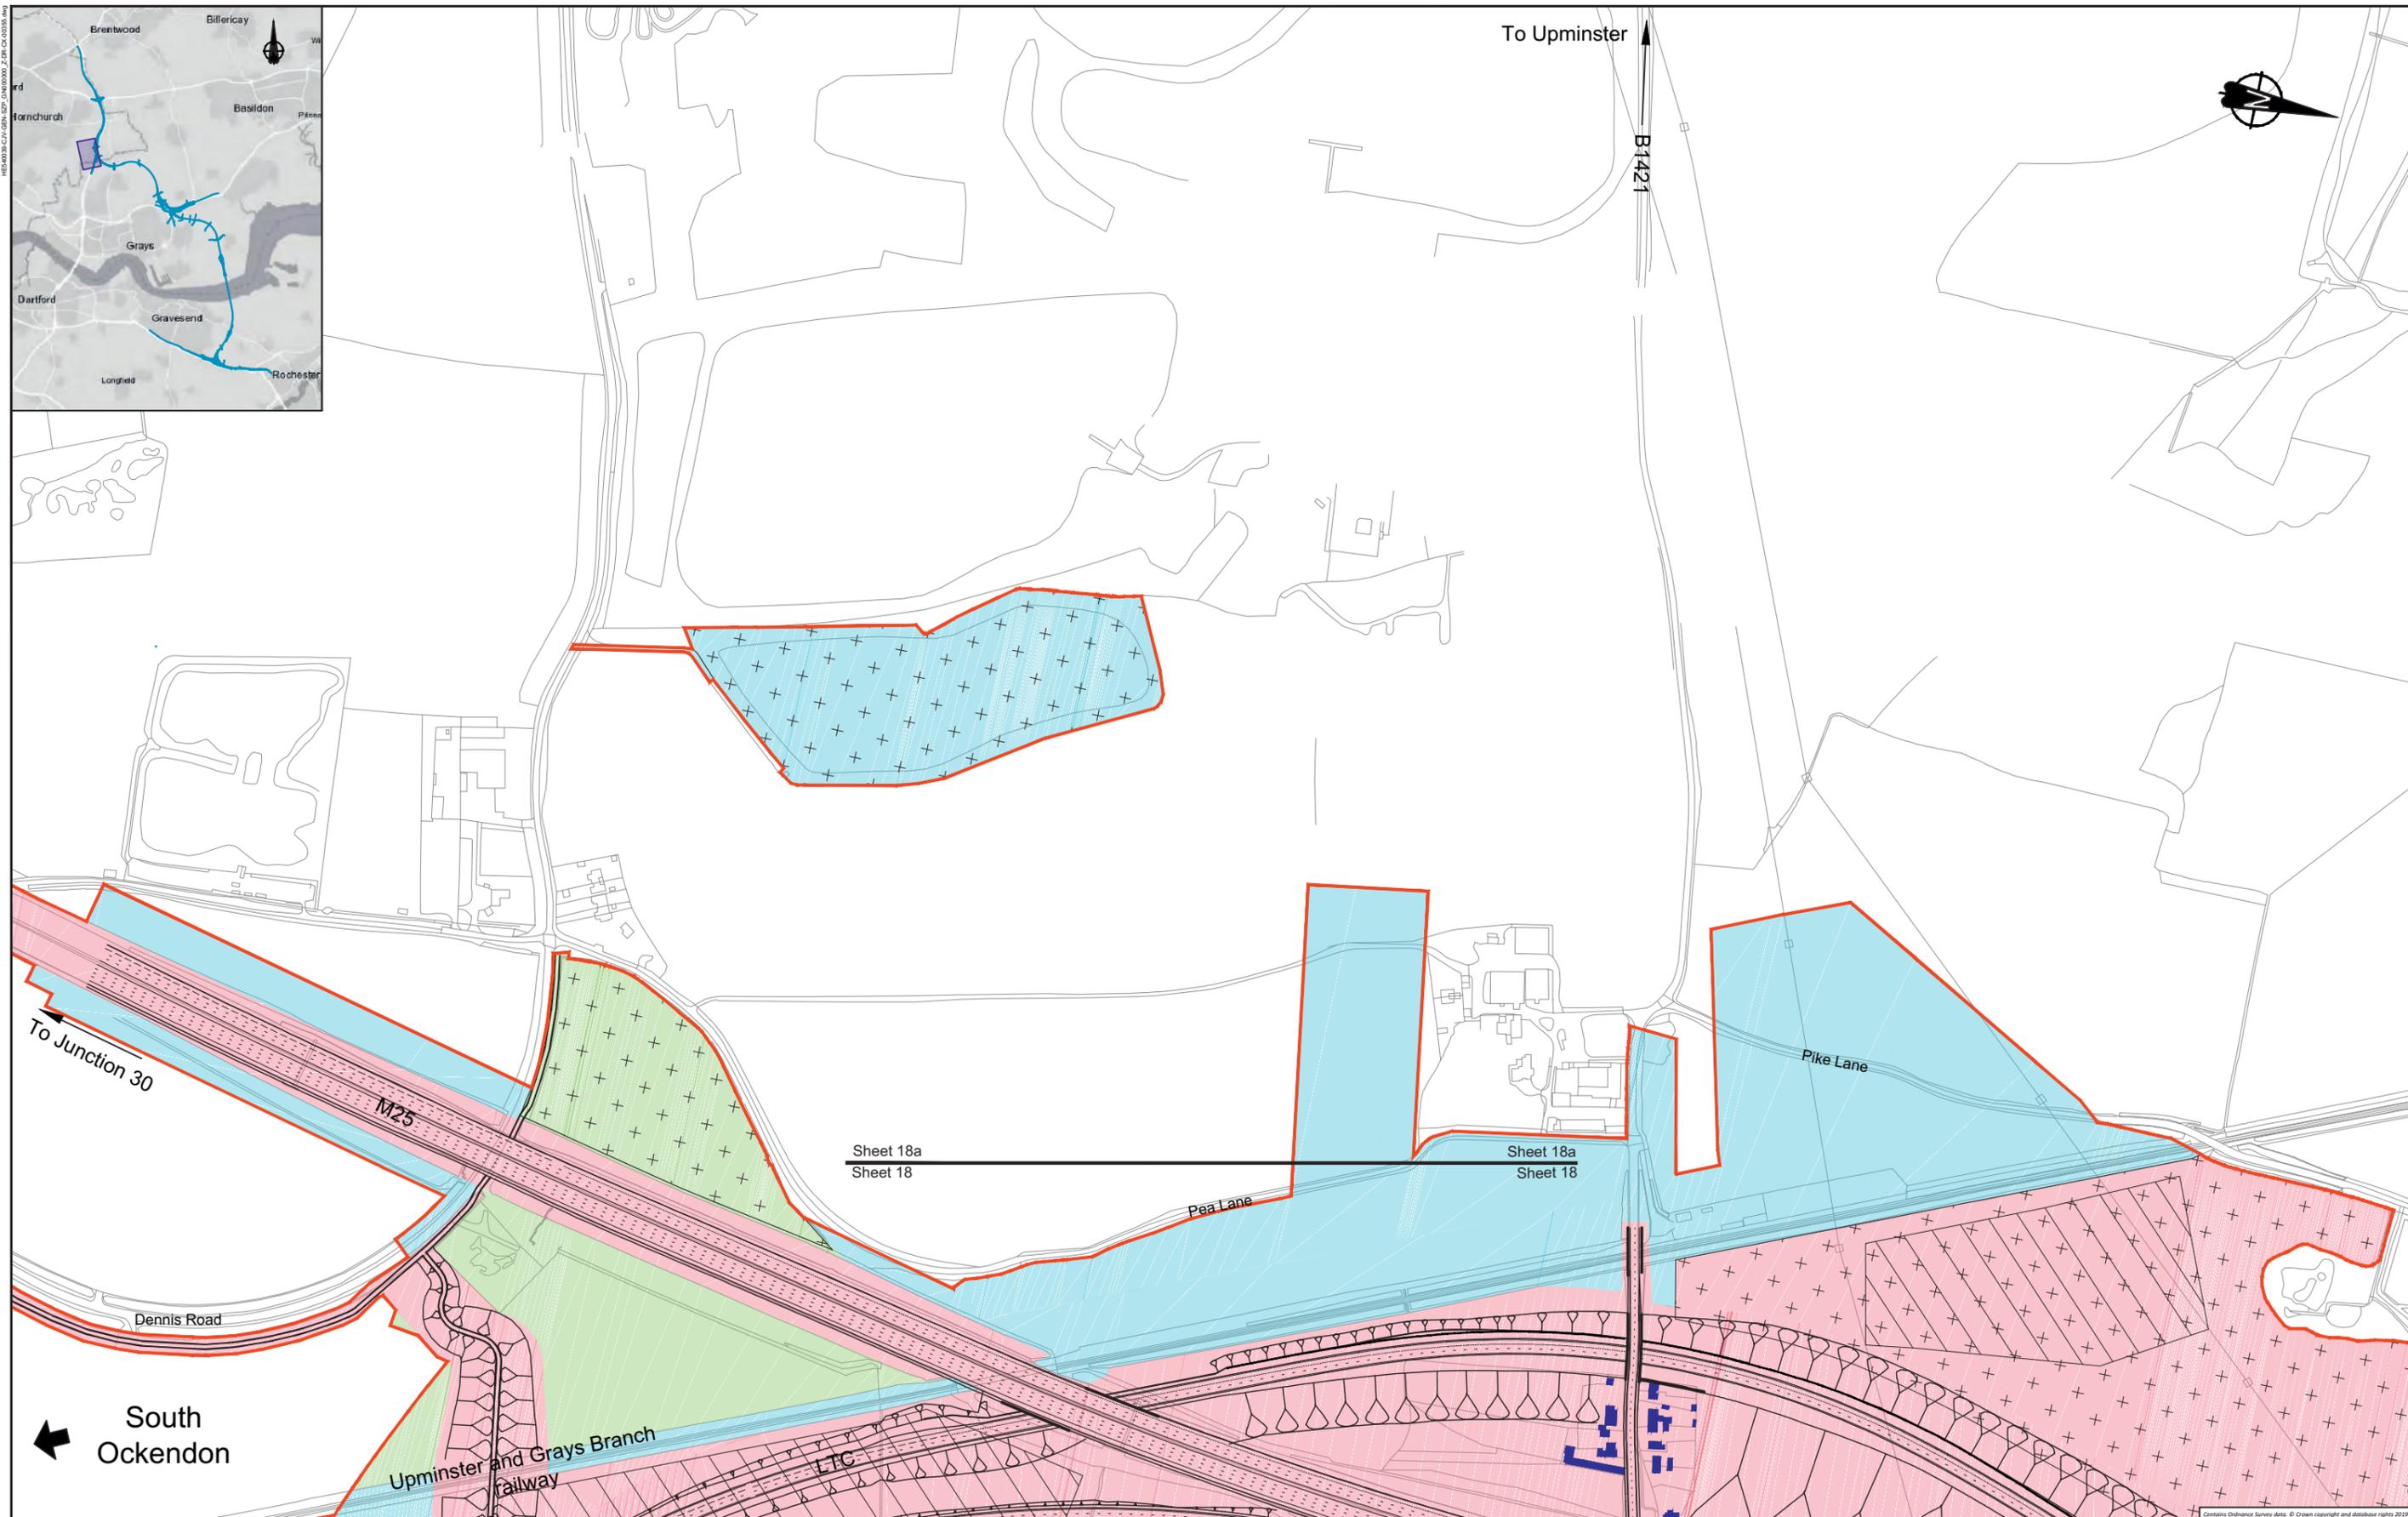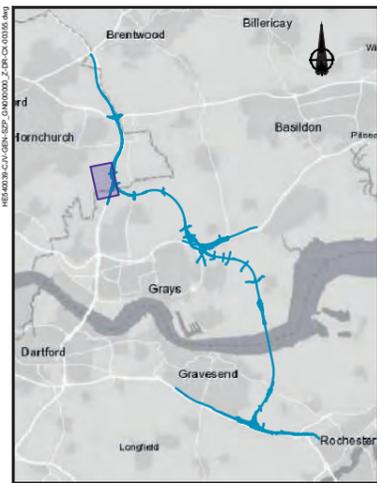


Sheet 18a
Sheet 18

LEGEND:

	Flood compensation area		Permanent Acquisition of Subsoil and Rights
	Main works construction compound		Permanent Acquisition of Land
	Development boundary		Temporary Possession of Land
	Environmental mitigation		Temporary Possession of Land and Permanent Acquisition of Rights

	Land not included within the Order Limits
	Building requiring demolition
	Building access affected/ building partially affected

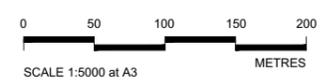



Client

PROPOSALS FOR CONSULTATION

Project LOWER THAMES CROSSING SUPPLEMENTARY CONSULTATION

Drawing title **LAND USE SHEET 18a**

Contains Ordnance Survey data. © Crown copyright and database rights 2019. Ordnance Survey 100038648

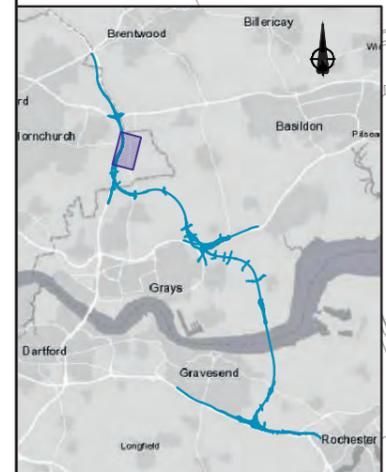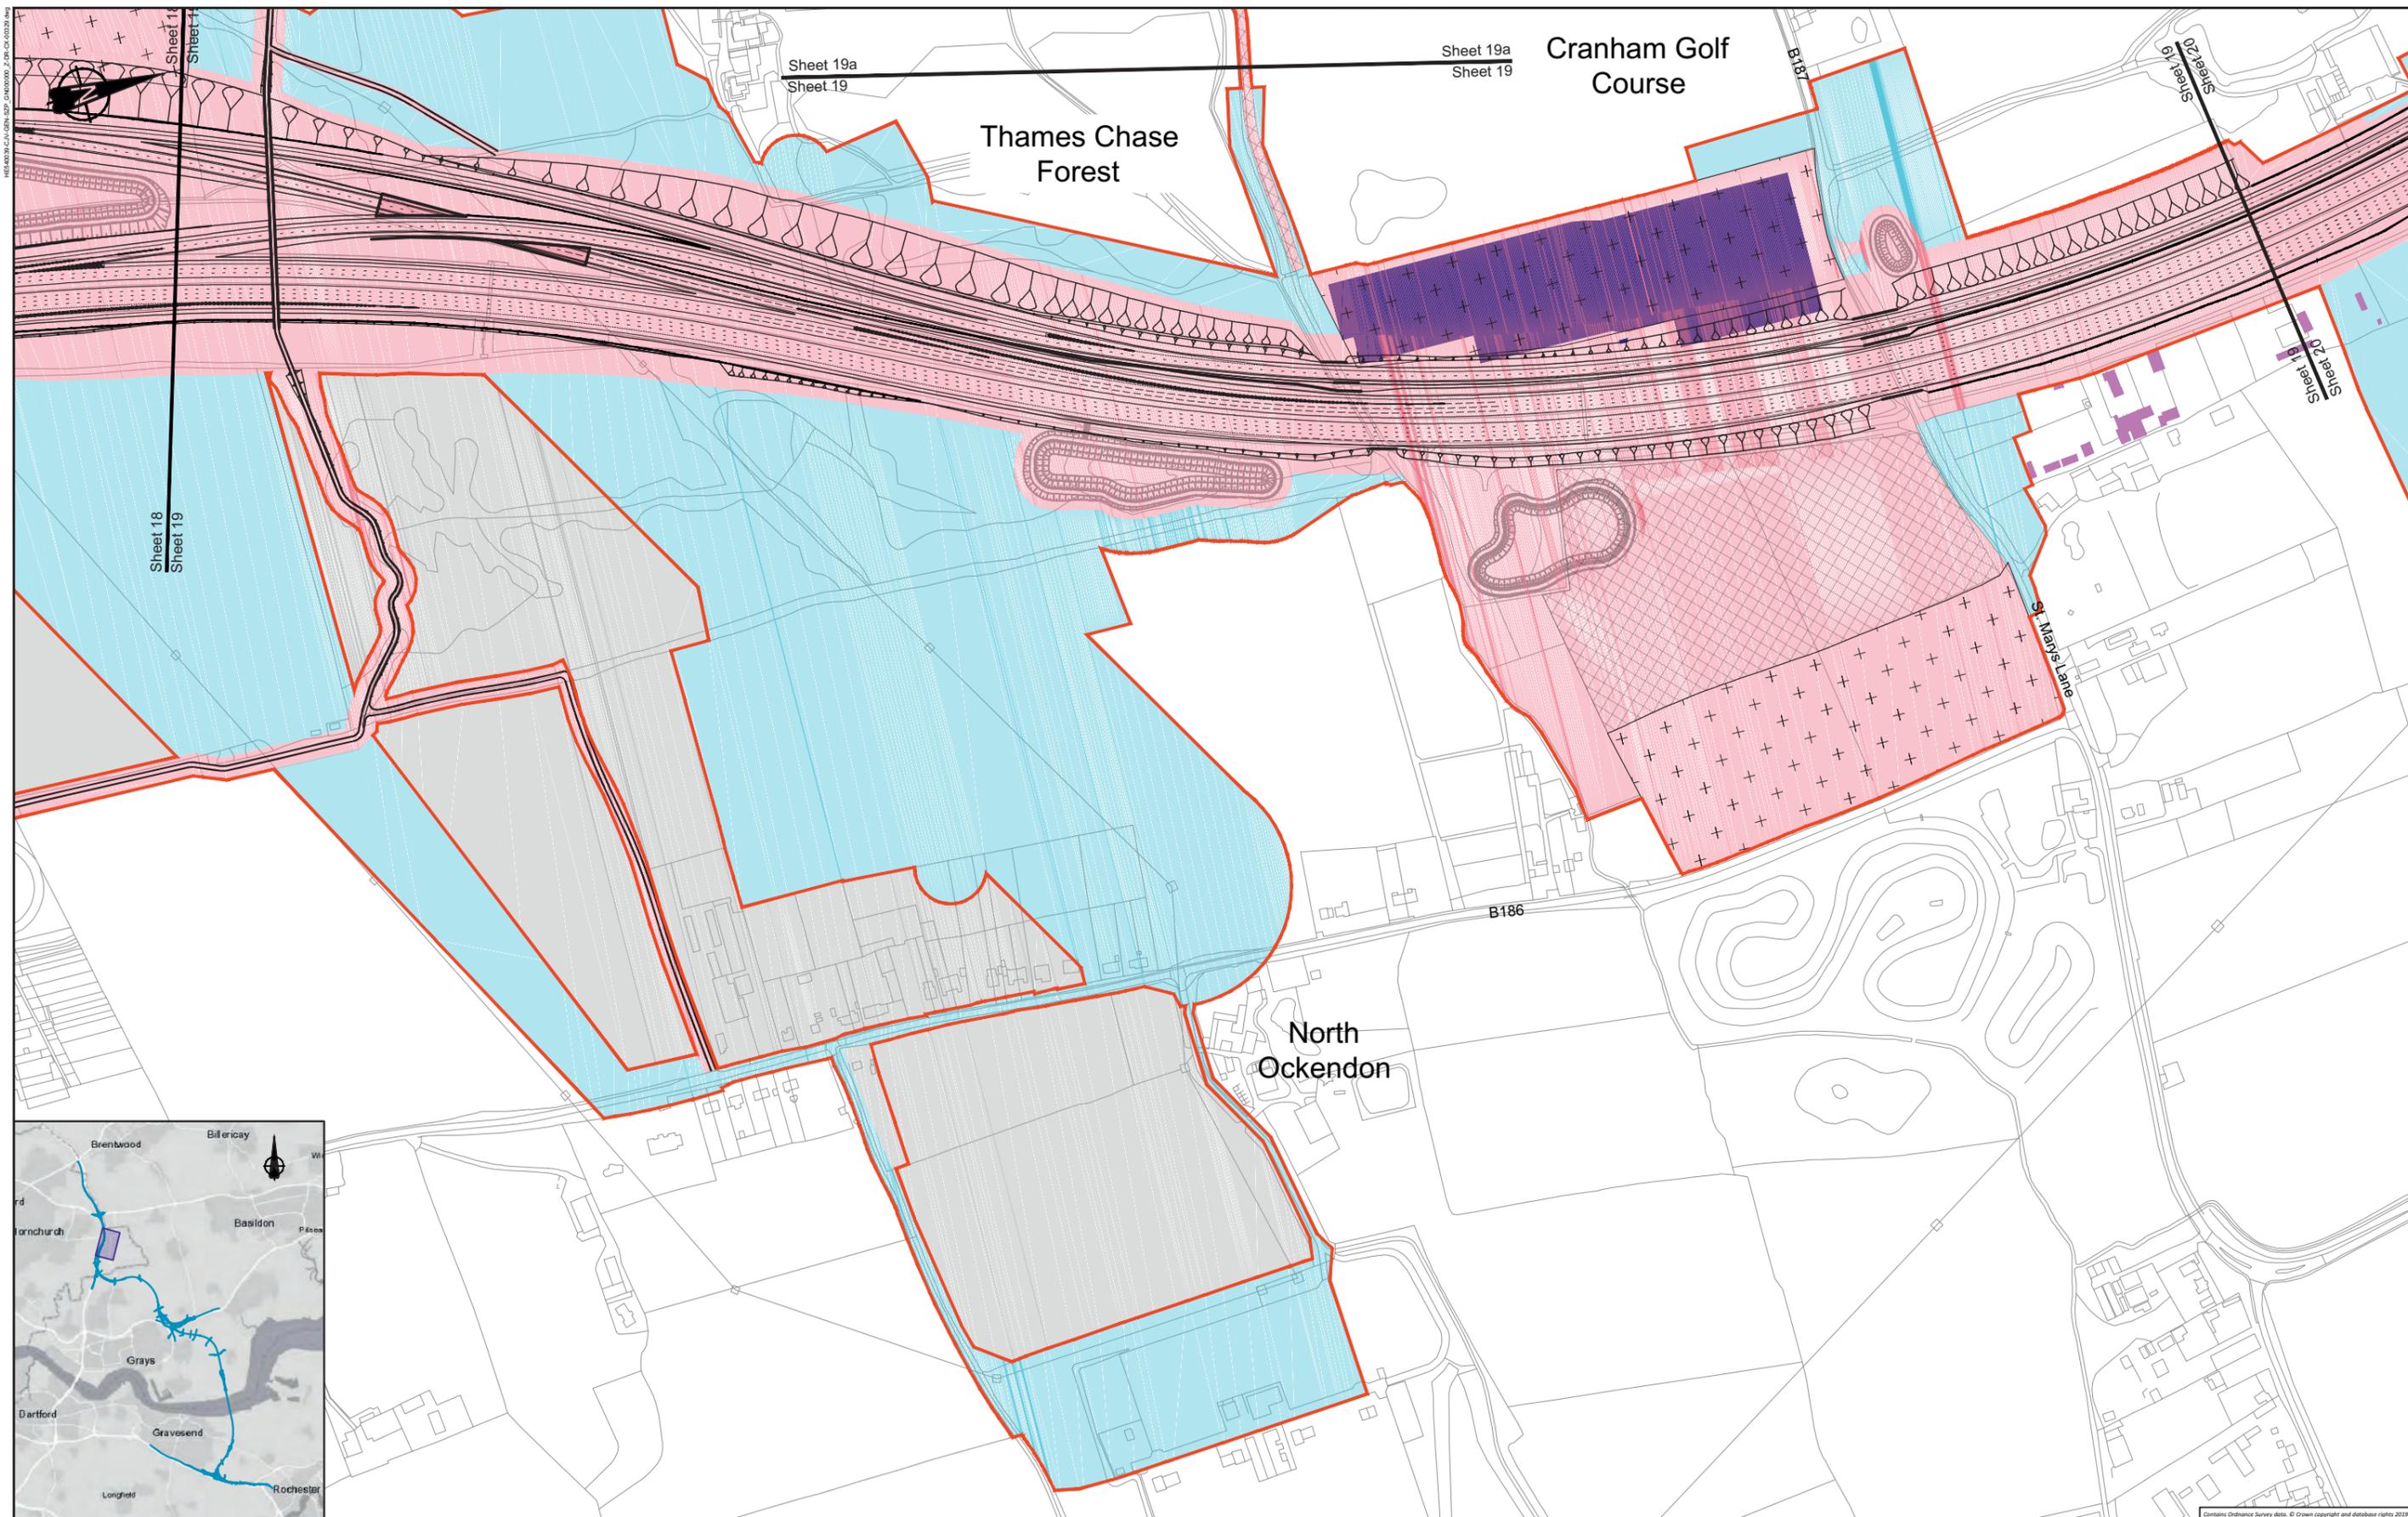

LEGEND:

- | | | |
|----------------------------------|--|---|
| Flood compensation area | Permanent Acquisition of Subsoil and Rights | Land not included within the Order Limits |
| Main works construction compound | Permanent Acquisition of Land | Building requiring demolition |
| Development boundary | Temporary Possession of Land | Building access affected/ building partially affected |
| Environmental mitigation | Temporary Possession of Land and Permanent Acquisition of Rights | |




Client

PROPOSALS FOR CONSULTATION

Project LOWER THAMES CROSSING SUPPLEMENTARY CONSULTATION

Drawing title **LAND USE SHEET 19**


Contains Ordnance Survey data. © Crown copyright and database rights 2019. Ordnance Survey 100038488

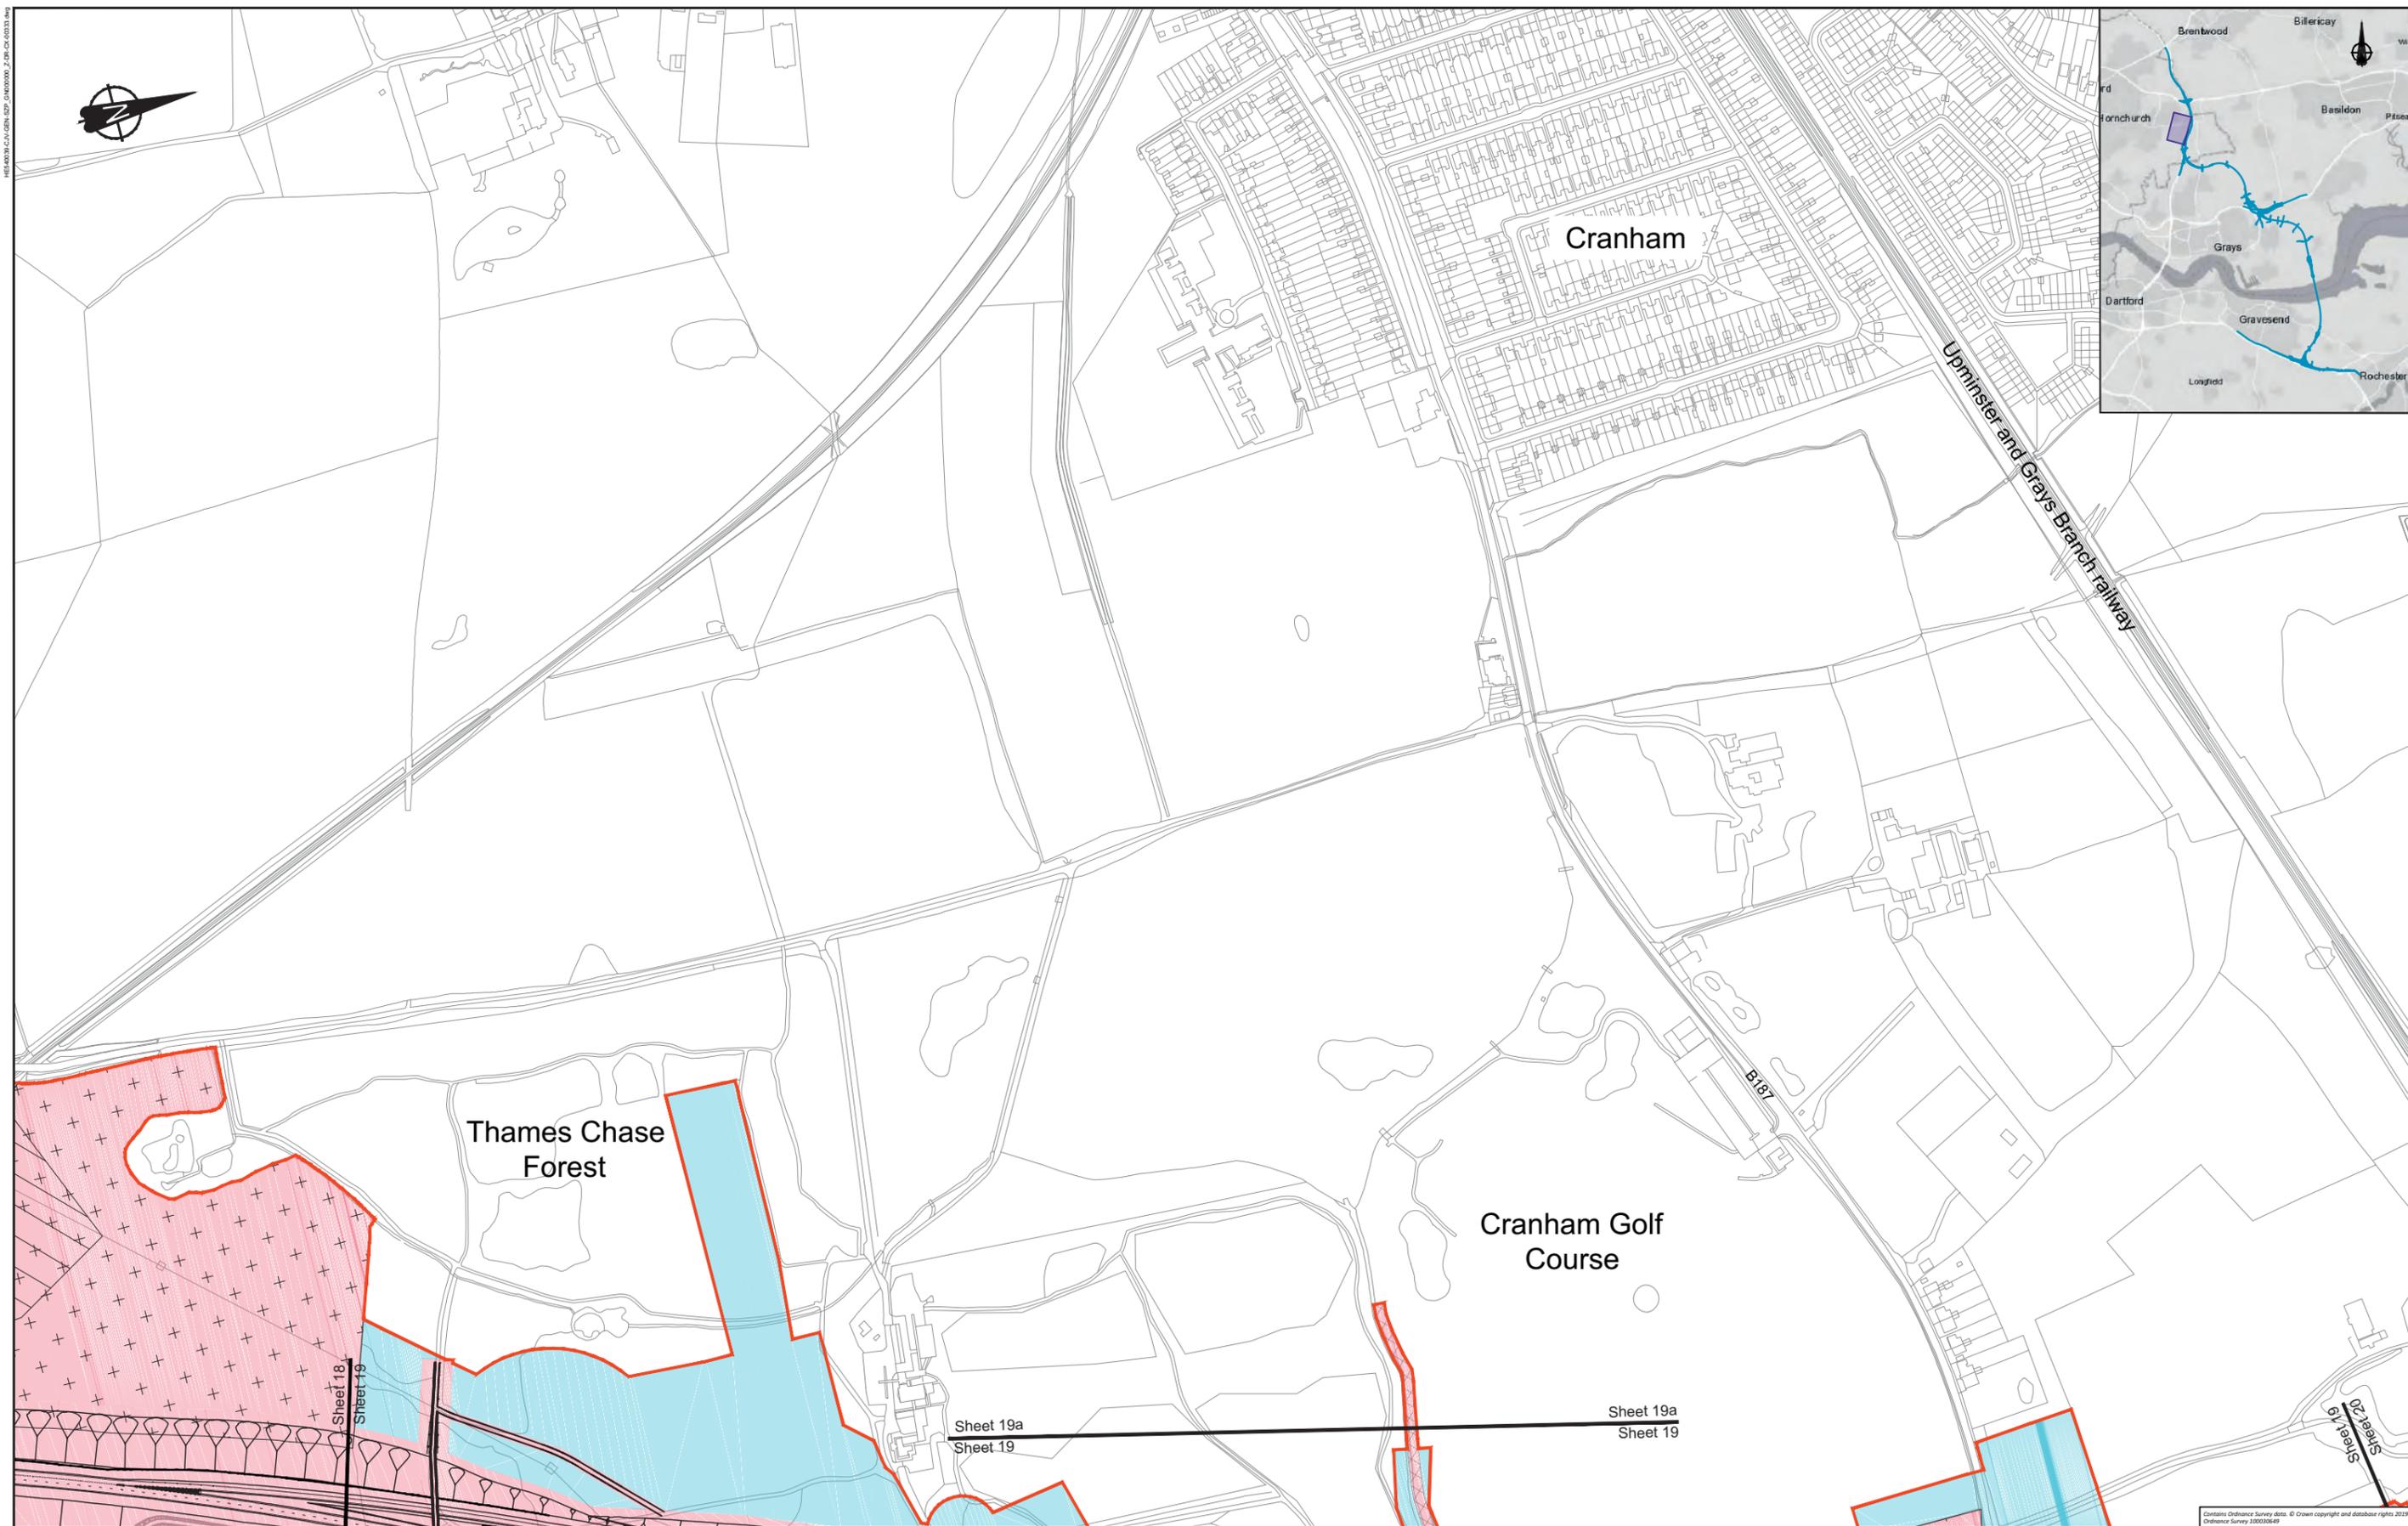

LEGEND: Flood compensation area Main works construction compound Development boundary Environmental mitigation		Permanent Acquisition of Subsoil and Rights Permanent Acquisition of Land Temporary Possession of Land Temporary Possession of Land and Permanent Acquisition of Rights		Land not included within the Order Limits Building requiring demolition Building access affected/building partially affected		SCALE 1:5000 at A3 0 50 100 150 200 METRES		Client		Project LOWER THAMES CROSSING SUPPLEMENTARY CONSULTATION	
PROPOSALS FOR CONSULTATION								Drawing title LAND USE SHEET 19a			

H:\Projects\2019\20190120_20190120_20190120_20190120_20190120.dwg

Contains Ordnance Survey data. © Crown copyright and database rights 2019. Ordnance Survey 100038648

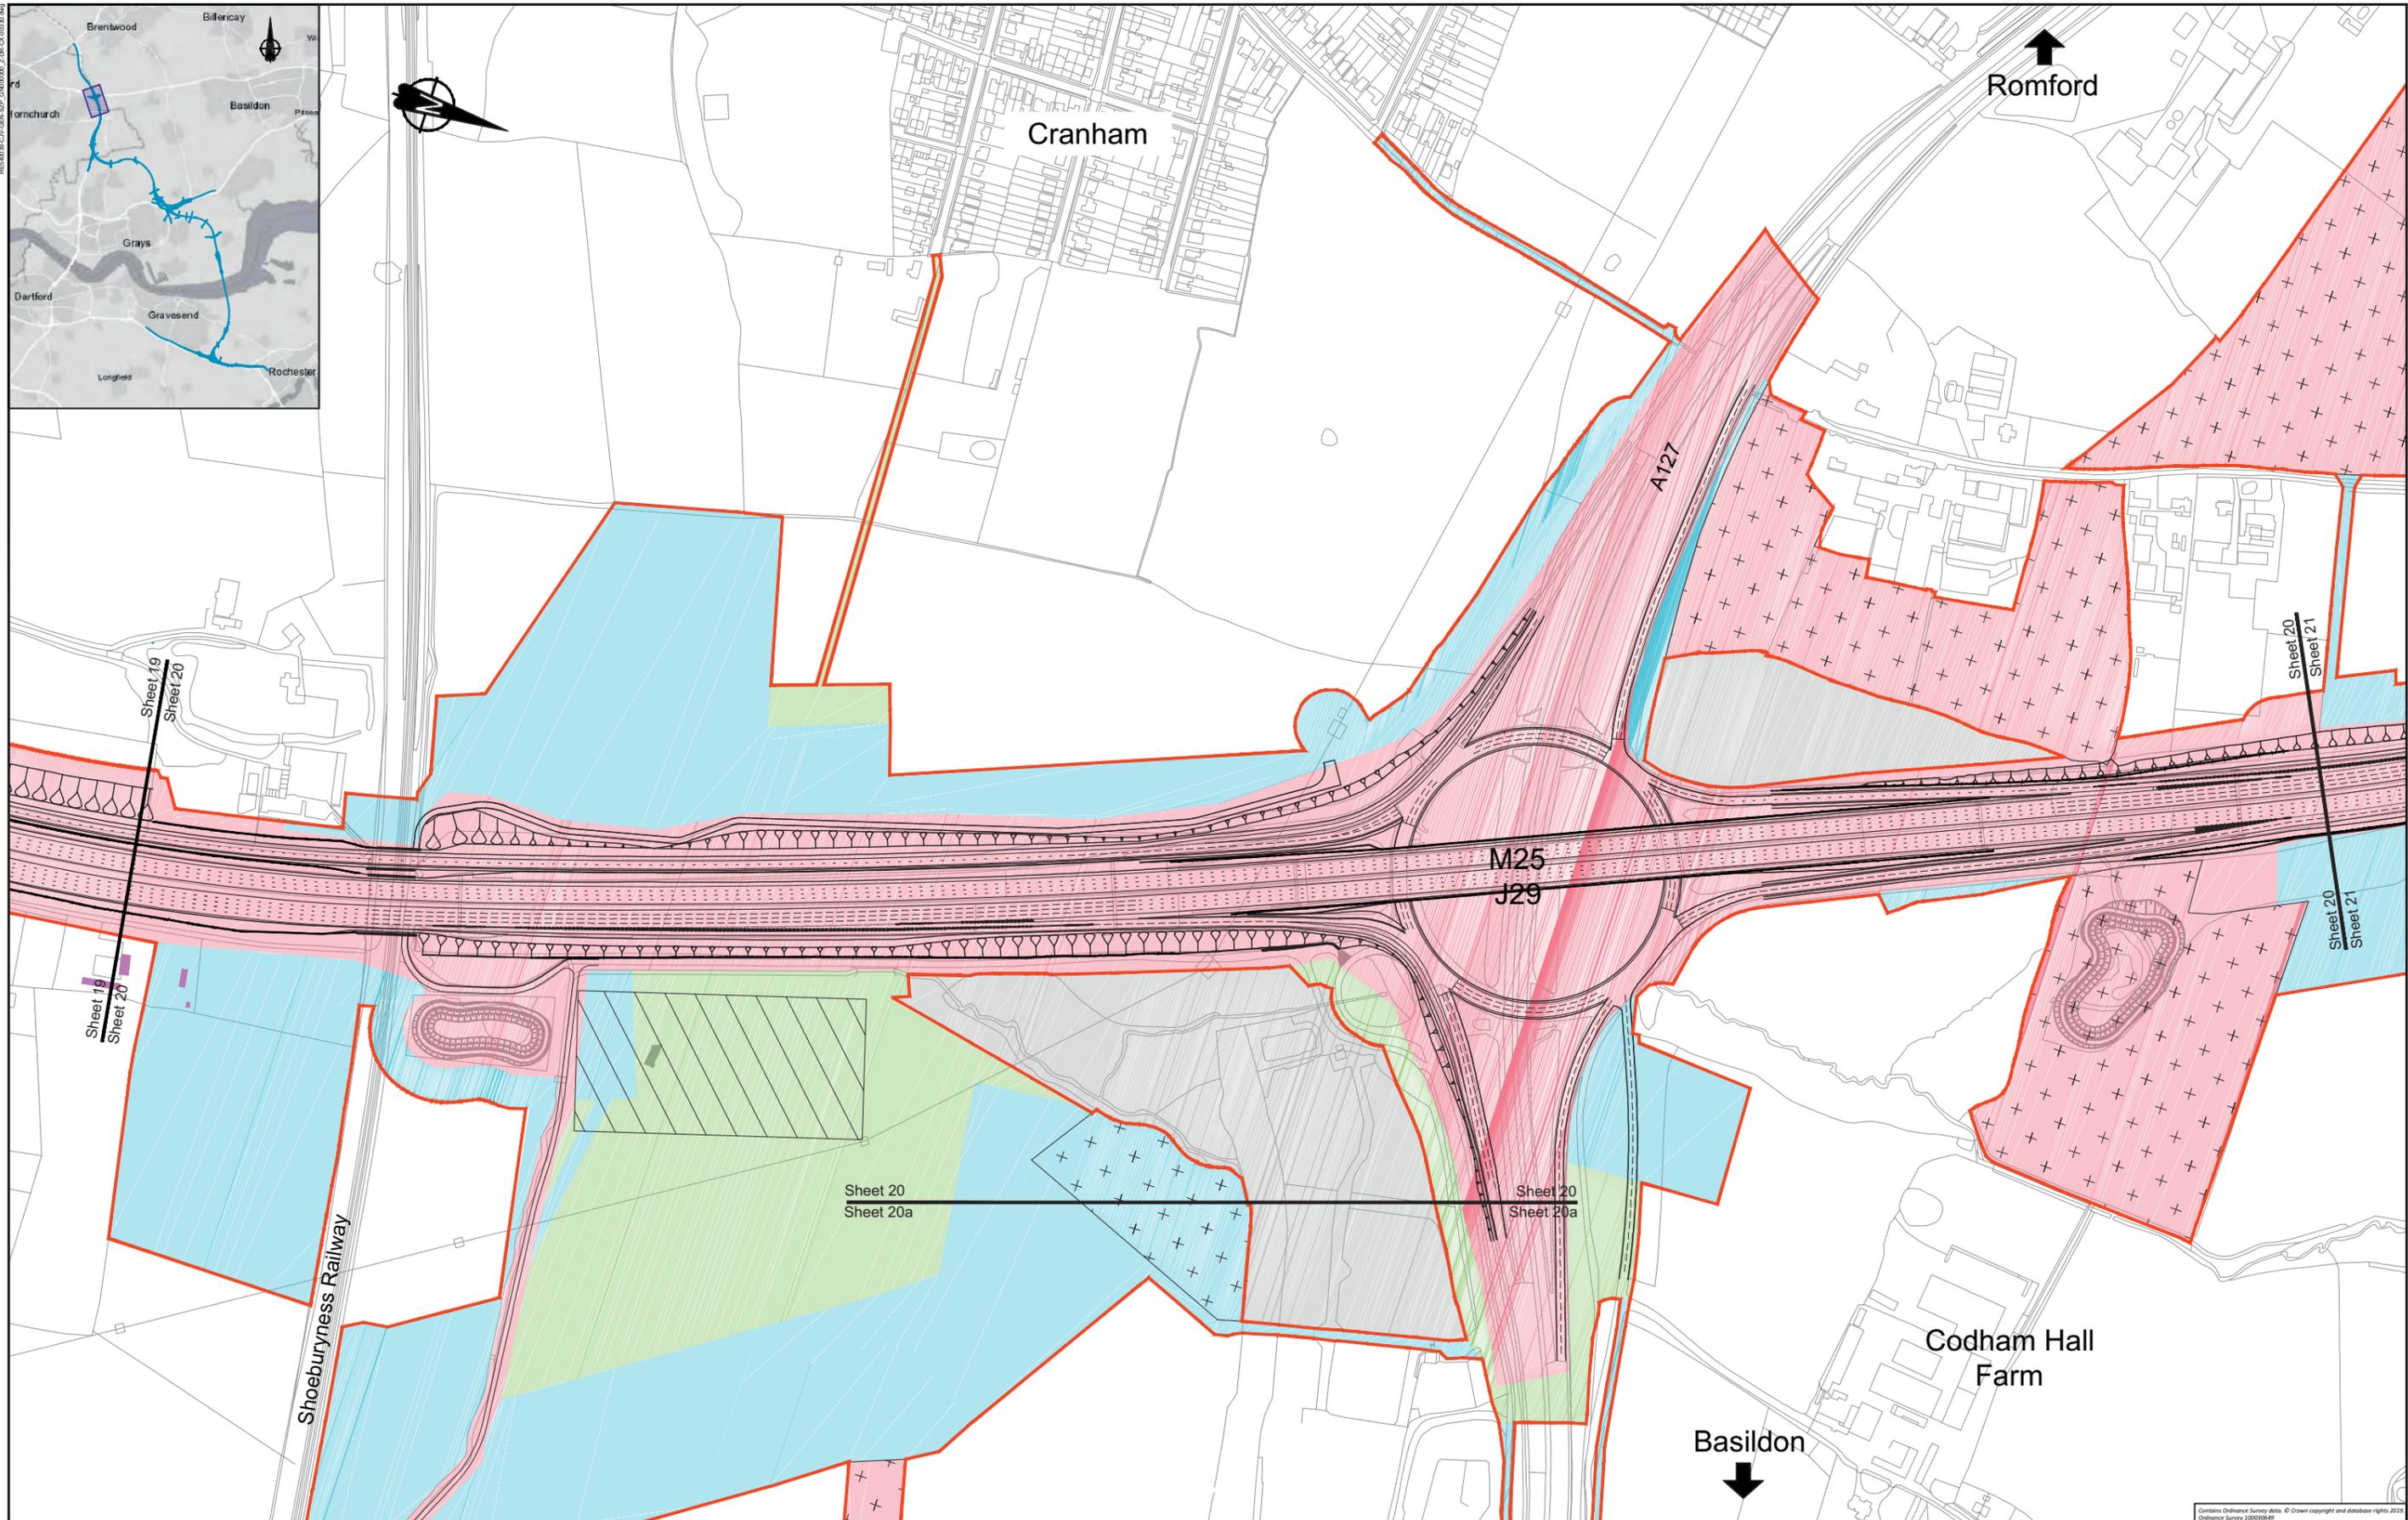

LEGEND:

- | | | |
|----------------------------------|--|---|
| Flood compensation area | Permanent Acquisition of Subsoil and Rights | Land not included within the Order Limits |
| Main works construction compound | Permanent Acquisition of Land | Building requiring demolition |
| Development boundary | Temporary Possession of Land | Building access affected/ building partially affected |
| Environmental mitigation | Temporary Possession of Land and Permanent Acquisition of Rights | |




Client

PROPOSALS FOR CONSULTATION

Project LOWER THAMES CROSSING SUPPLEMENTARY CONSULTATION

Drawing title **LAND USE SHEET 20**

Contains Ordnance Survey data. © Crown copyright and database rights 2019. Ordnance Survey 100039648

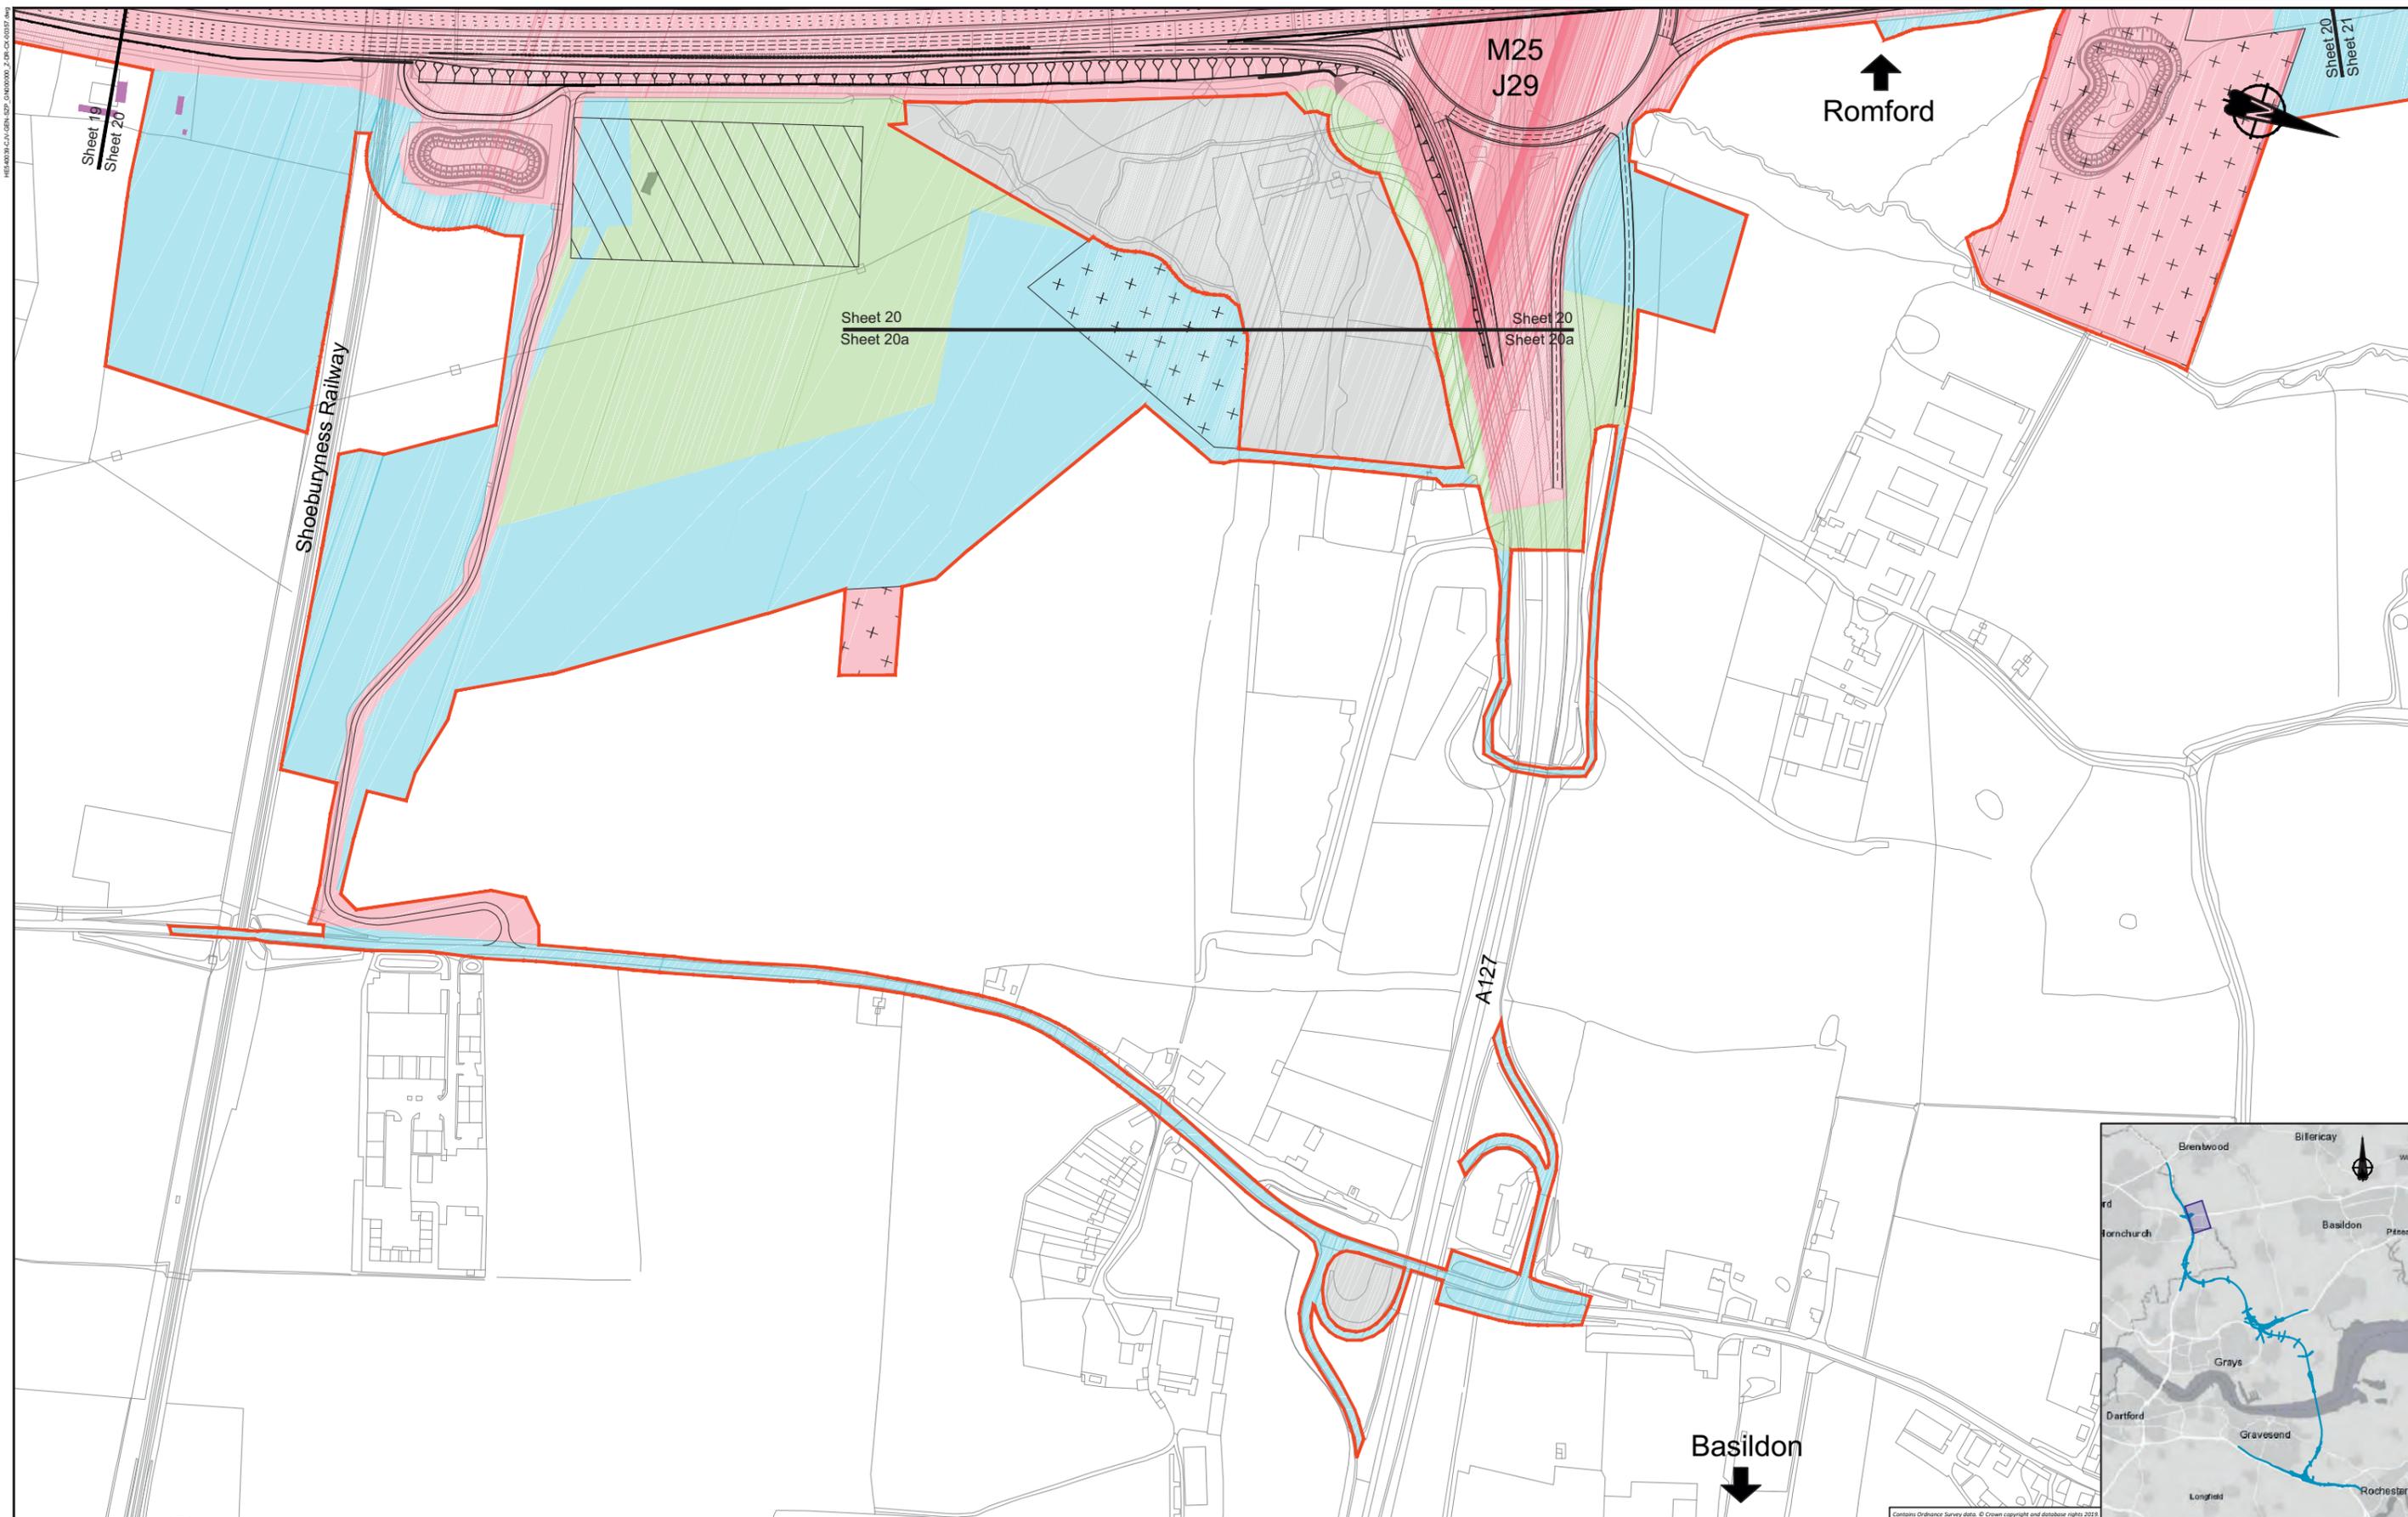

LEGEND:	
	Flood compensation area
	Permanent Acquisition of Land
	Temporary Possession of Land
	Temporary Possession of Land and Permanent Acquisition of Rights
	Development boundary
	Building access affected/building partially affected
	Building requiring demolition
	Land not included within the Order Limits






Client

PROPOSALS FOR CONSULTATION

Project LOWER THAMES CROSSING SUPPLEMENTARY CONSULTATION

Drawing title **LAND USE SHEET 20a**

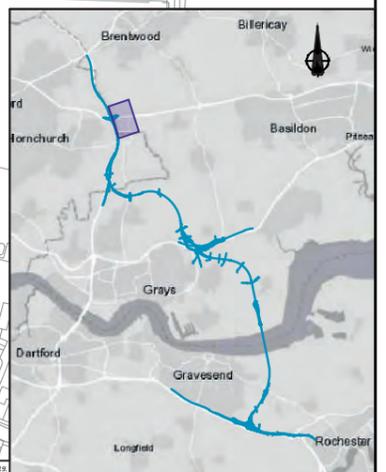

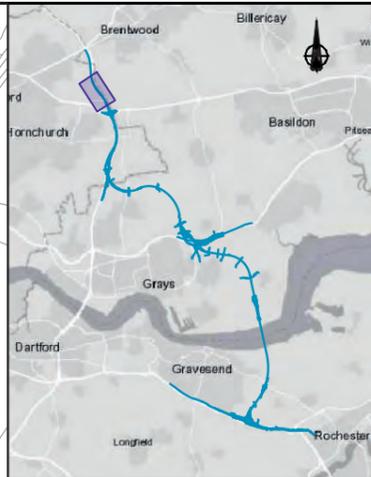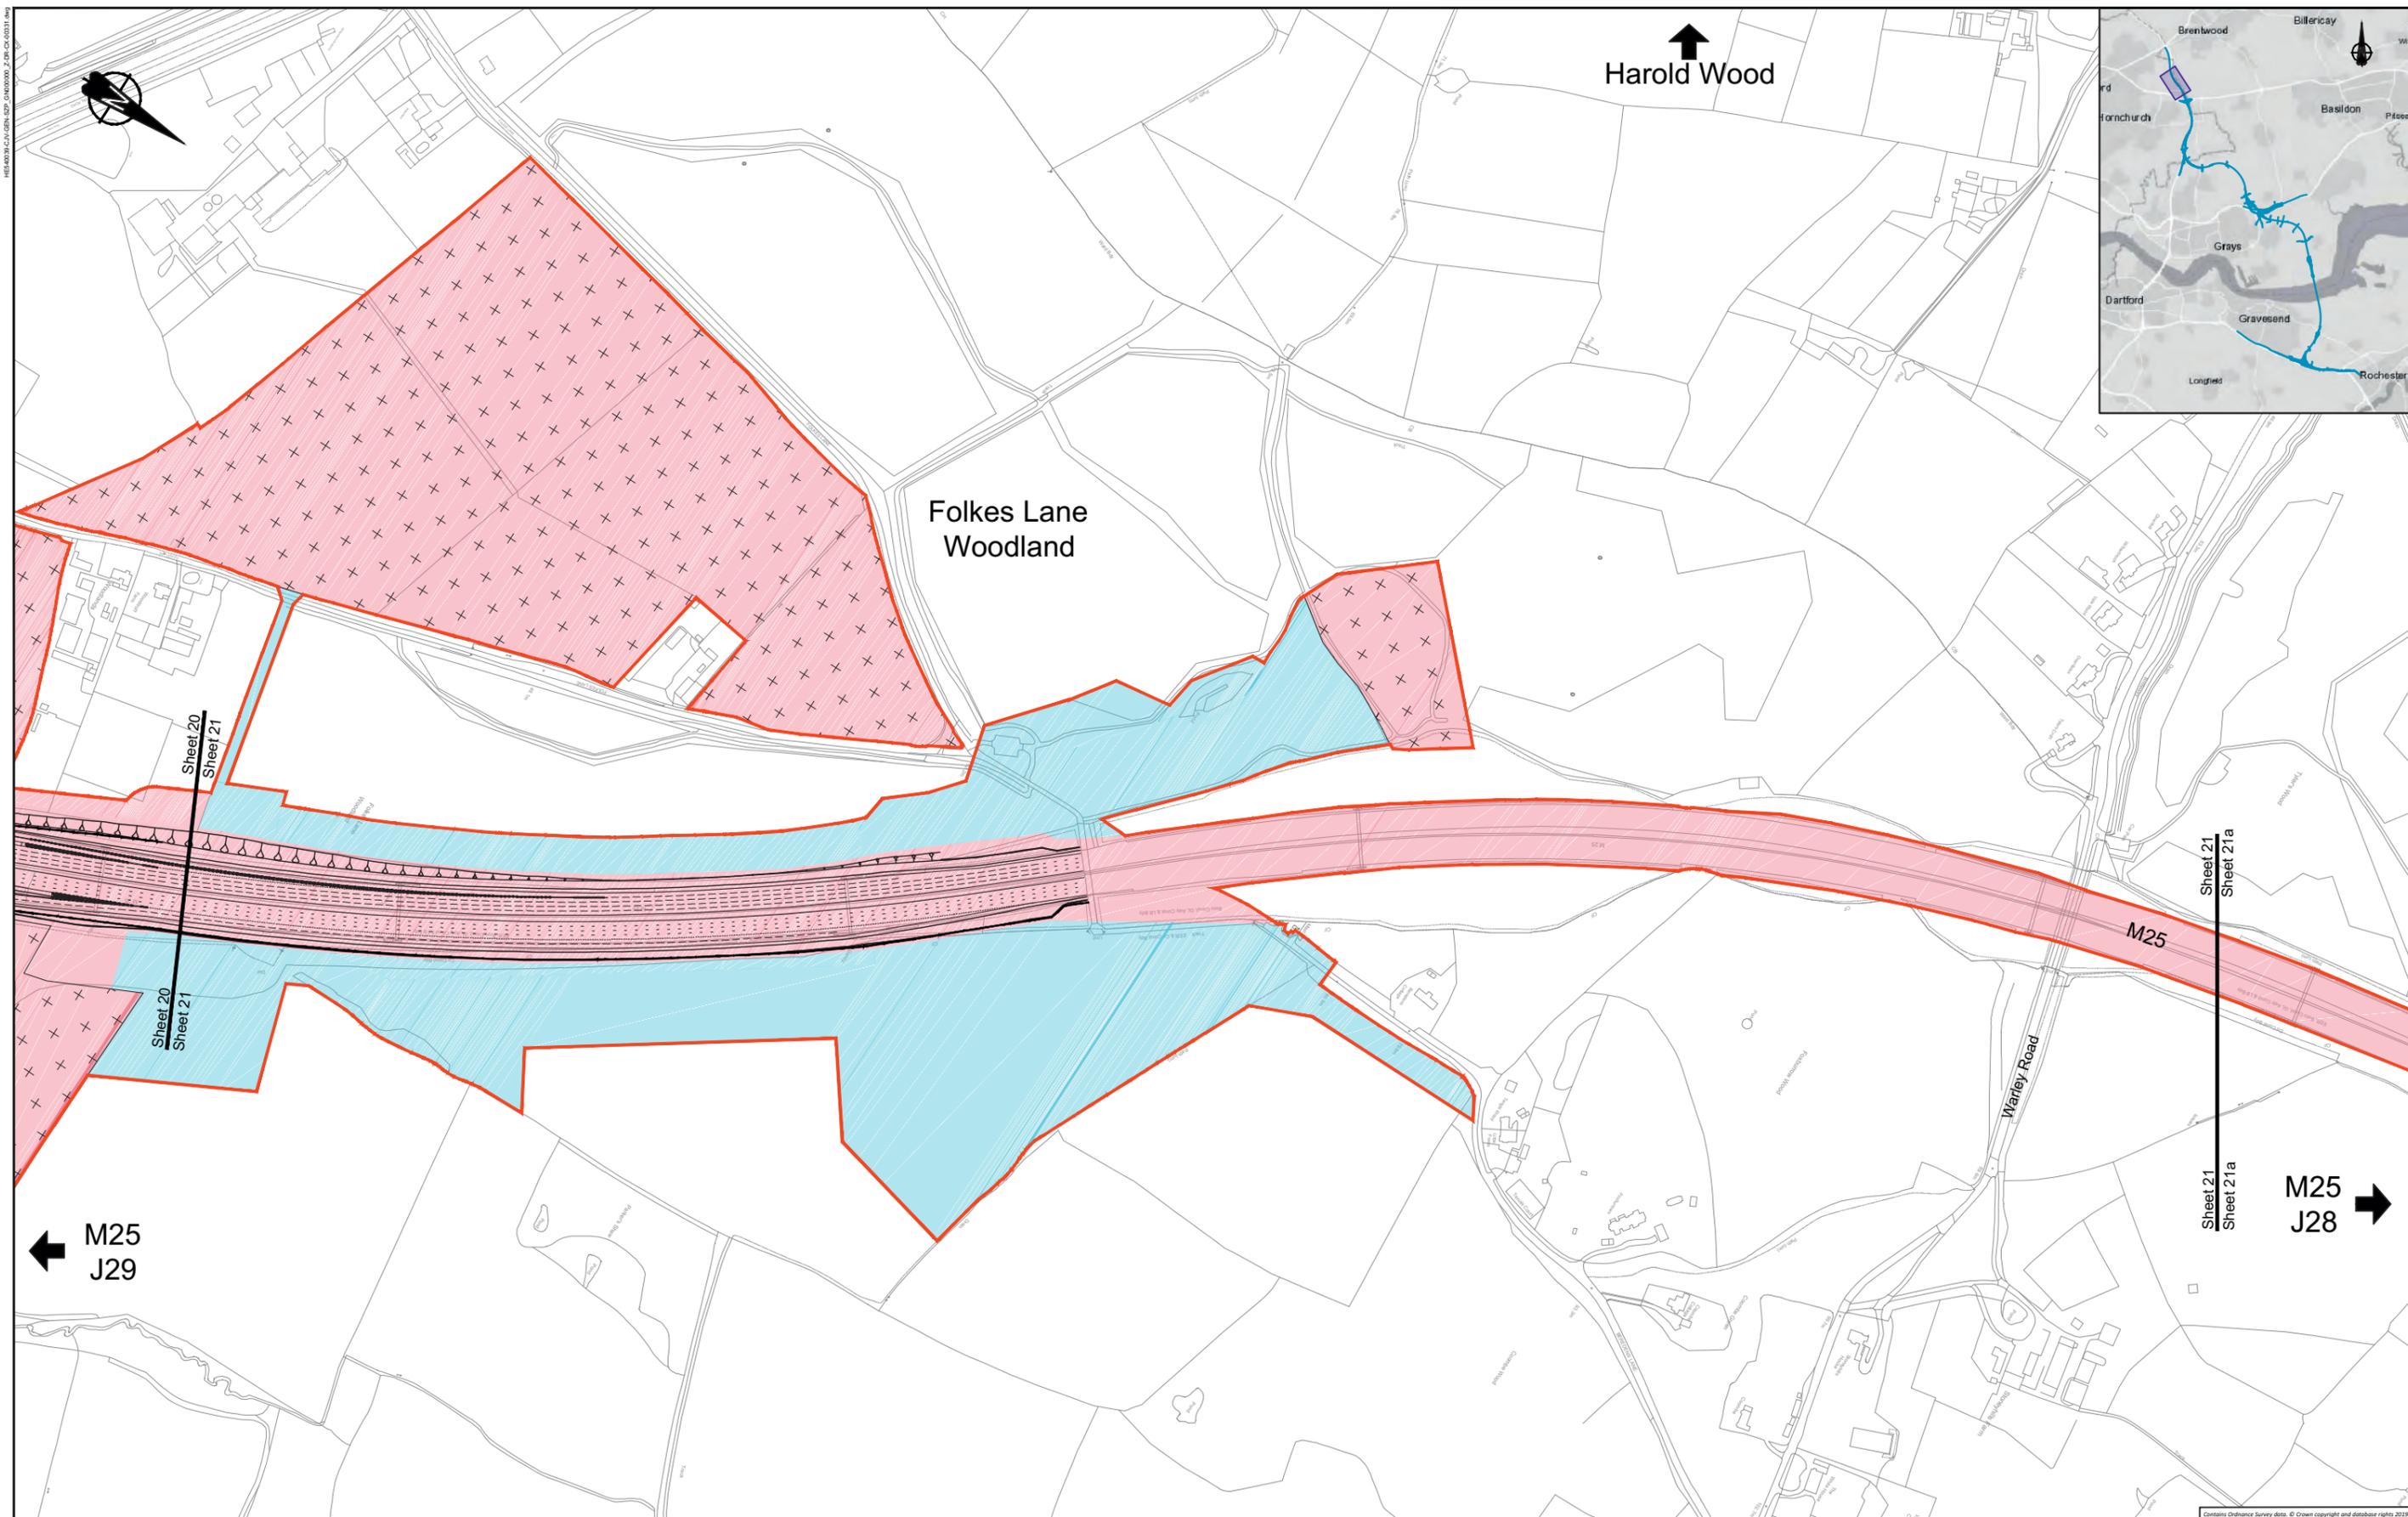

LEGEND:

- | | | |
|--|--|---|
|  Flood compensation area |  Permanent Acquisition of Subsoil and Rights |  Land not included within the Order Limits |
|  Main works construction compound |  Permanent Acquisition of Land |  Building requiring demolition |
|  Development boundary |  Temporary Possession of Land |  Building access affected/ building partially affected |
|  Environmental mitigation |  Temporary Possession of Land and Permanent Acquisition of Rights | |




Client 

PROPOSALS FOR CONSULTATION

Project LOWER THAMES CROSSING
SUPPLEMENTARY CONSULTATION

Drawing title **LAND USE SHEET 21**

Contains Ordnance Survey data. © Crown copyright and database rights 2019. Ordnance Survey 100030848

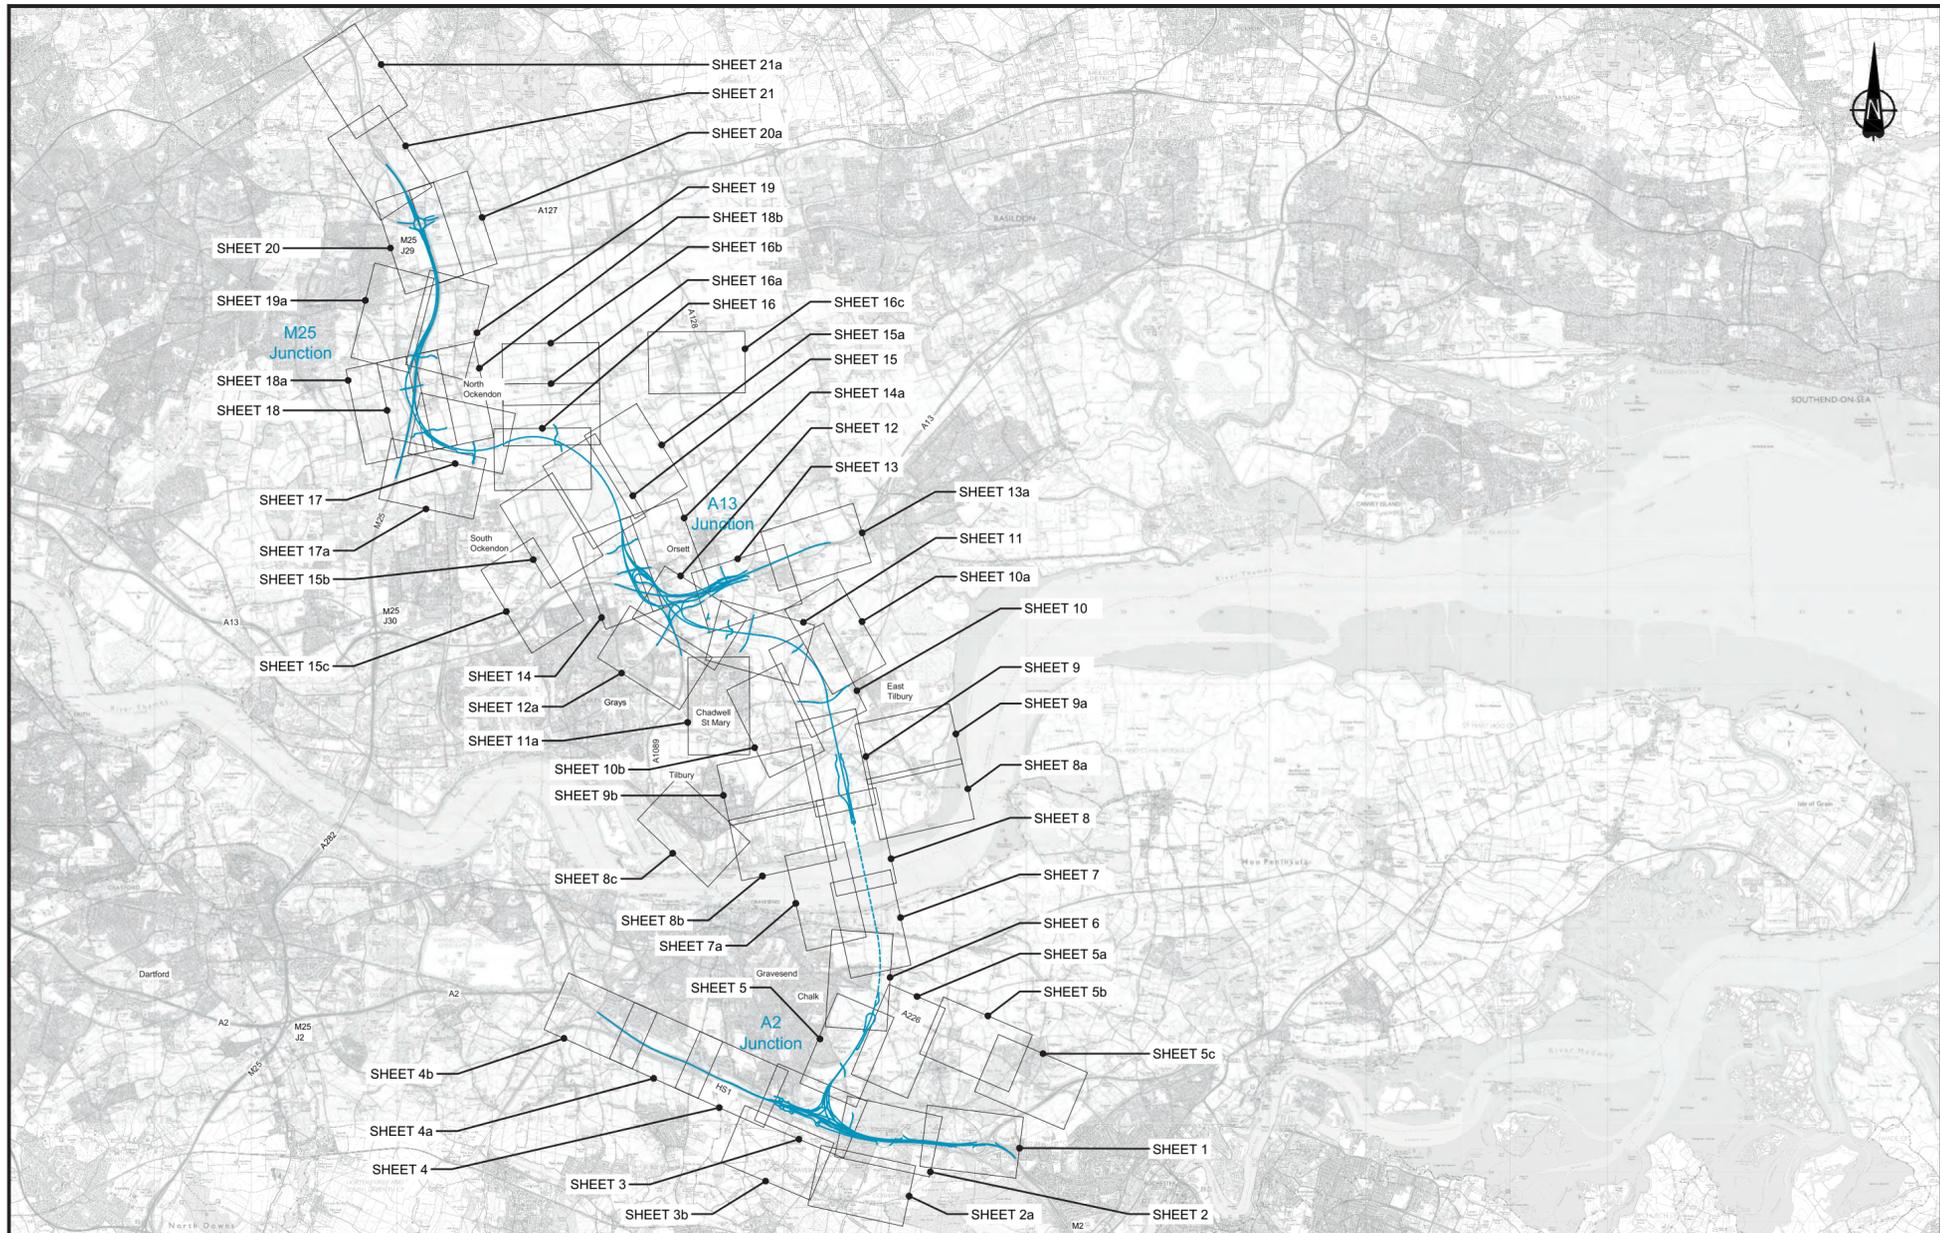

<p>LEGEND:</p> <p> LTC route above ground</p> <p> LTC route in tunnel</p>	<p>Client </p> <p>Project LOWER THAMES CROSSING SUPPLEMENTARY CONSULTATION</p> <p>Drawing title PROPOSALS FOR CONSULTATION</p>	<p>Project LOWER THAMES CROSSING SUPPLEMENTARY CONSULTATION</p> <p>Drawing title LAND USE KEY PLAN</p>
---	--	---

Not to scale

© Crown copyright 2020.

You may re-use this information (not including logos) free of charge in any format or medium, under the terms of the Open Government Licence. To view this licence,

visit www.nationalarchives.gov.uk/doc/open-government-licence/

write to the **Information Policy Team, The National Archives, Kew, London TW9 4DU**, or email psi@nationalarchives.gsi.gov.uk.

Mapping (where present): © Crown copyright and database rights 2020 OS 100030649. You are permitted to use this data solely to enable you to respond to, or interact with, the organisation that provided you with the data. You are not permitted to copy, sub-license, distribute or sell any of this data to third parties in any form.

This document is also available on our website at www.highwaysengland.co.uk

For an accessible version of this publication please call **0300 123 5000** and we will help you.

If you have any enquiries about this publication email info@highwaysengland.co.uk or call **0300 123 5000***. Please quote the Highways England publications code **PR08/20**.

Highways England creative job number BED20 0004

*Calls to 03 numbers cost no more than a national rate call to an 01 or 02 number and must count towards any inclusive minutes in the same way as 01 and 02 calls.

These rules apply to calls from any type of line including mobile, BT, other fixed line or payphone. Calls may be recorded or monitored.

Printed on paper from well-managed forests and other controlled sources when issued directly by Highways England.

Registered office Bridge House, 1 Walnut Tree Close, Guildford GU1 4LZ

Highways England Company Limited registered in England and Wales number 09346363