
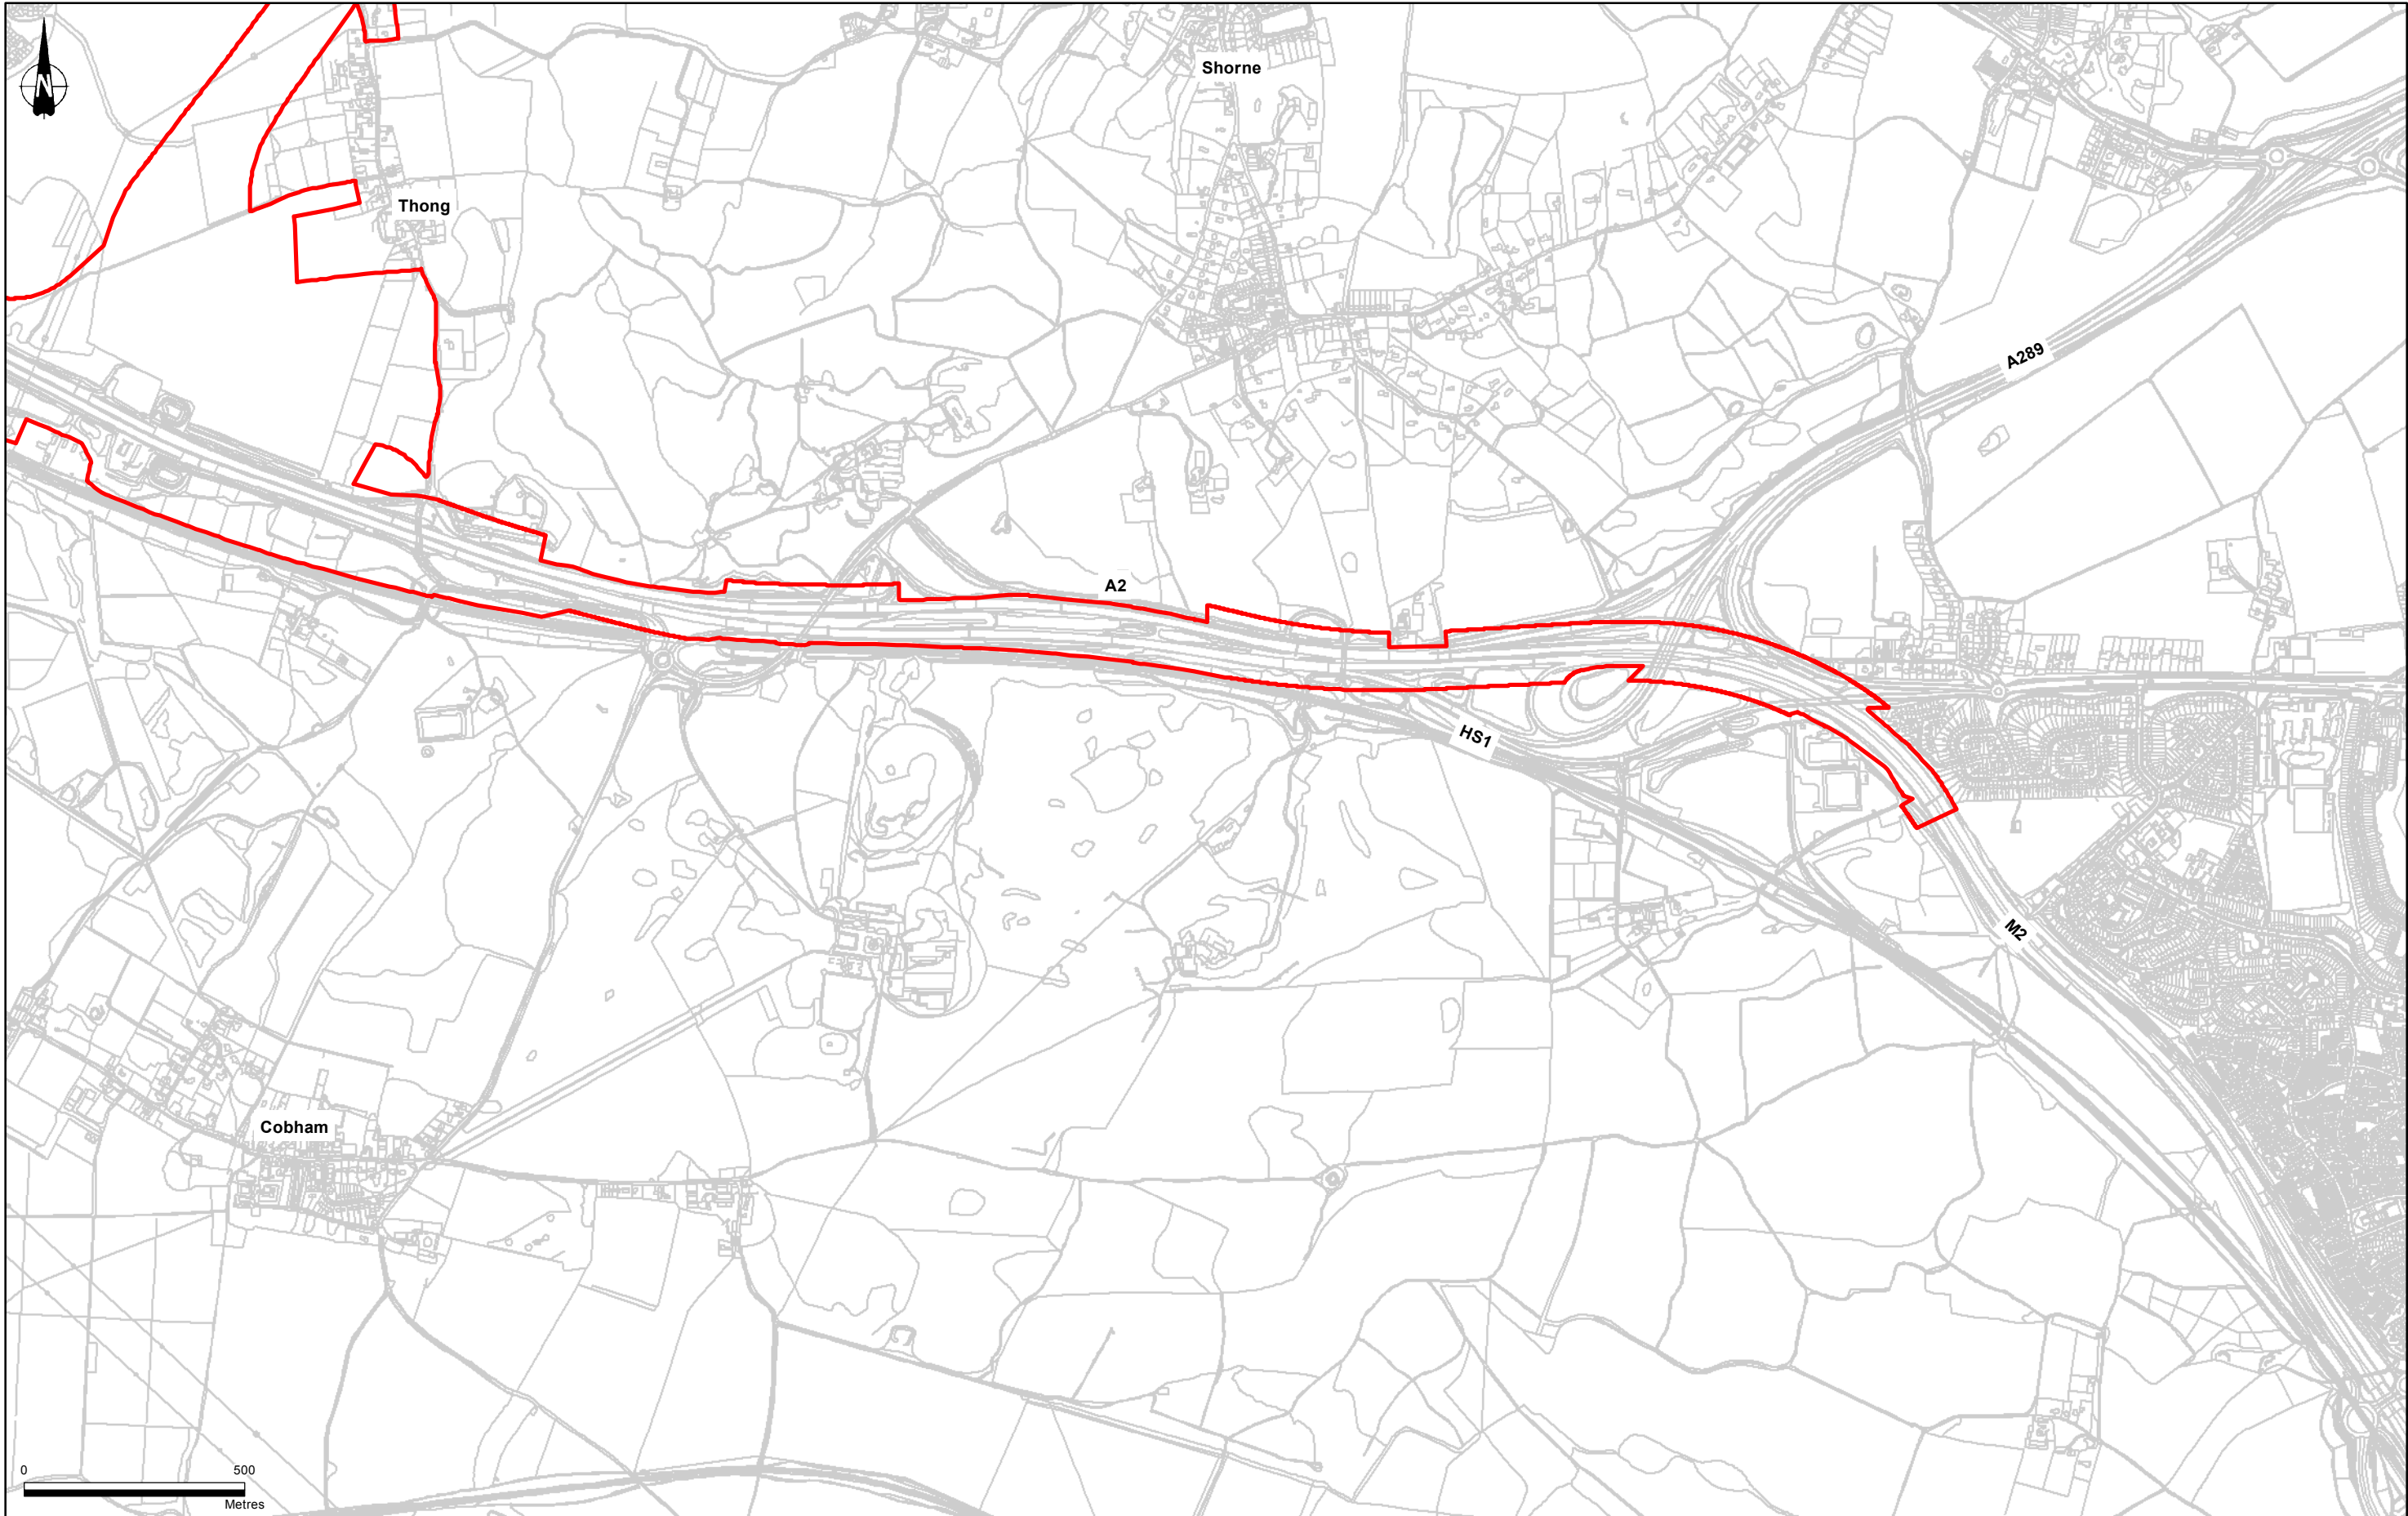

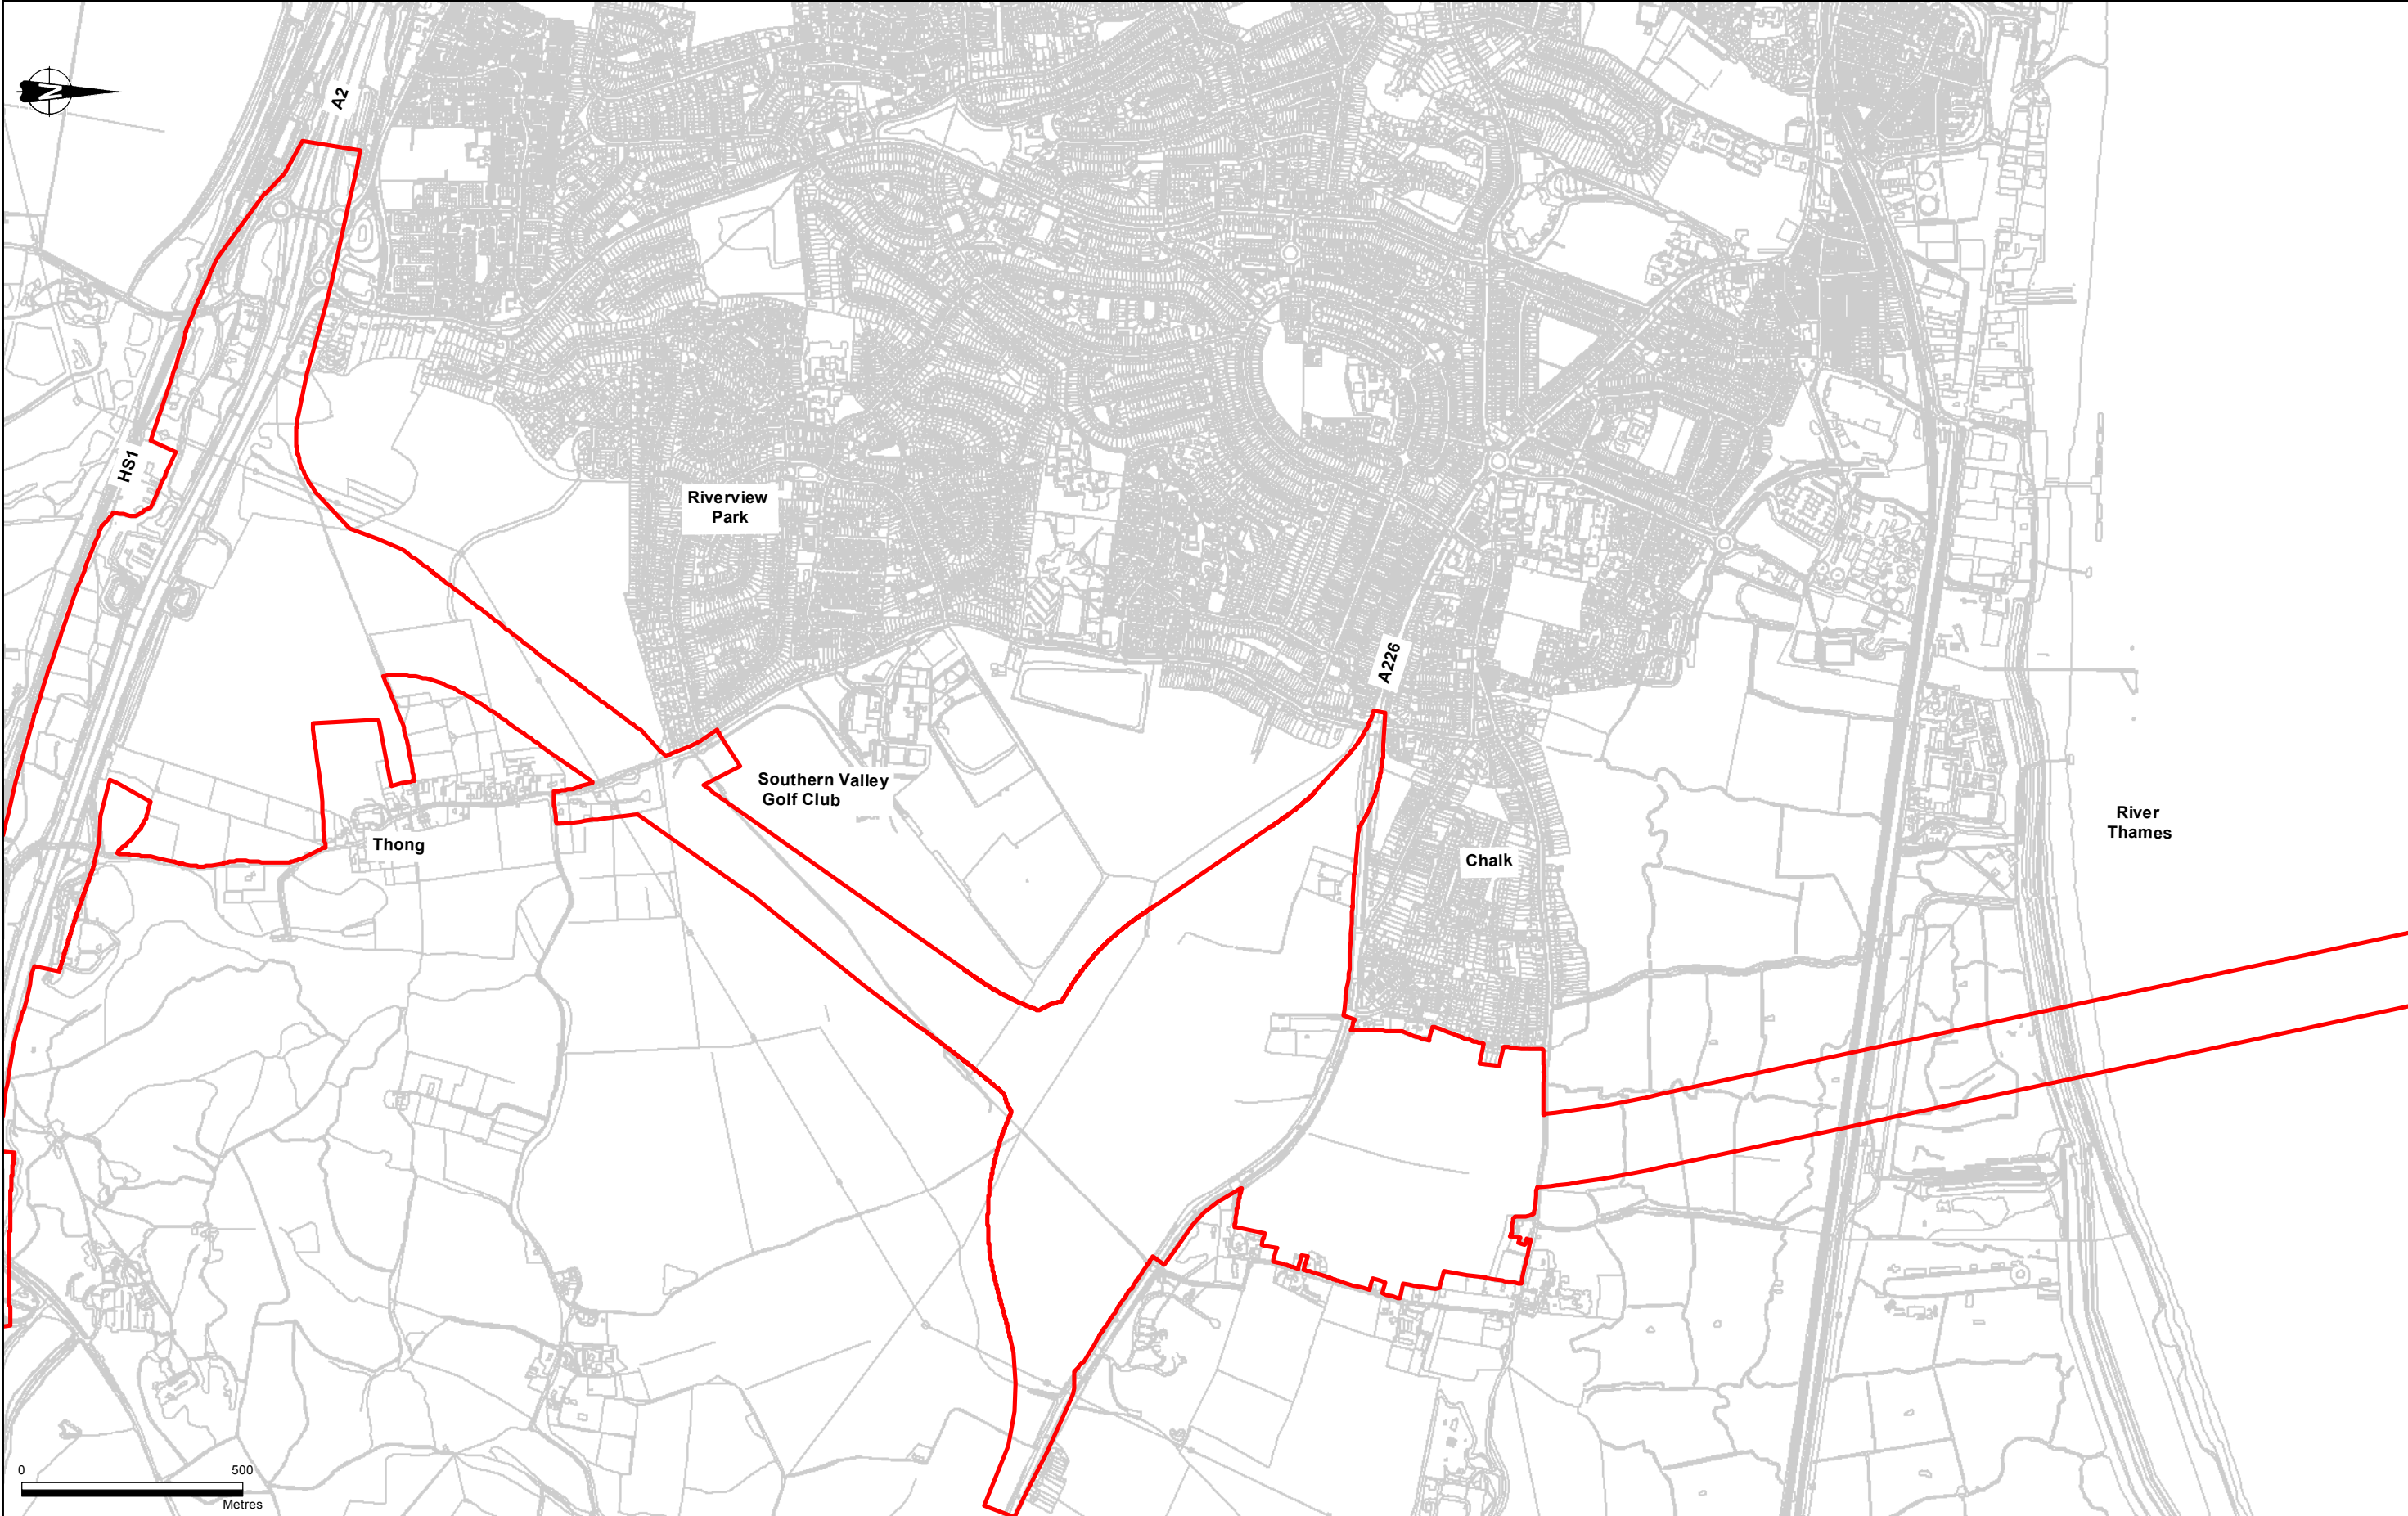


001 S2 10/10/2017 Issued for information JS/KM TG/TW SC				Client 		Project LOWER THAMES CROSSING DEVELOPMENT PHASE		Status S2		Original Size A3	Revision 001
Rev Status Rev Date Purpose of revision Drawn Chk'd Appr'd				Lower Thames Crossing		Drawing title LTC Development Boundary Key Plan		Drawn JS/KM	Scale 1:100,000	Date - 10/10/2017	
								Checked TG/TW		Date - 16/10/2017	
								Approved SC		Date - 16/10/2017	
								Drawing number		HE540039-CJV-GEN-GEN-MAP-DCO-00001	






<div>001S210/10/2017Issued for informationJS/KMTG/TWSC</div> <div><table><tr><td>Rev</td><td>Status</td><td>Rev. Date</td><td>Purpose of revision</td><td>Drawn</td><td>Chk'd</td><td>Appr'd</td></tr><tr><td></td><td></td><td></td><td></td><td></td><td></td><td></td></tr></table></div>							Rev	Status	Rev. Date	Purpose of revision	Drawn	Chk'd	Appr'd								<div>Client</div> <div></div> <div>Lower Thames Crossing</div>		<div>Project</div> <div>LOWER THAMES CROSSING DEVELOPMENT PHASE</div> <div>Drawing title</div> <div>LTC Development Boundary Sheet 1 of 7</div>		<div>Status</div> <div>S2</div> <div>Original Size</div> <div>A3</div> <div>Revision</div> <div>001</div> <div>Scale</div> <div>1:14,000</div> <div>Drawn</div> <div>JS/KM</div> <div>Date - 10/10/2017</div> <div>Checked</div> <div>TG/TW</div> <div>Date - 16/10/2017</div> <div>Approved</div> <div>SC</div> <div>Date - 16/10/2017</div> <div>Drawing number</div> <div>HE540039-CJV-GEN-GEN-MAP-DCO-00002</div>	
							Rev	Status	Rev. Date	Purpose of revision	Drawn	Chk'd	Appr'd													
							<div>Key:</div> <div><div></div>Potential land required to construct and operate the Lower Thames Crossing</div>																			



<div>001S210/10/2017Issued for informationJS/KMTG/TWSC</div> <div>RevStatusRev. DatePurpose of revisionDrawnChk'dApprv'd</div>										<div>Key:</div> <div><div></div>Potential land required to construct and operate the Lower Thames Crossing</div>										<div>Client<div><div><div><div></div></div><div>highways england</div></div></div><div>Lower Thames Crossing</div></div>										<div>Project<div>LOWER THAMES CROSSING DEVELOPMENT PHASE</div></div> <div>Drawing title<div>LTC Development Boundary Sheet 2 of 7</div></div>										<div>Status<div>S2</div></div> <div>Original Size<div>A3</div></div> <div>Revision<div>001</div></div> <div>Scale<div>1:14,000</div></div> <div>Drawn<div>JS/KM</div></div> <div>Checked<div>TG/TW</div></div> <div>Approved<div>SC</div></div> <div>Date - 10/10/2017</div> <div>Date - 16/10/2017</div> <div>Date - 16/10/2017</div> <div>Drawing number<div>HE540039-CJV-GEN-GEN-MAP-DCO-00003</div></div>									
--	--	--	--	--	--	--	--	--	--	--	--	--	--	--	--	--	--	--	--	--	--	--	--	--	--	--	--	--	--	---	--	--	--	--	--	--	--	--	--	---	--	--	--	--	--	--	--	--	--




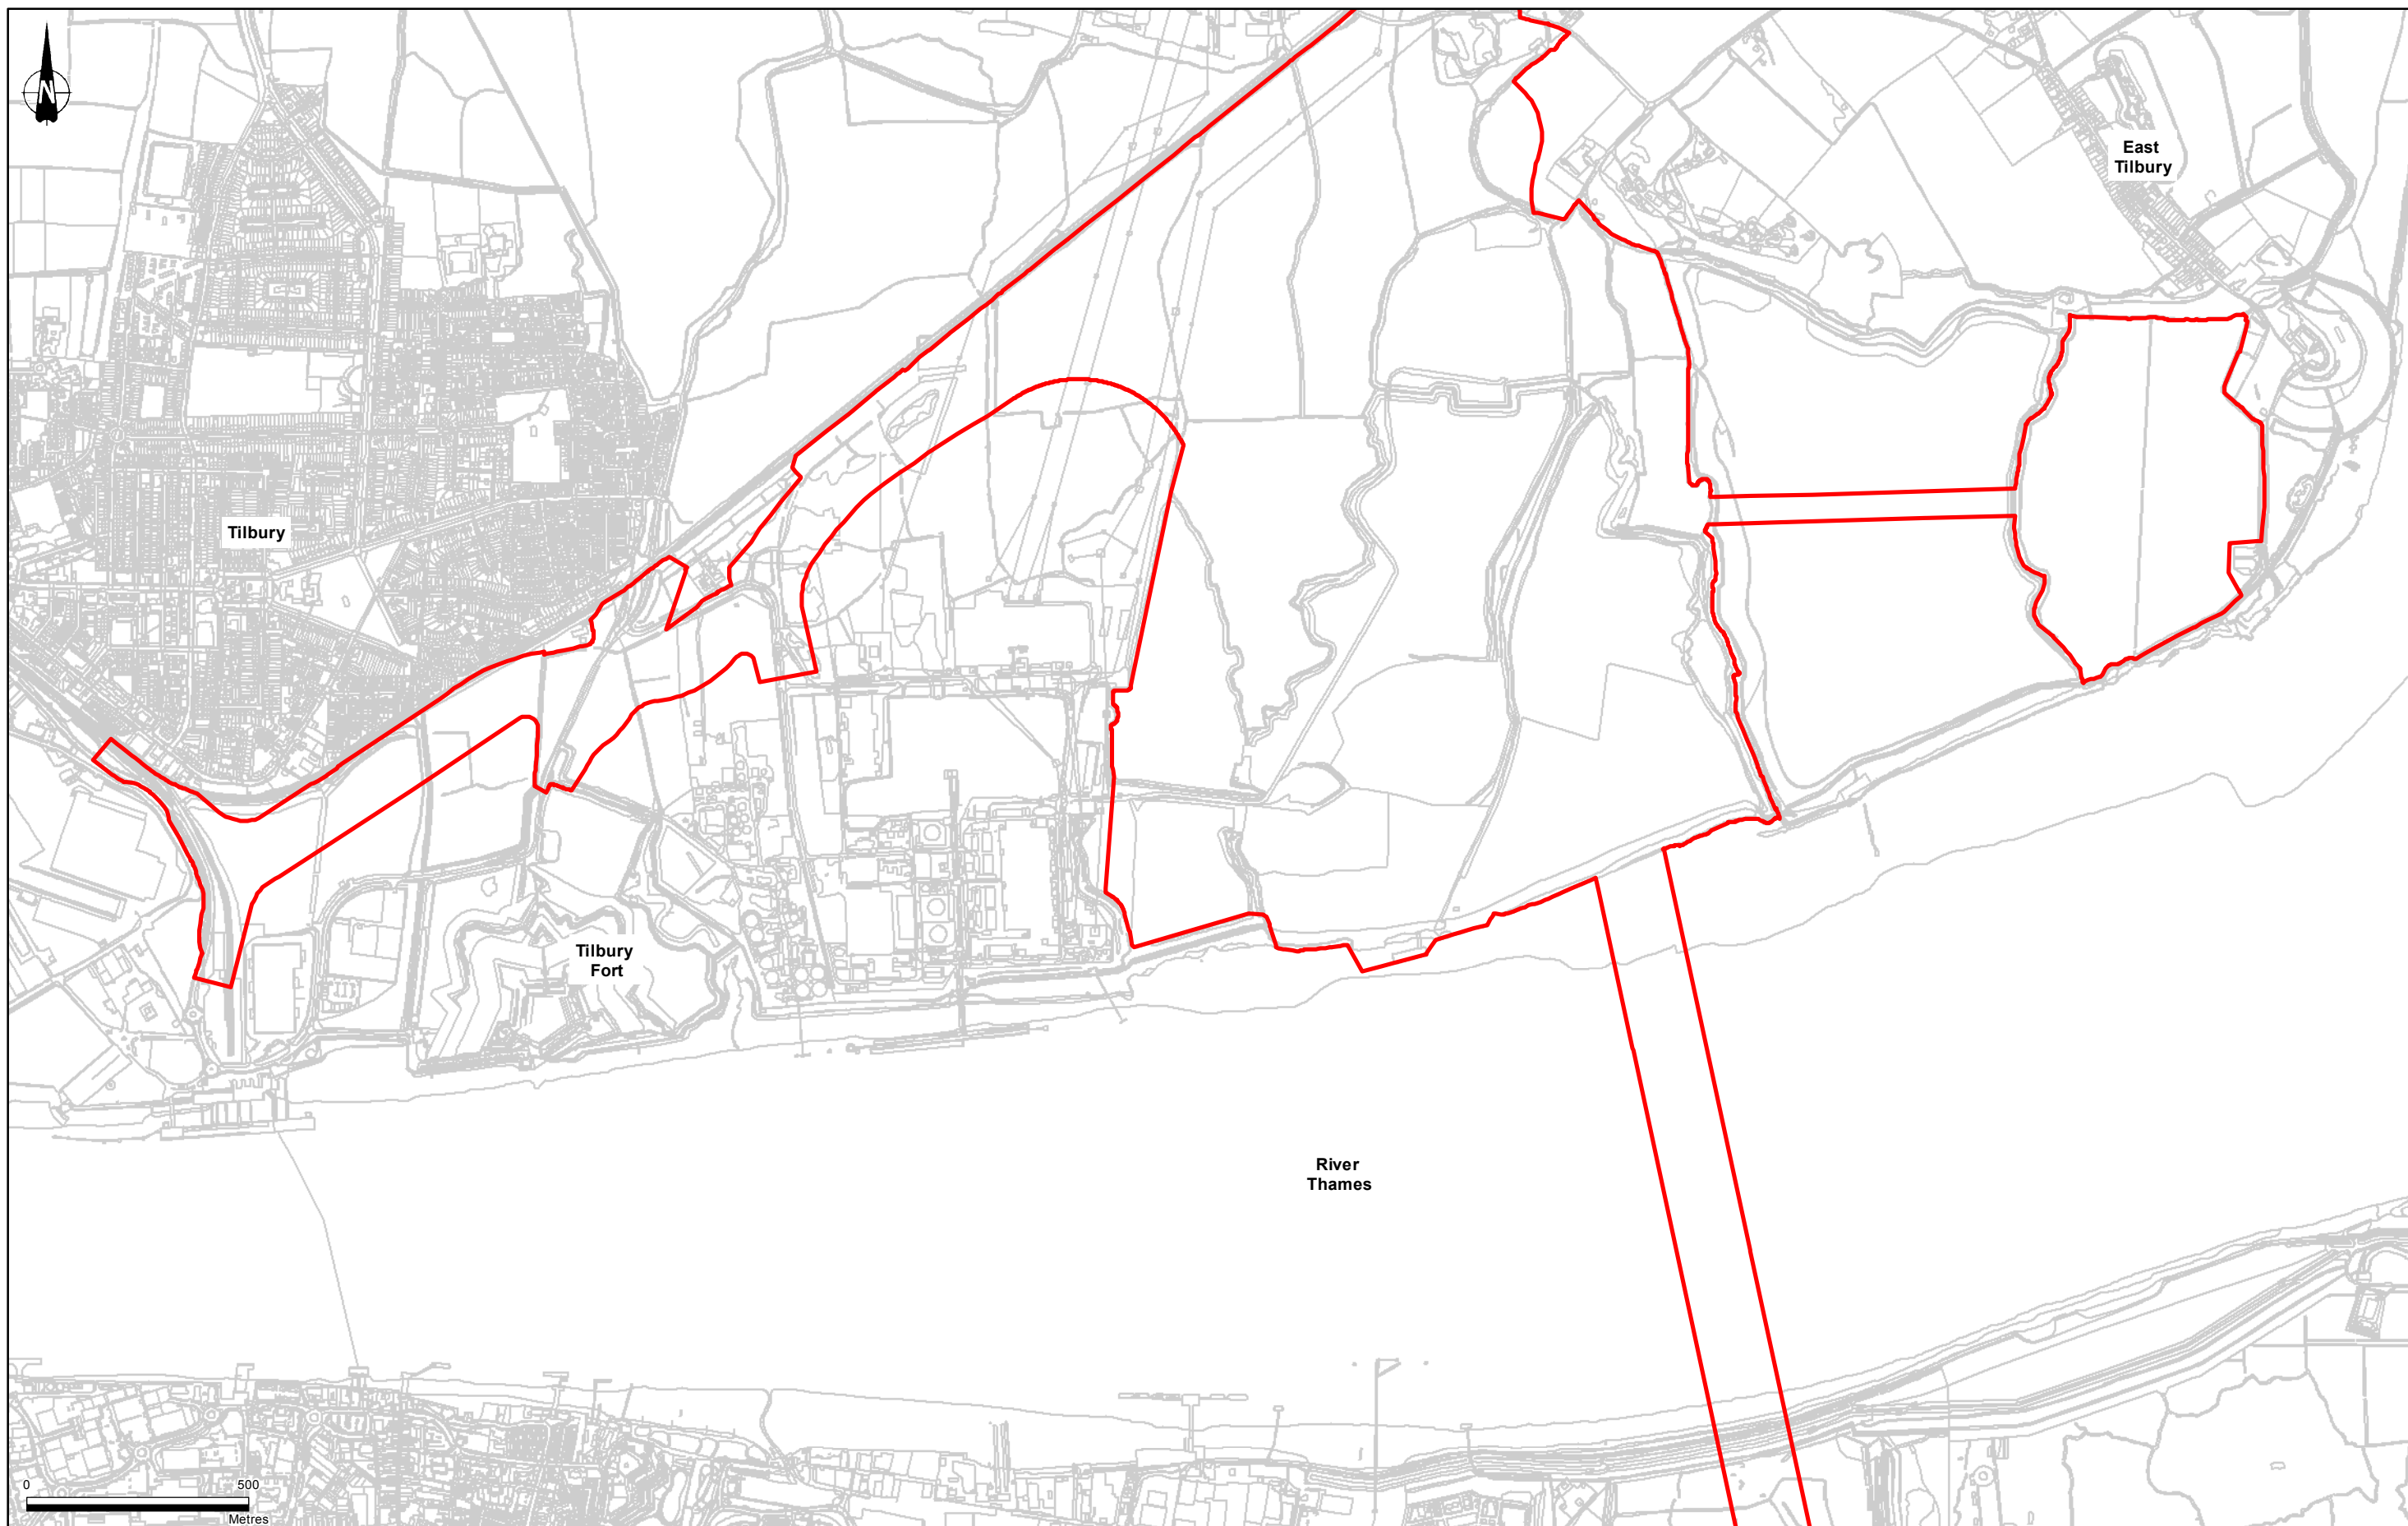


<div></div> <div><div>Key:</div><div><div></div><div>Potential land required to construct and operate the Lower Thames Crossing</div></div></div>	<div>001S210/10/2017Issued for informationJS/KMTG/TWSC</div> <div><div>Rev</div><div>Status</div><div>Rev Date</div><div>Purpose of revision</div><div>Drawn</div><div>Check'd</div><div>Appr'd</div></div>	<div>Client</div> <div><div><div></div><div>highways england</div></div></div>	<div>Project</div> <div>LOWER THAMES CROSSING DEVELOPMENT PHASE</div>	<div>Status</div> <div>S2</div> <div>Original Size</div> <div>A3</div> <div>Revision</div> <div>001</div>
		<div>Drawing title</div> <div>LTC Development Boundary Sheet 3 of 7</div>	<div>Scale</div> <div>1:14,000</div> <div>Drawn</div> <div>JS/KM</div> <div>Date - 10/10/2017</div> <div>Checked</div> <div>TG/TW</div> <div>Date - 16/10/2017</div> <div>Approved</div> <div>SC</div> <div>Date - 16/10/2017</div>	
		<div>Drawing number</div> <div>HE540039-CJV-GEN-GEN-MAP-DCO-00004</div>		






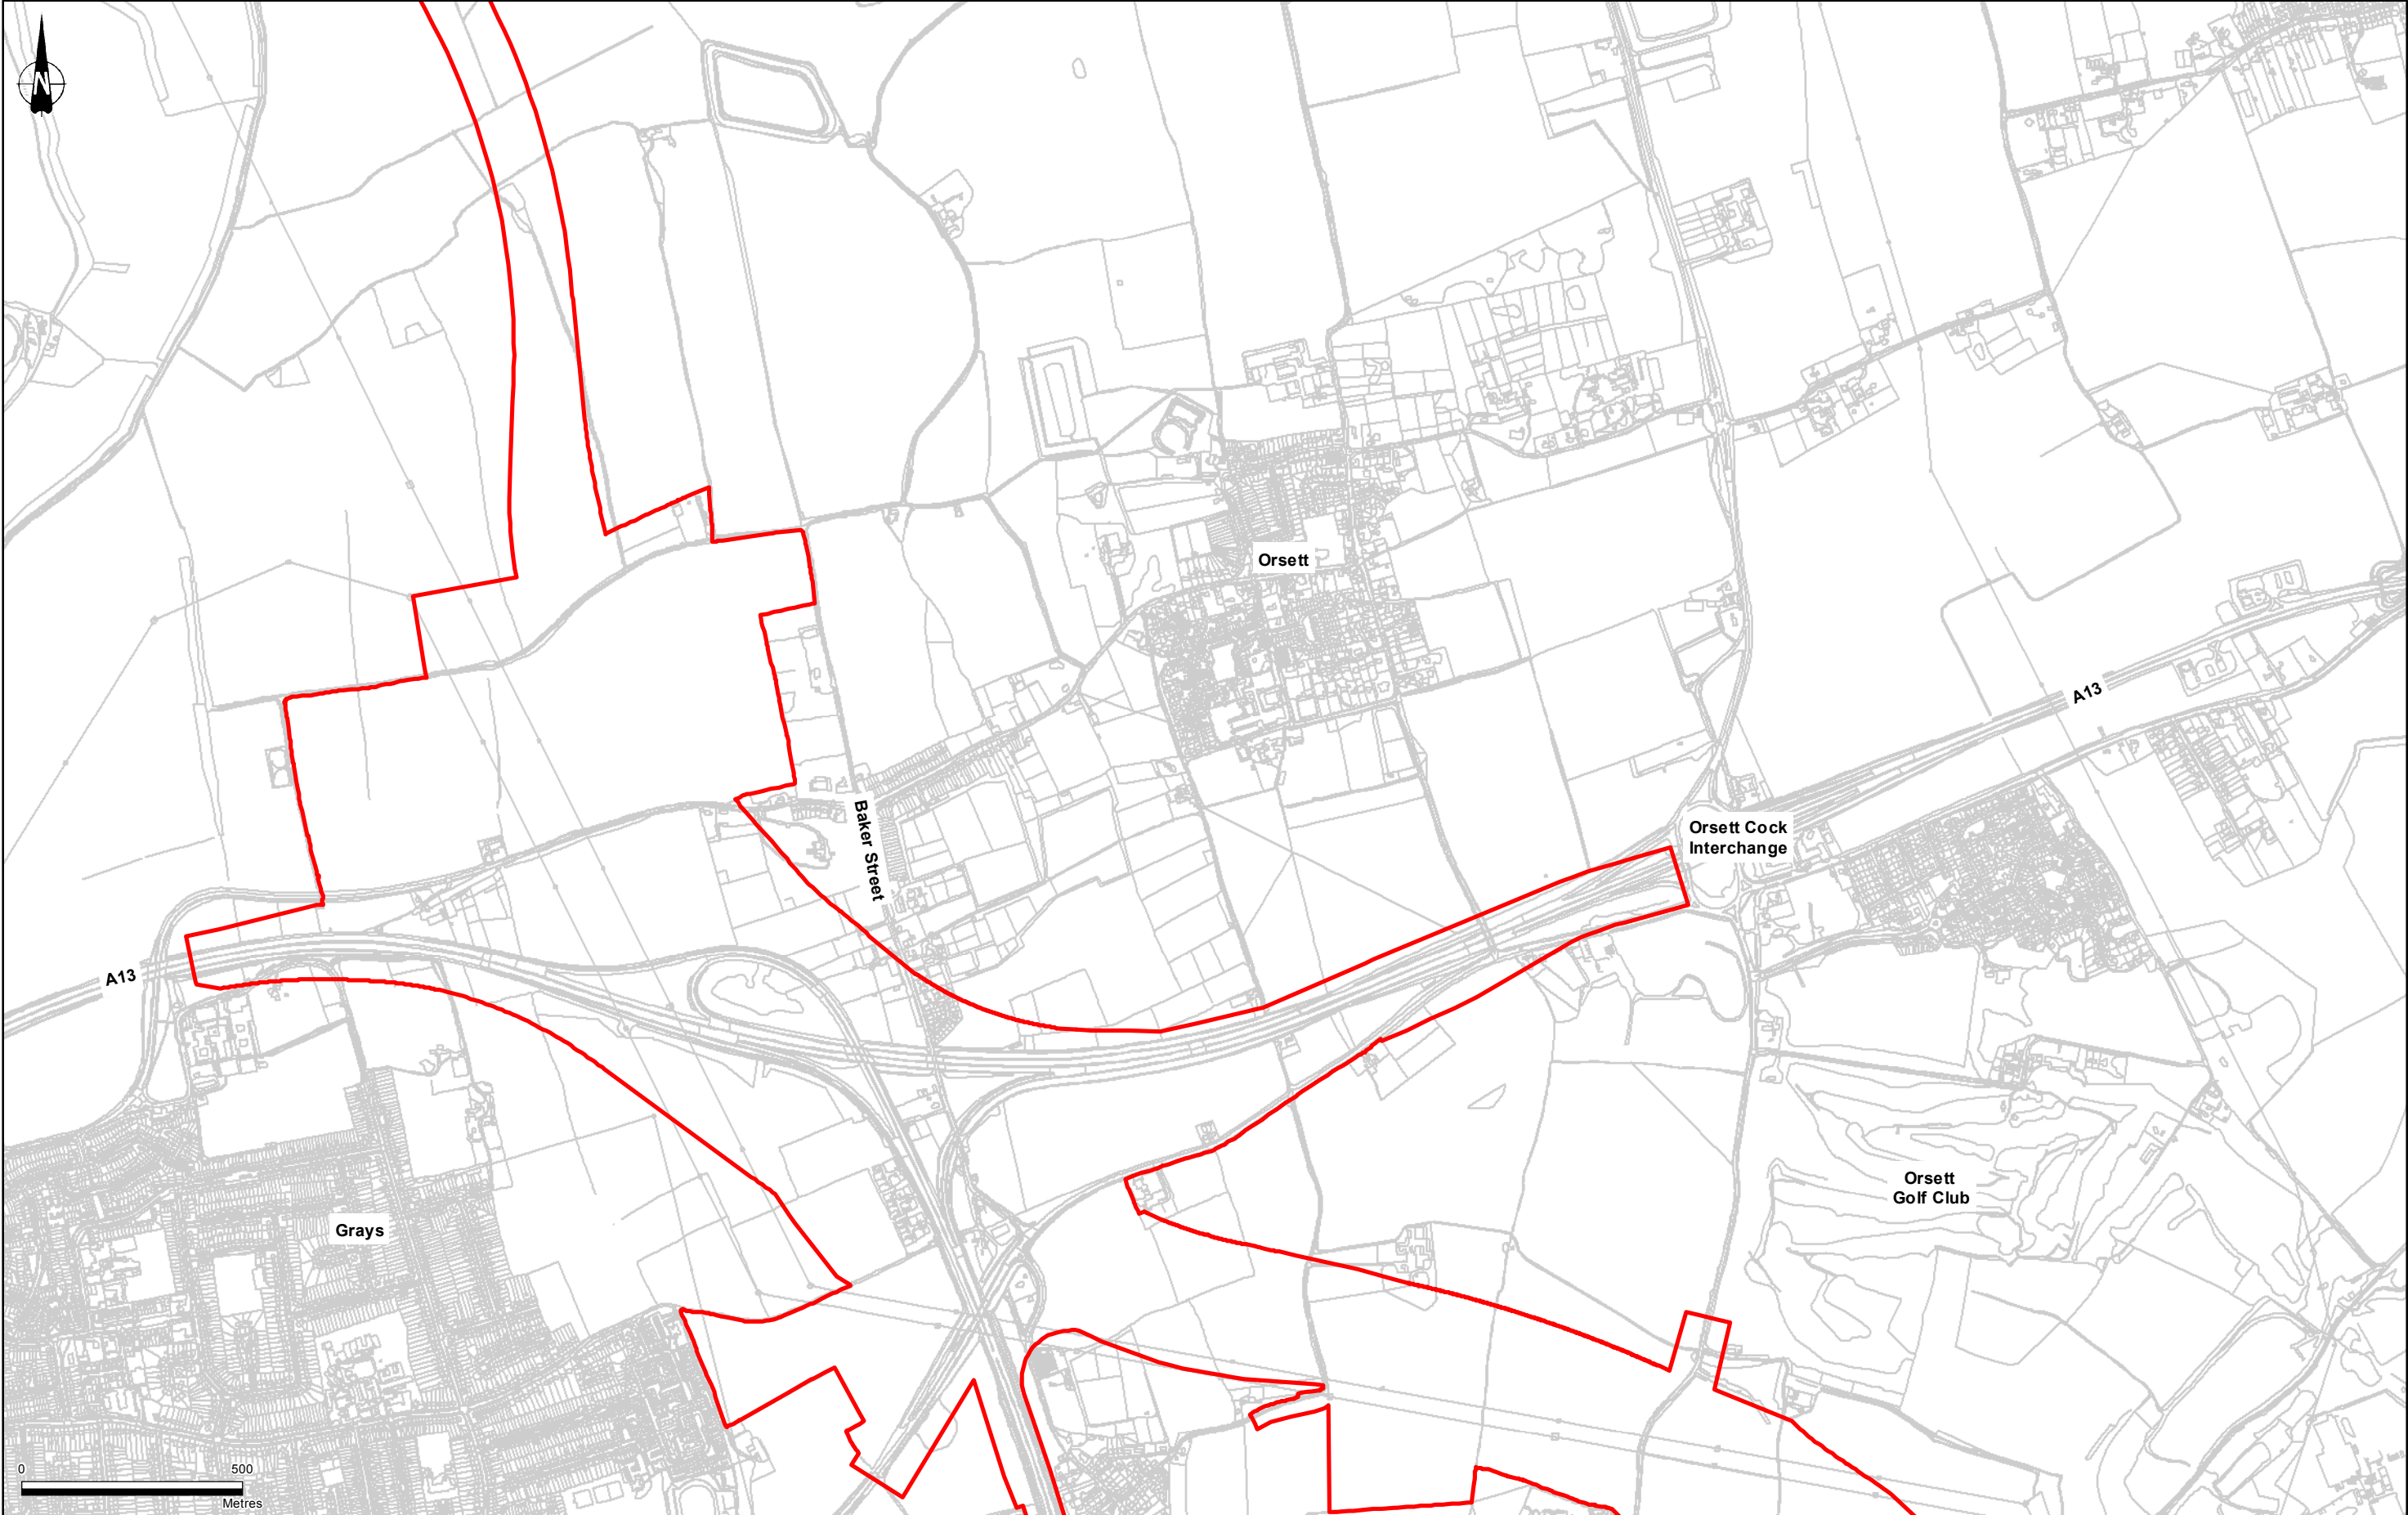

<div>001   S2   10/10/2017   Issued for information   JS/KM   TG/TW   SC</div> <div><table><tr><td>Rev</td><td>Status</td><td>Rev. Date</td><td>Purpose of revision</td><td>Drawn</td><td>Chk'd</td><td>Appr'd</td></tr></table></div>										Rev	Status	Rev. Date	Purpose of revision	Drawn	Chk'd	Appr'd	<div><div>Key:</div><div><div></div> Potential land required to construct and operate the Lower Thames Crossing</div></div>										<div><div>Client</div><div><div></div><div>Lower Thames Crossing</div></div></div>										<div><div>Project</div><div>LOWER THAMES CROSSING DEVELOPMENT PHASE</div><div>Drawing title</div><div>LTC Development Boundary Sheet 5 of 7</div></div>										<div><div>Status</div><div>S2</div><div>Original Size</div><div>A3</div><div>Revision</div><div>001</div><div>Scale</div><div>1:14,000</div><div>Drawn</div><div>JS/KM</div><div>Date -</div><div>10/10/2017</div><div>Checked</div><div>TG/TW</div><div>Date -</div><div>16/10/2017</div><div>Approved</div><div>SC</div><div>Date -</div><div>16/10/2017</div><div>Drawing number</div><div>HE540039-CJV-GEN-GEN-MAP-DCO-00006</div></div>									
Rev	Status	Rev. Date	Purpose of revision	Drawn	Chk'd	Appr'd	





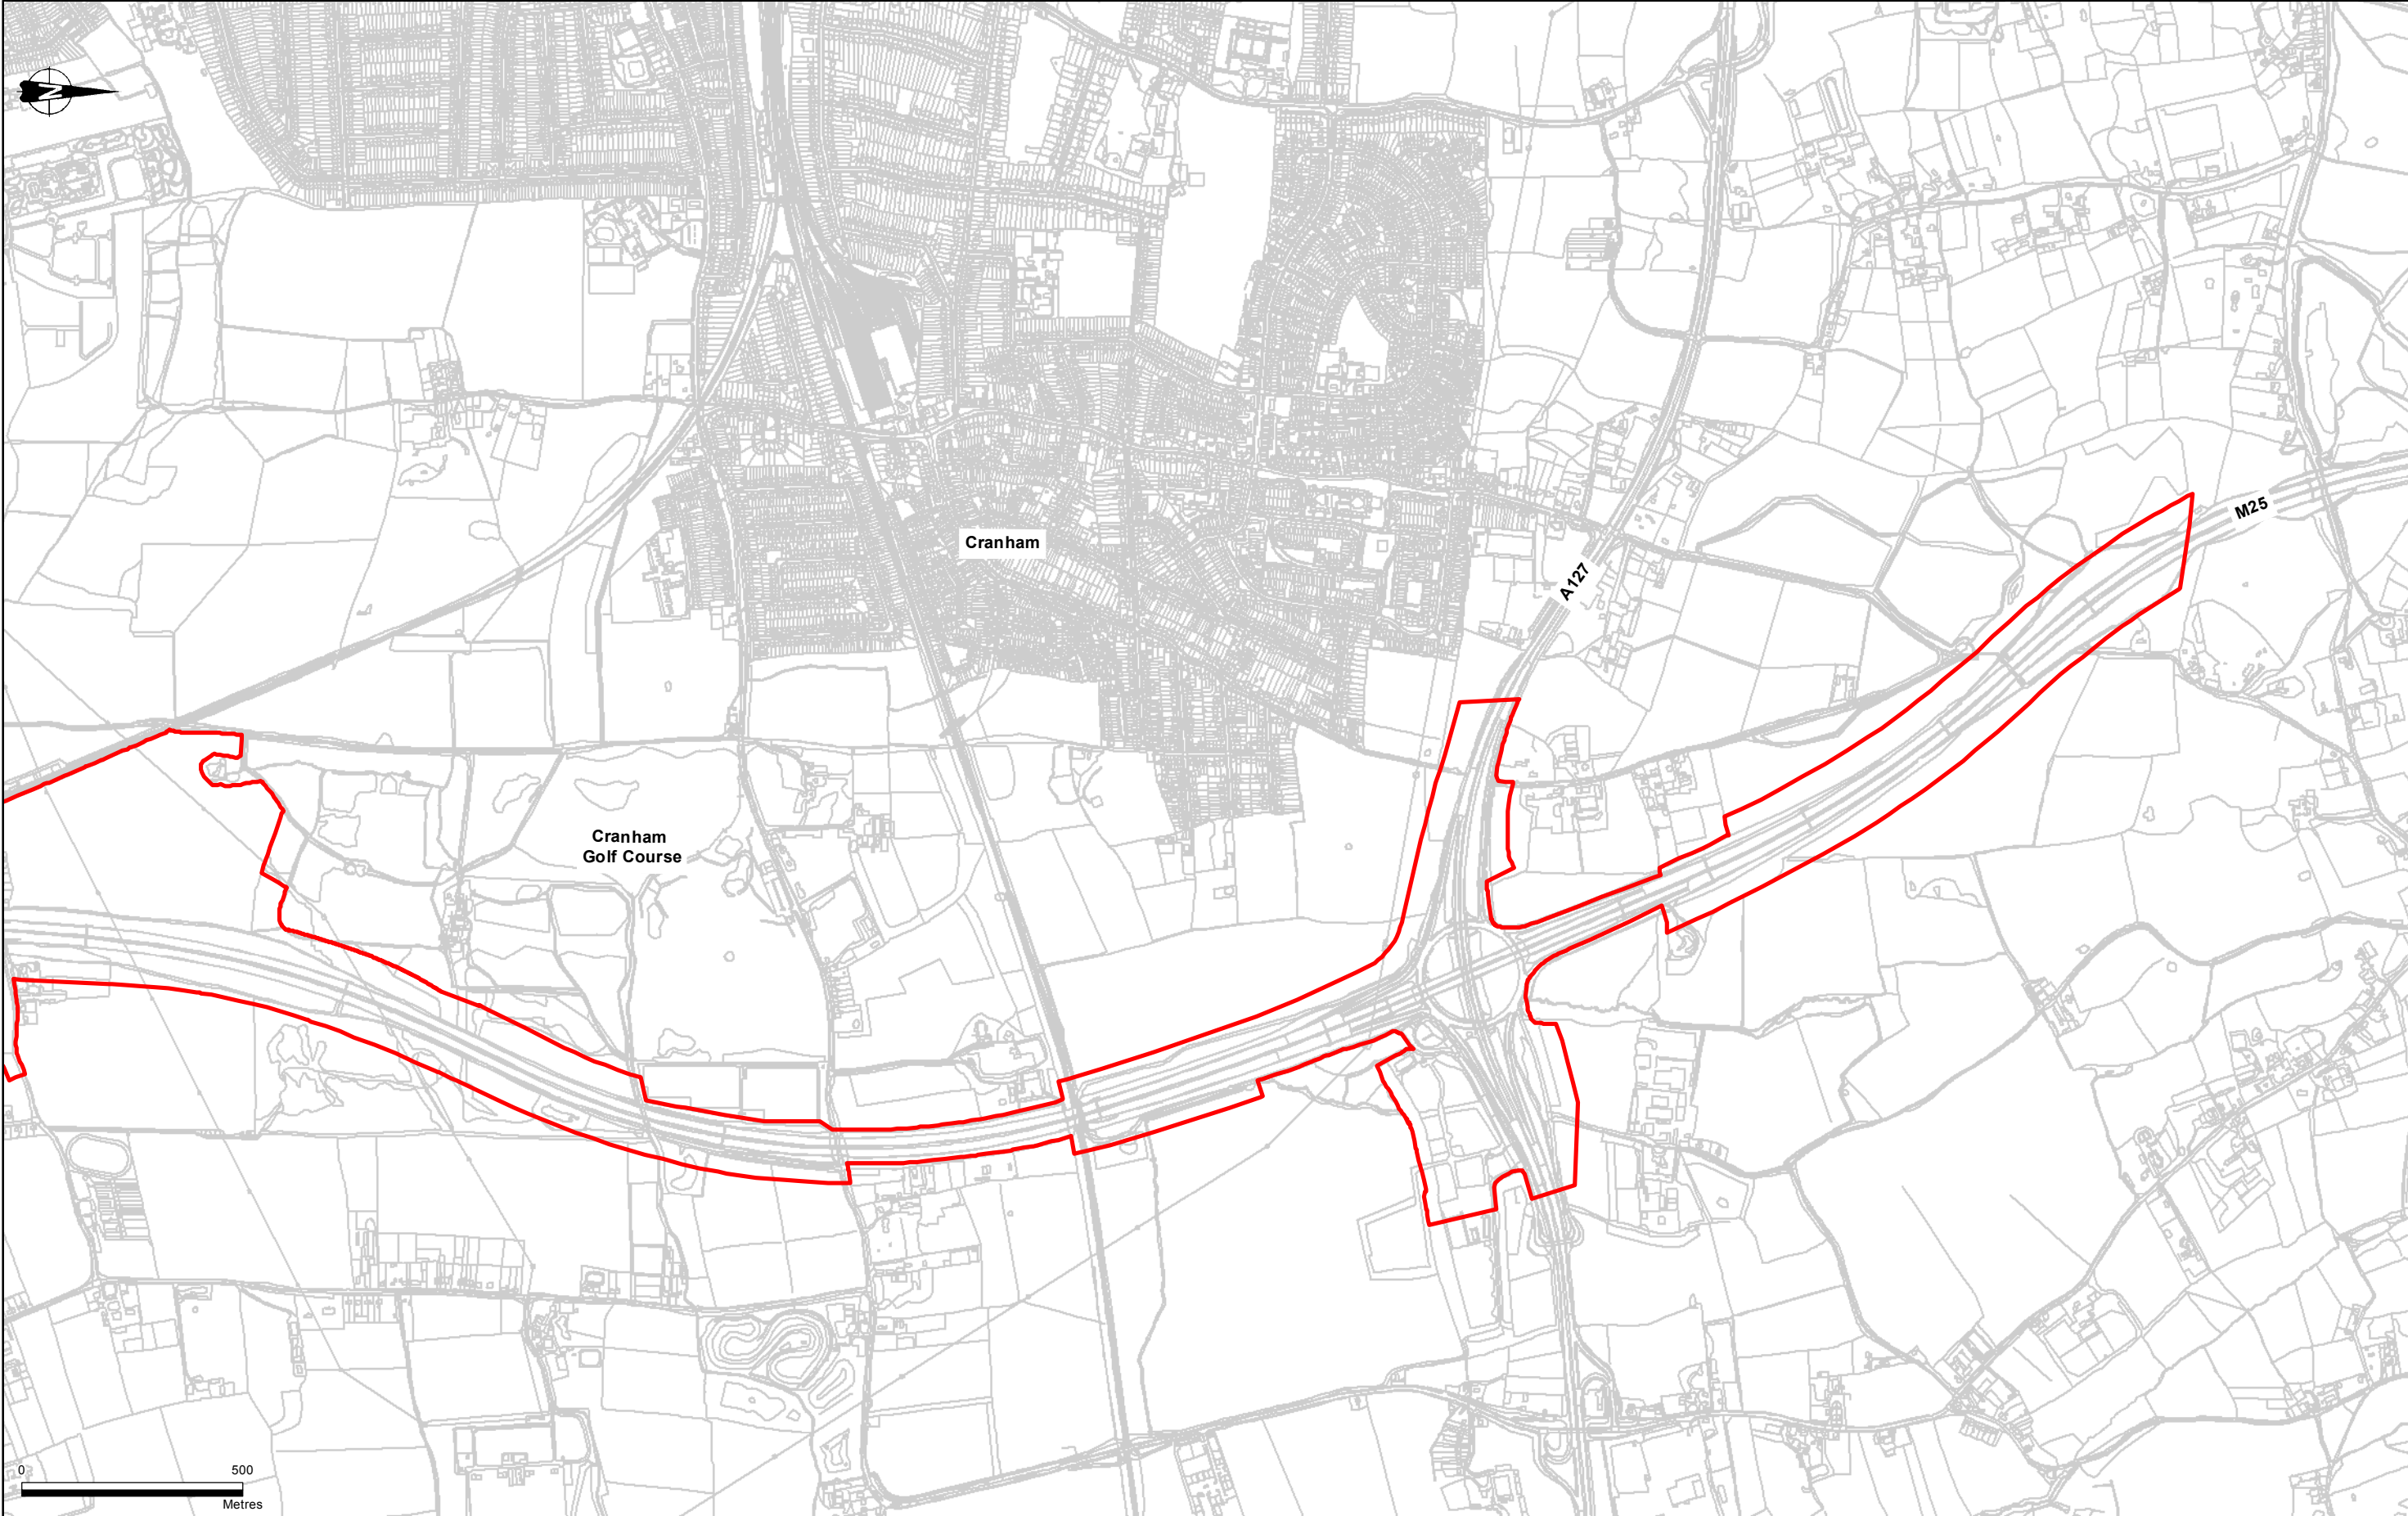

001 S2 10/10/2017 Issued for information JS/KM TG/TW SC				Client		Project		Status		Original Size	
Rev Status Rev Date Purpose of revision Drawn Chk'd Appr'd				highways england		LOWER THAMES CROSSING DEVELOPMENT PHASE		S2		A3	
				Lower Thames Crossing		Drawing title		Scale 1:14,000		Date - 10/10/2017	
						LTC Development Boundary Sheet 7 of 7		Drawn JS/KM		Date - 10/10/2017	
								Checked TG/TW		Date - 16/10/2017	
								Approved SC		Date - 16/10/2017	
								Drawing number		HE540039-CJV-GEN-GEN-MAP-DCO-00008	