

Copyright: Contains Ordnance Survey data © Crown copyright and database rights 2018.
Ordnance Survey 100030649. Use of this data is subject to terms and conditions.

Key:
 Potential land required to construct and operate the Lower Thames Crossing (July 2018)
 Previously published boundary (October 2017)

001	S2	05/07/2018	Issued for information	CW	TG/TW	SC
Rev	Status	Rev. Date	Purpose of revision	Drawn	Check's	Appr'd


Client


Lower Thames Crossing

Project
LOWER THAMES CROSSING
DEVELOPMENT PHASE

Drawing title
LTC Development Boundary
Comparison
Key Plan

Status		Issued for information	Original Size A3	Revision 001
Drawn		CW	Scale	1:100,000
Checked		TG/TW	Date	05/07/2018
Approved		SC	Date	05/07/2018
Drawing number HE540039-CJV-GEN-GEN-MAP-DCO-00033				

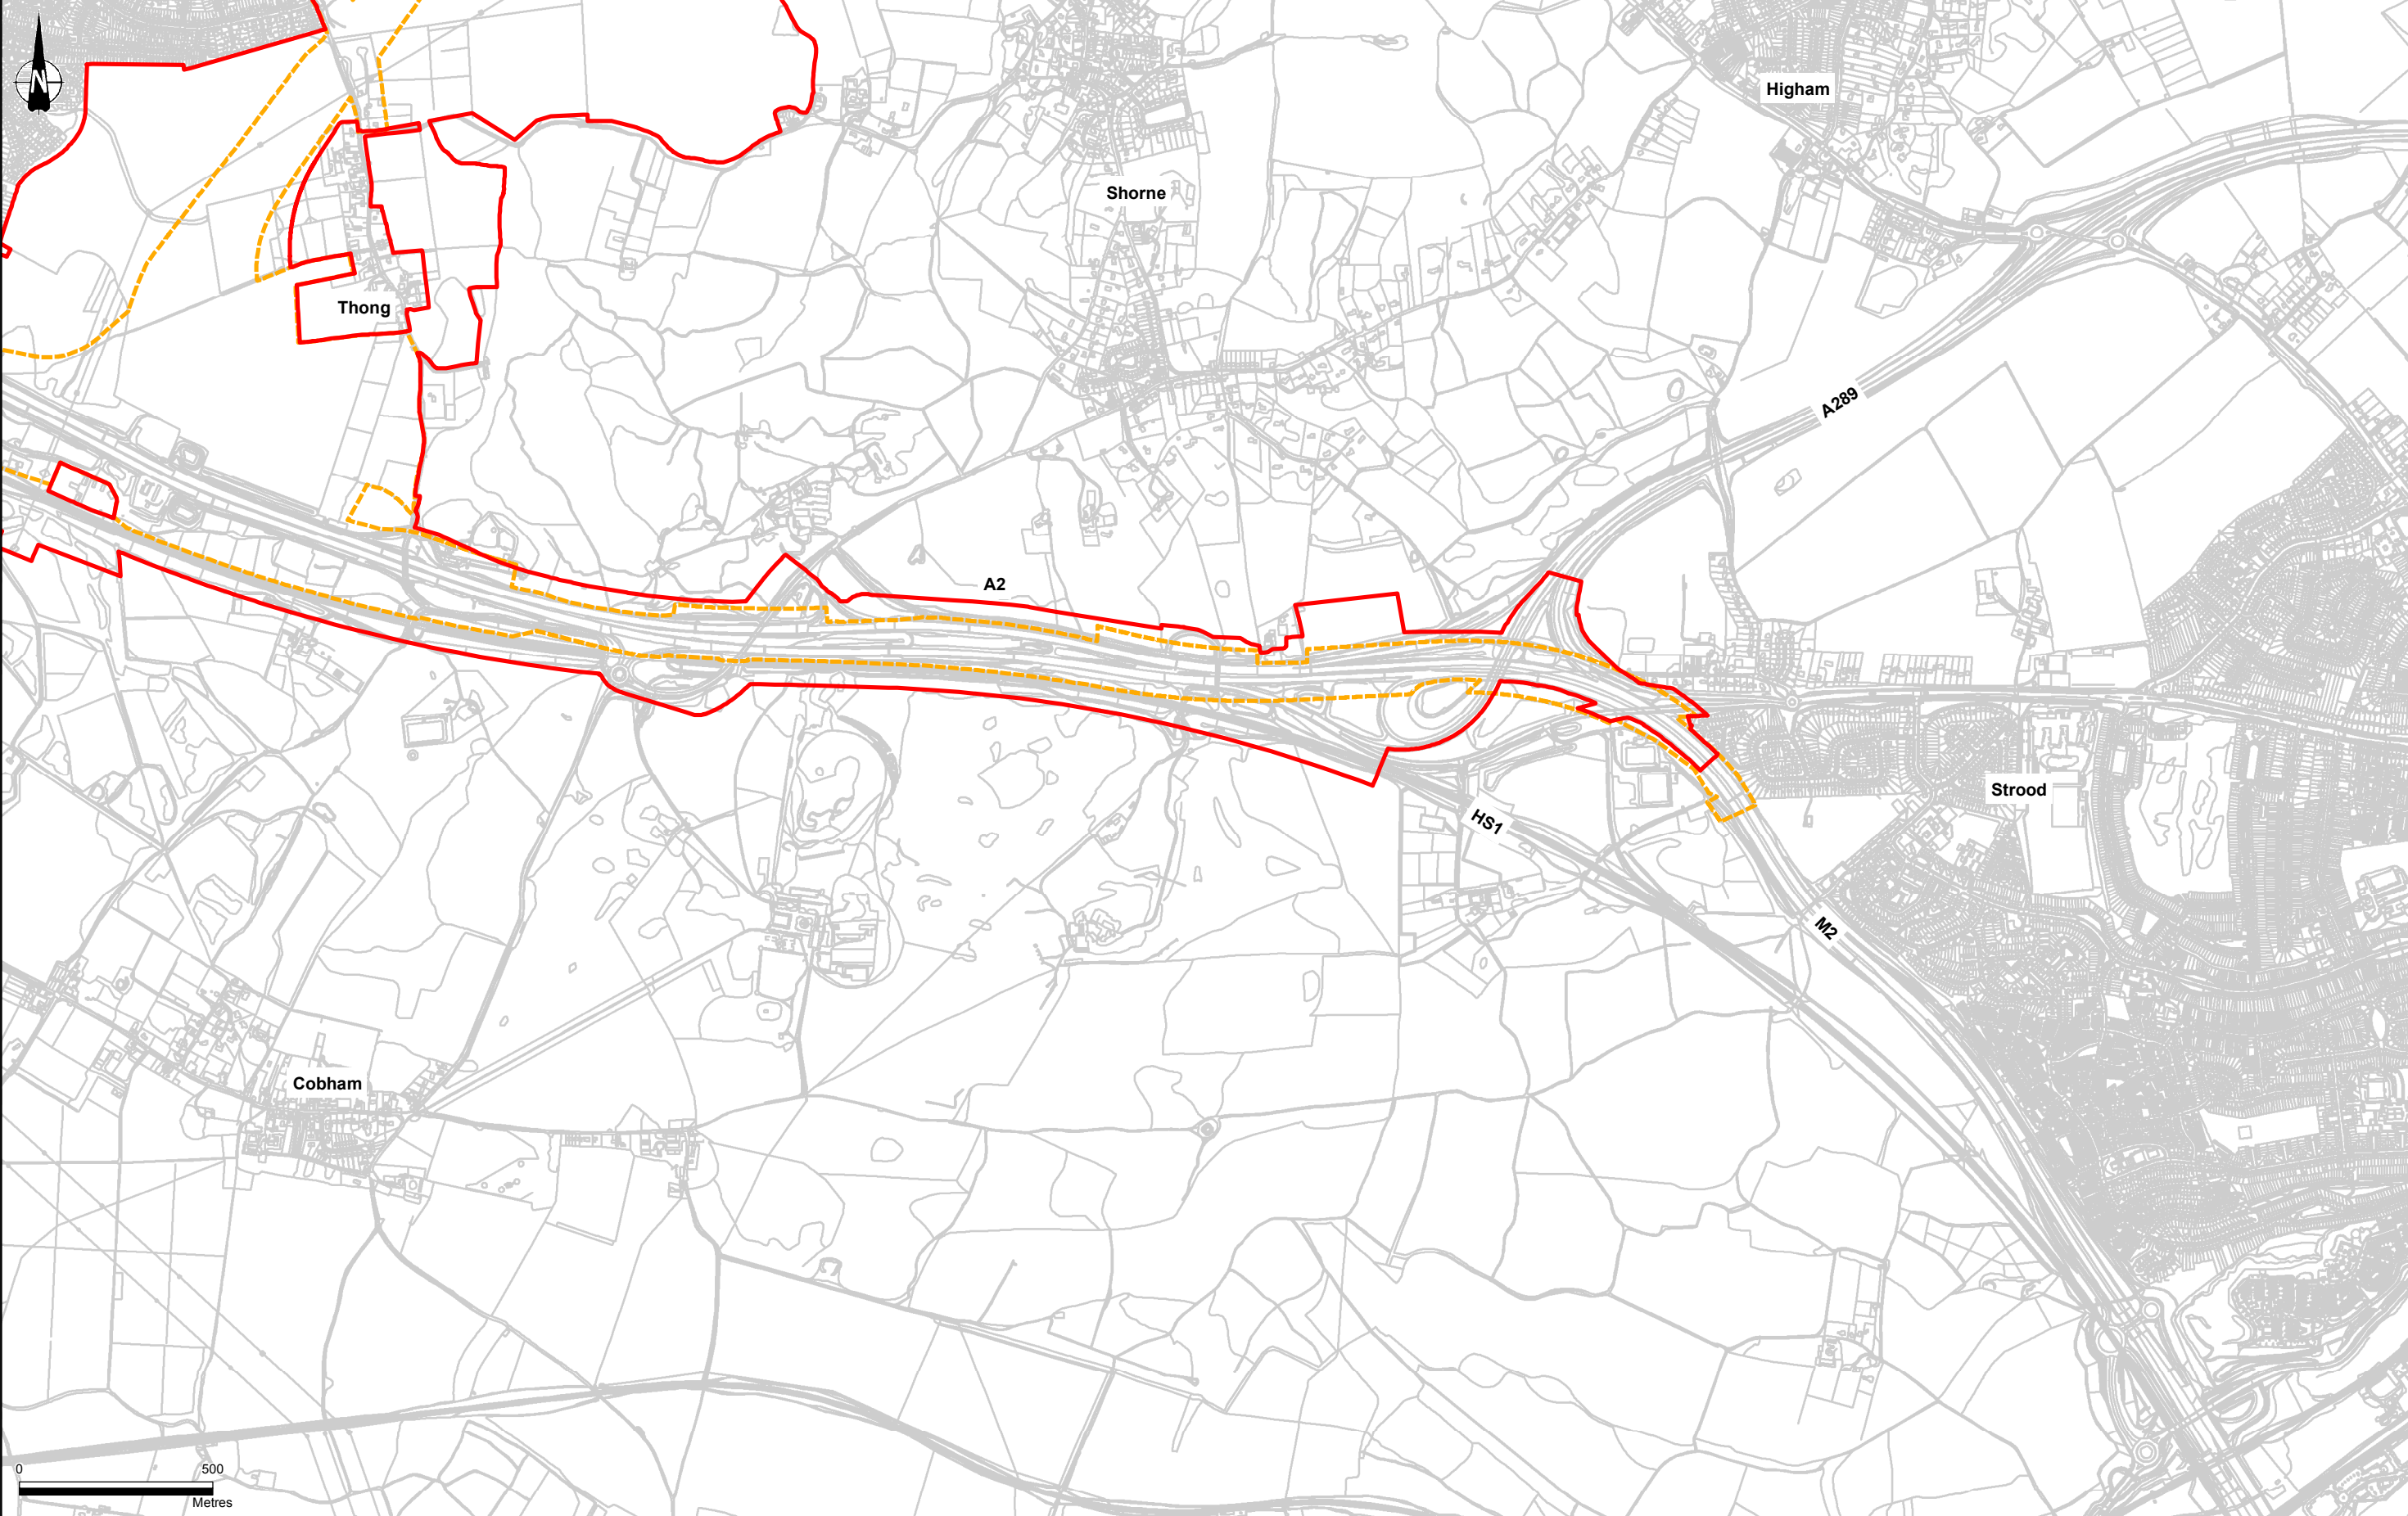

Copyright: Contains Ordnance Survey data © Crown copyright and database rights 2018.
Ordnance Survey 100030649. Use of this data is subject to terms and conditions.

Key:
 Potential land required to construct and operate the Lower Thames Crossing (July 2018)
 Previously published boundary (October 2017)

001	S2	05/07/2018	Issued for information	CW	TG/TW	SC
Rev	Status	Rev. Date	Purpose of revision	Drawn	Check'd	Appr'd


Client


Lower Thames Crossing

Project
LOWER THAMES CROSSING
DEVELOPMENT PHASE

Drawing title
LTC Development Boundary
Comparison
Sheet 1 of 7

Status Issued for information		Original Size A3	Revision 001
		Scale 1:16,000	
Drawn CW	Date - 05/07/2018		
Checked TG/TW	Date - 05/07/2018		
Approved SC	Date - 05/07/2018		
Drawing number HE540039-CJV-GEN-GEN-MAP-DCO-00034			

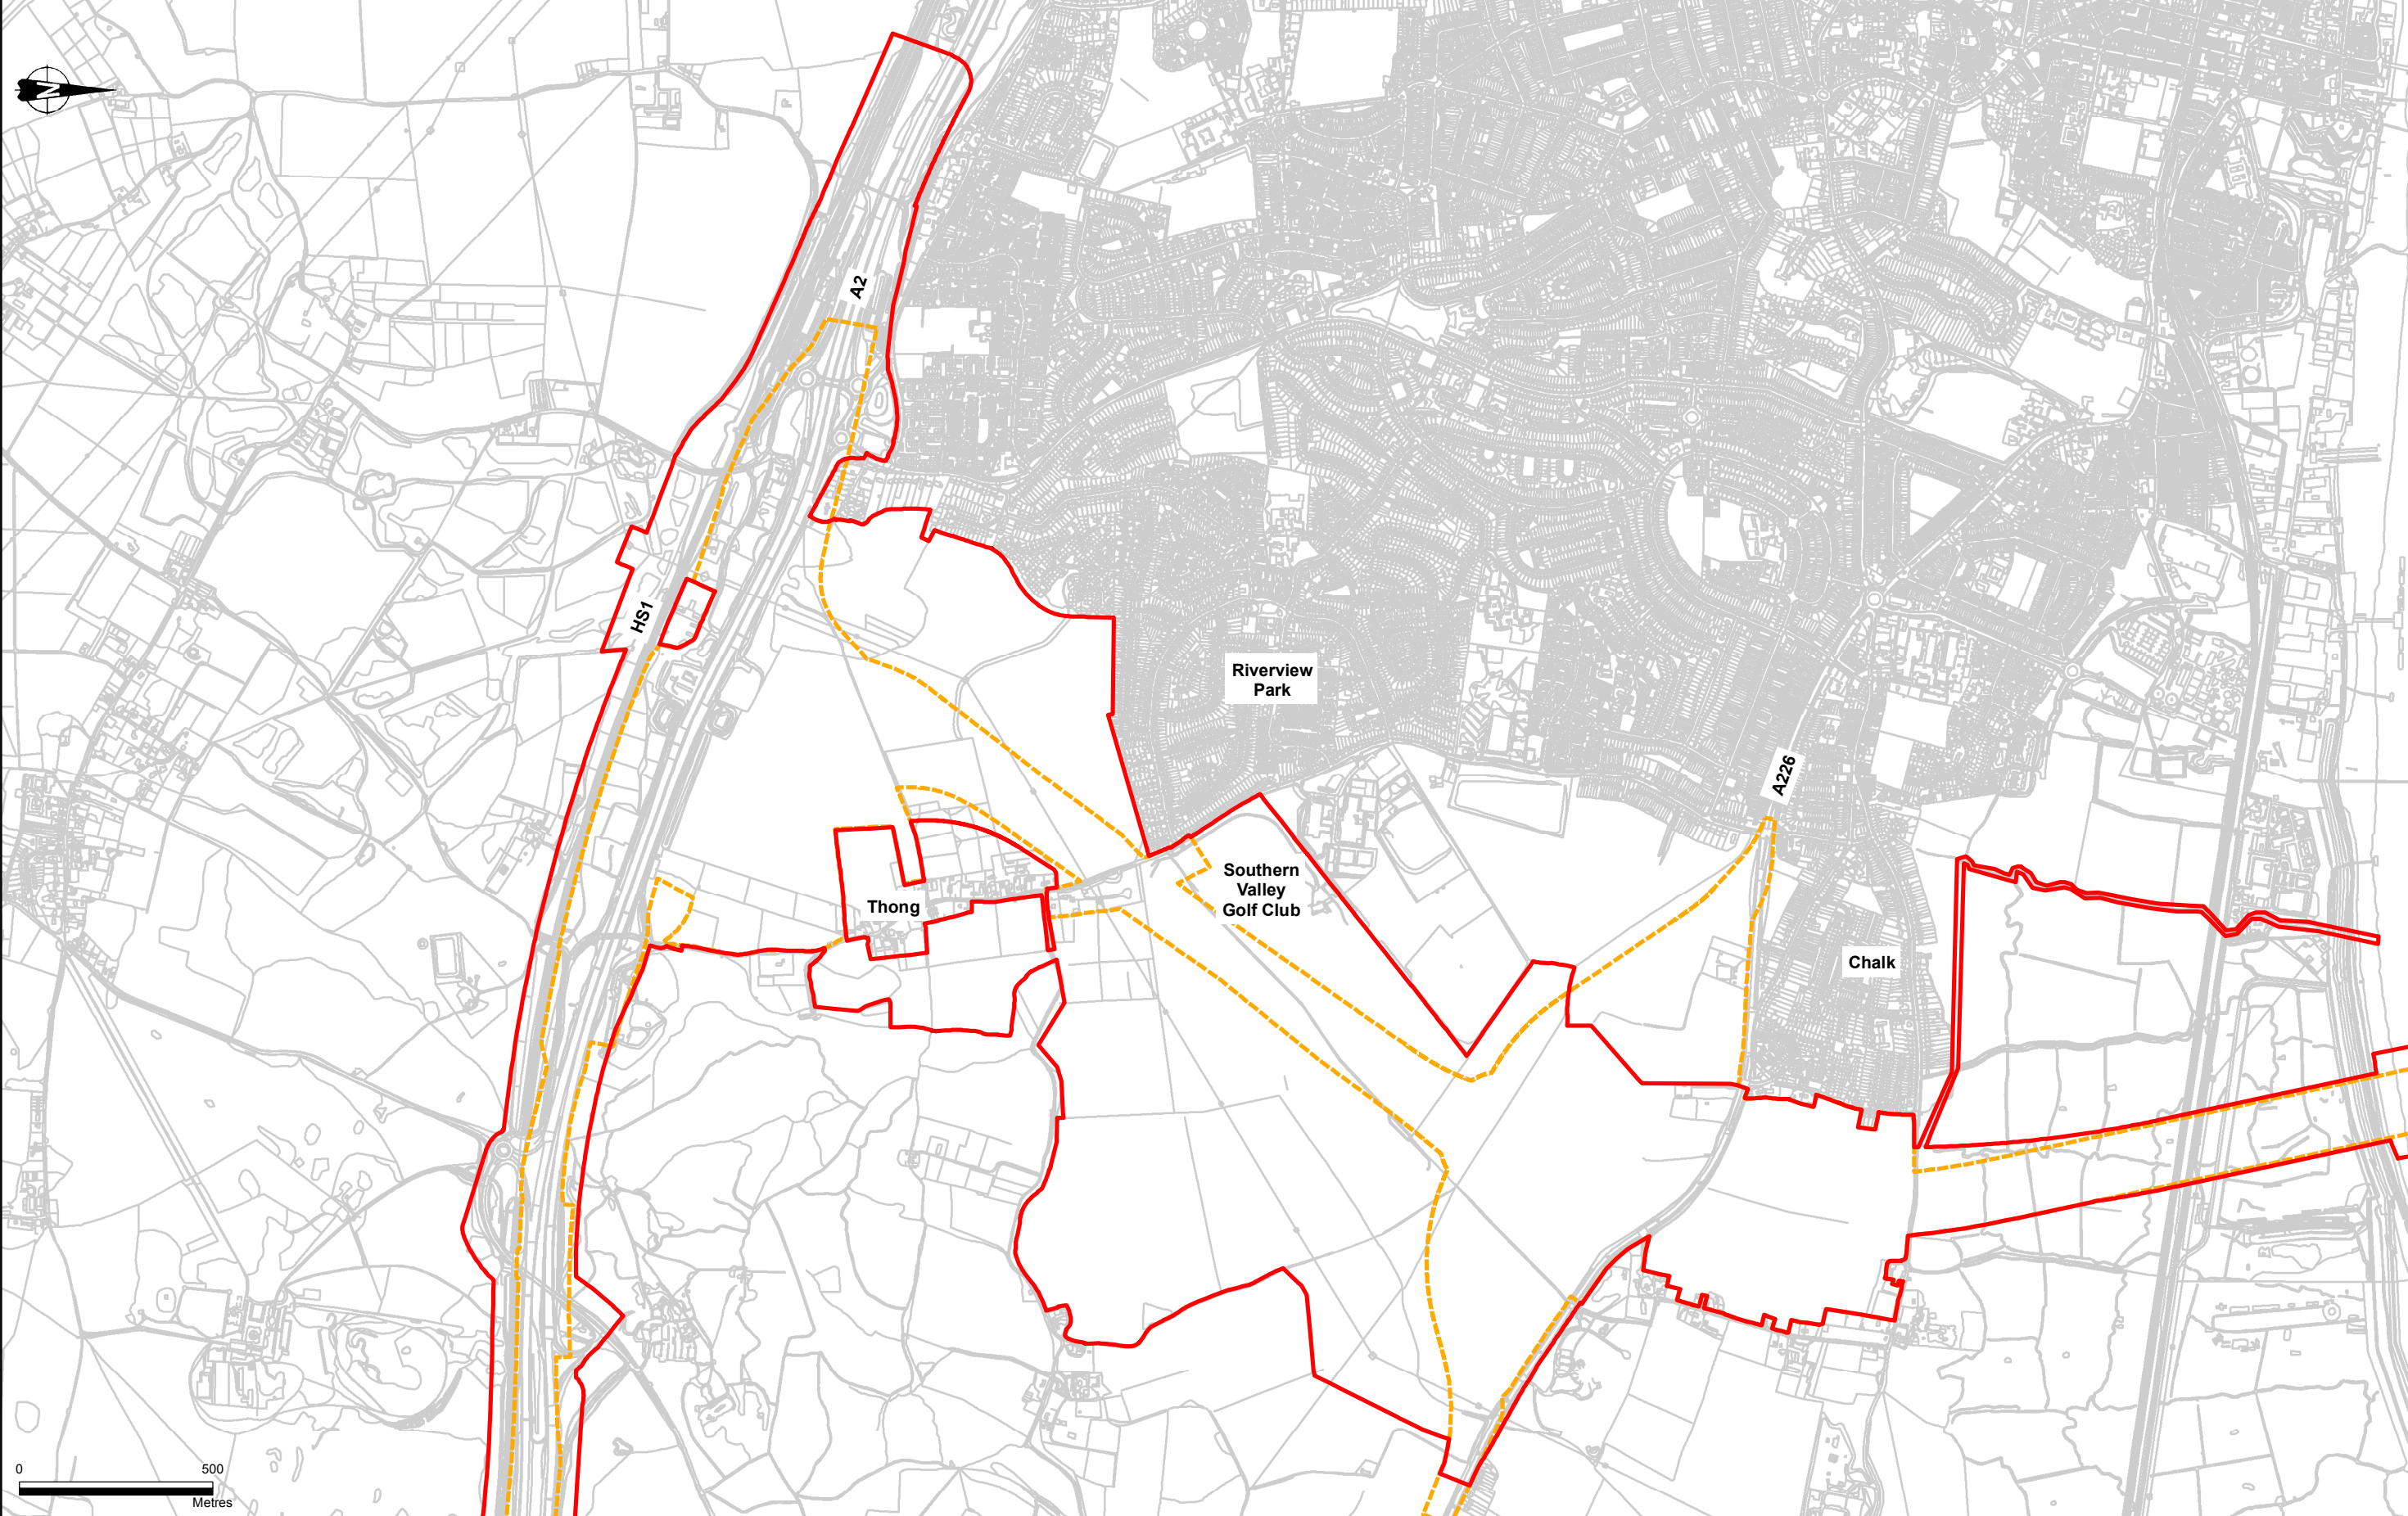


Copyright: Contains Ordnance Survey data © Crown copyright and database rights 2018.
Ordnance Survey 100030649. Use of this data is subject to terms and conditions.

001	S2	05/07/2018	Issued for information	CW	TG/TW	SC
Rev	Status	Rev. Date	Purpose of revision	Drawn	Chk'd	Appr'd

Key:

- Potential land required to construct and operate the Lower Thames Crossing (July 2018)
- Previously published boundary (October 2017)

Client



Lower Thames Crossing


Project

LOWER THAMES CROSSING
DEVELOPMENT PHASE

Drawing title

LTC Development Boundary
Comparison
Sheet 2 of 7

Status		Issued for information	Original Size A3	Revision 001
			Scale	1:16,000
Drawn	CW	Date	05/07/2018	
Checked	TG/TW	Date	05/07/2018	
Approved	SC	Date	05/07/2018	
Drawing number HE540039-CJV-GEN-GEN-MAP-DCO-00035				

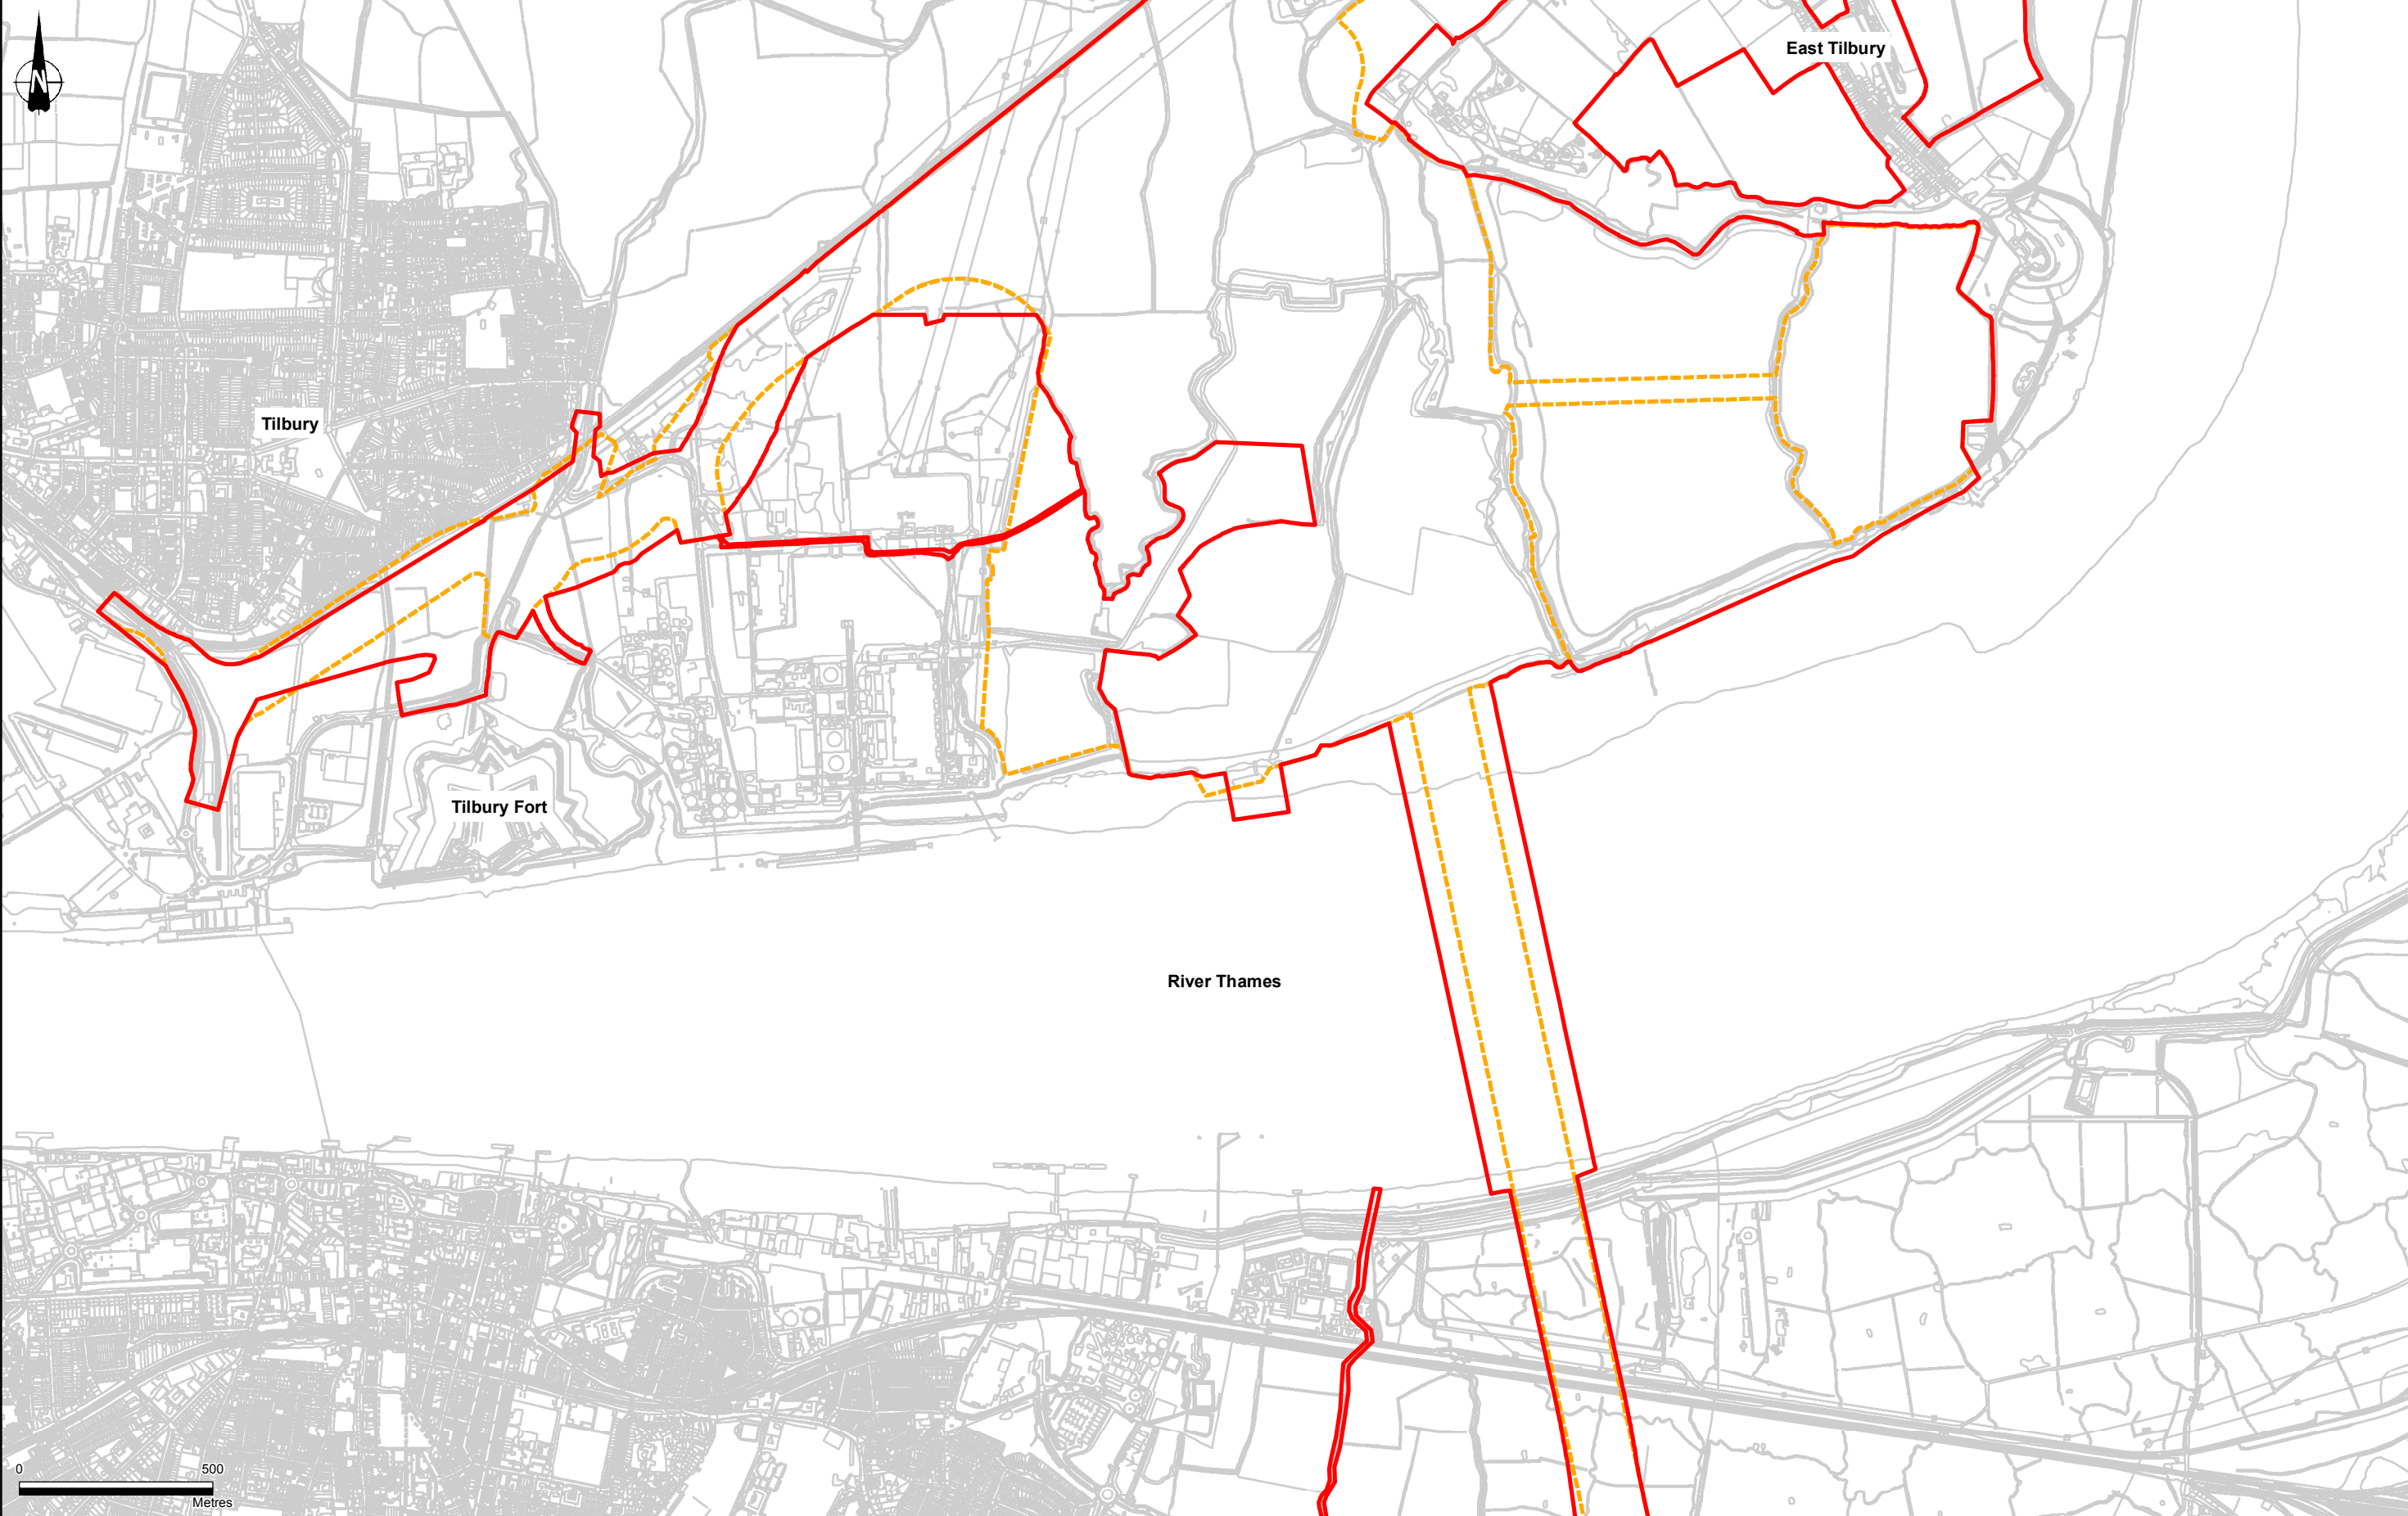

Copyright: Contains Ordnance Survey data © Crown copyright and database rights 2018.
Ordnance Survey 100030649. Use of this data is subject to terms and conditions.

Key:
 Potential land required to construct and operate the Lower Thames Crossing (July 2018)
 Previously published boundary (October 2017)

001	S2	05/07/2018	Issued for information	CW	TG/TW	SC
Rev	Status	Rev. Date	Purpose of revision	Drawn	Chk'd	Appr'd


Client


Lower Thames Crossing

Project
LOWER THAMES CROSSING
DEVELOPMENT PHASE

Drawing title
LTC Development Boundary
Comparison
Sheet 3 of 7

Status		Original Size	Revision
Issued for information		A3	001
		Scale 1:16,000	
Drawn	CW	Date - 05/07/2018	
Checked	TG/TW	Date - 05/07/2018	
Approved	SC	Date - 05/07/2018	
Drawing number			
HE540039-CJV-GEN-GEN-MAP-DCO-00036			

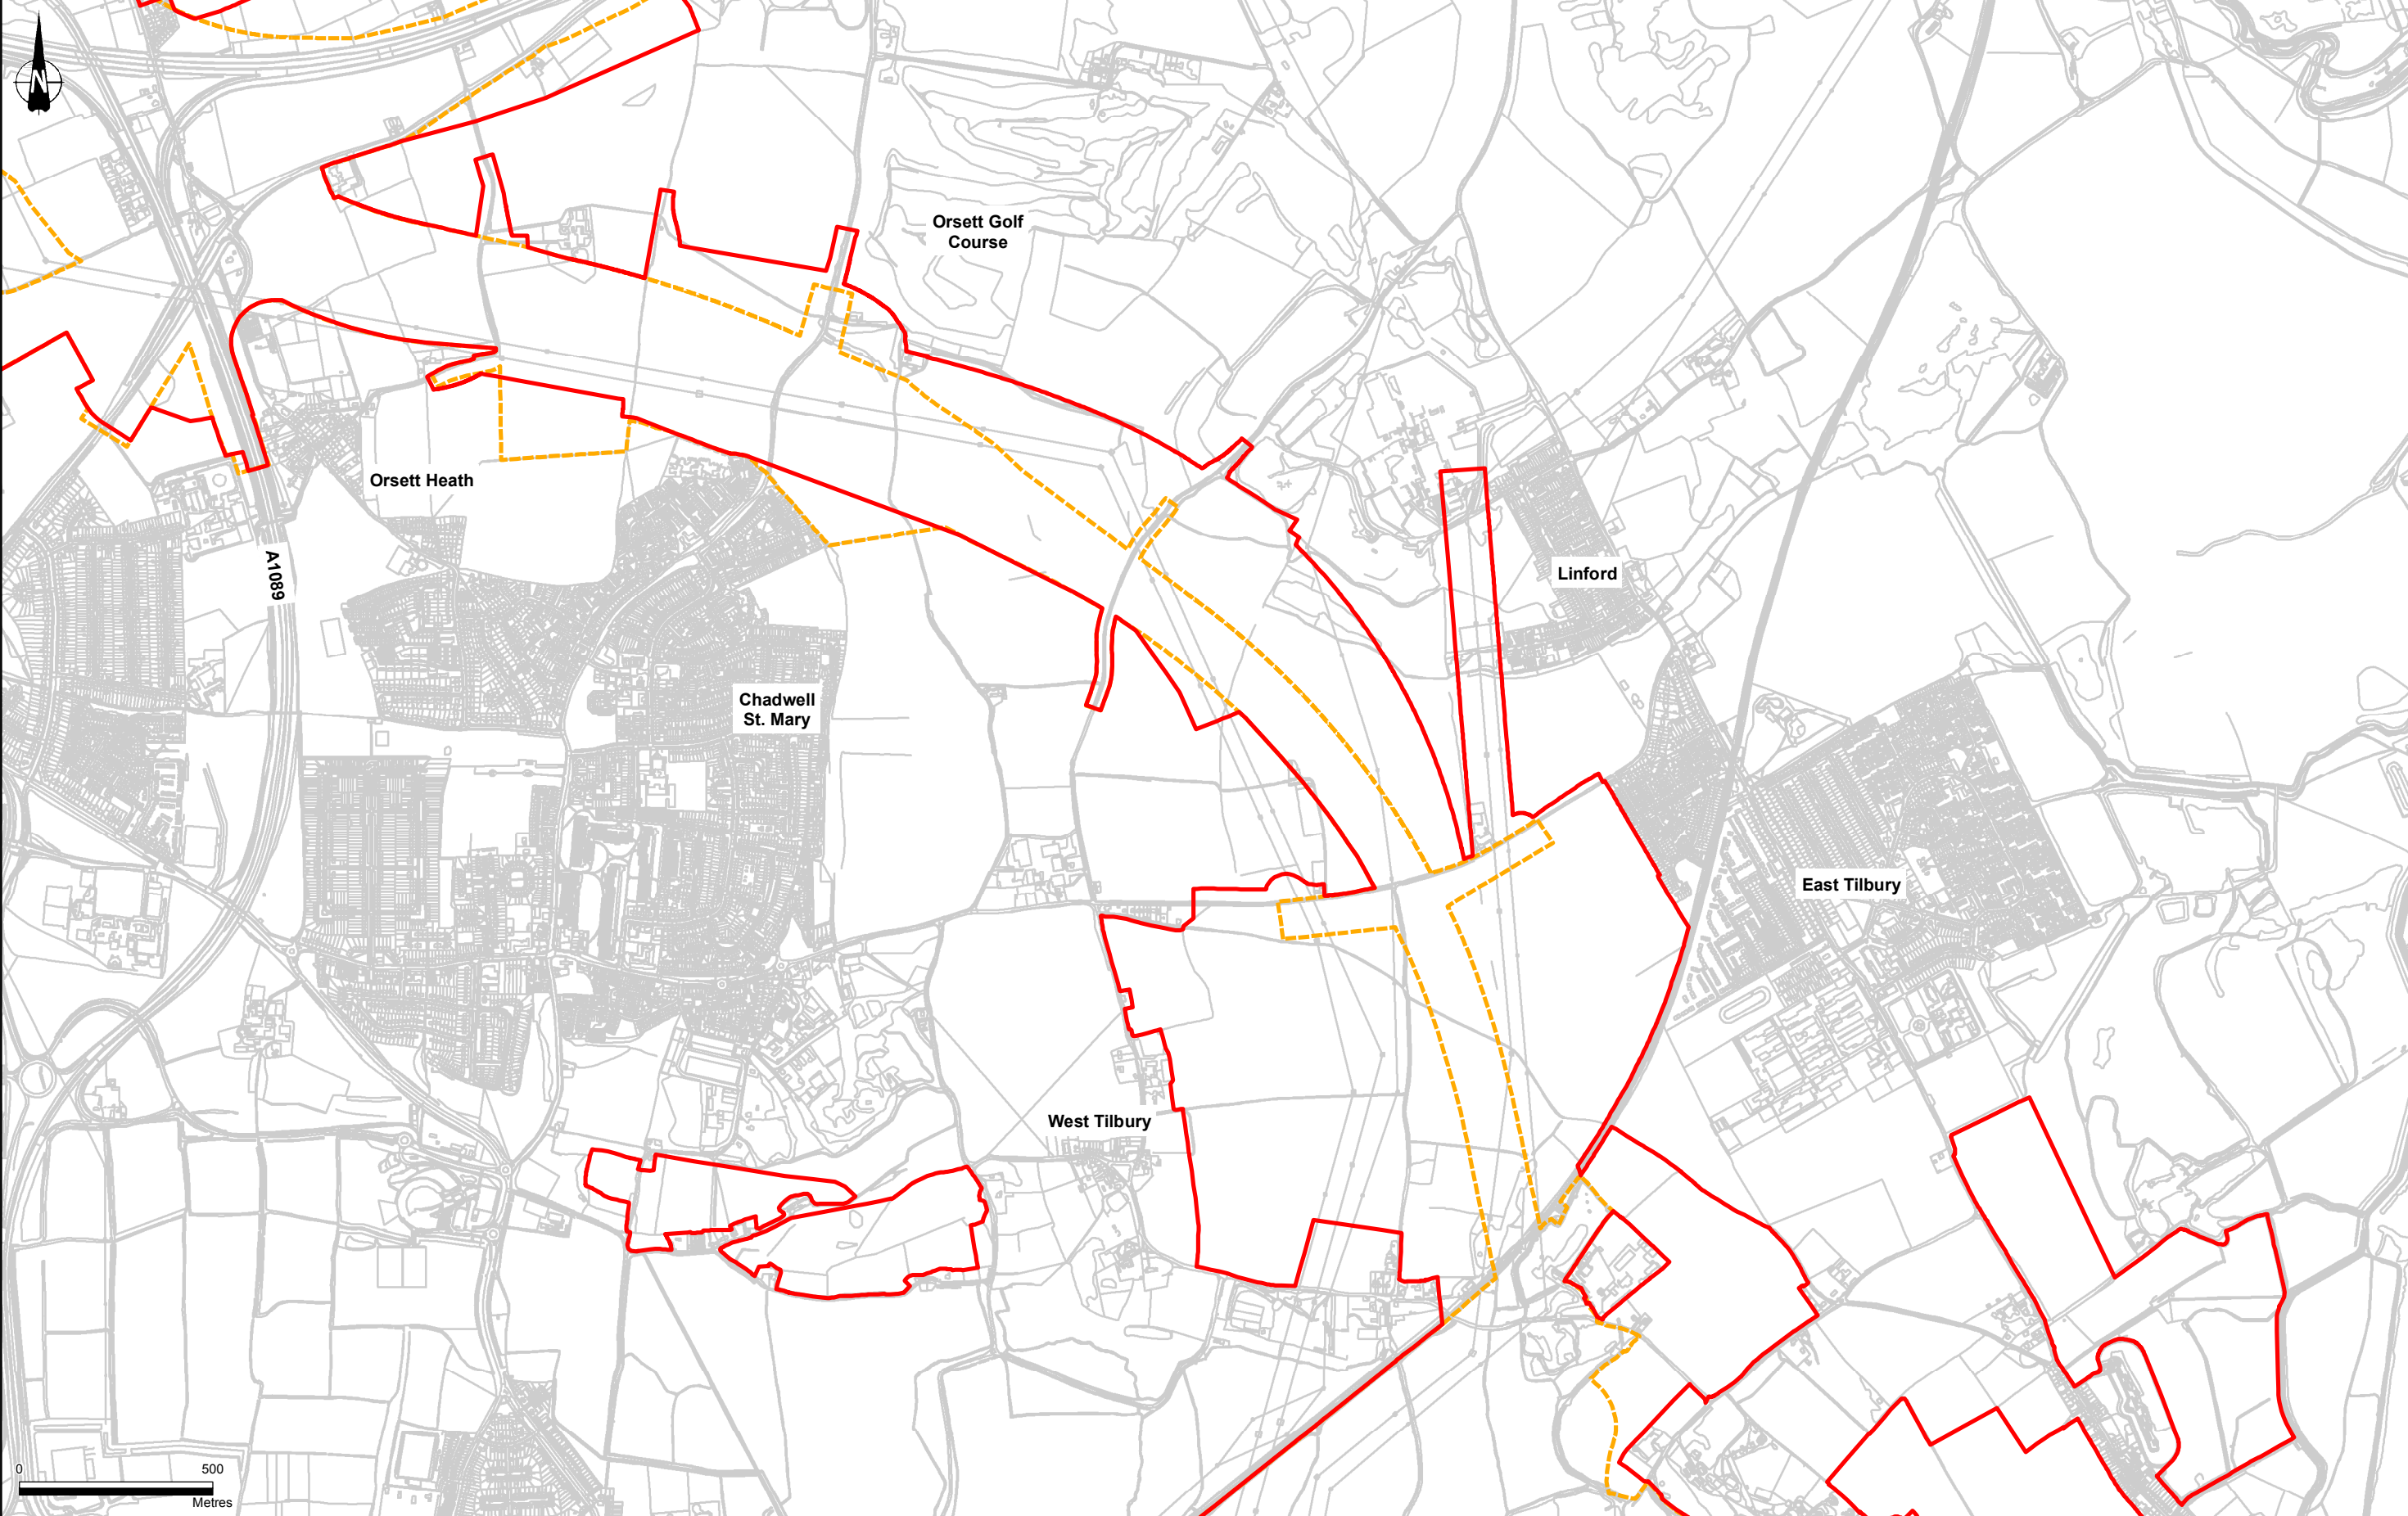

Copyright: Contains Ordnance Survey data © Crown copyright and database rights 2018.
Ordnance Survey 100030649. Use of this data is subject to terms and conditions.

Key:
 Potential land required to construct and operate the Lower Thames Crossing (July 2018)
 Previously published boundary (October 2017)

001	S2	05/07/2018	Issued for information	CW	TG/TW	SC
Rev	Status	Rev. Date	Purpose of revision	Drawn	Chk'd	Appr'd


Client


Lower Thames Crossing

Project
LOWER THAMES CROSSING
DEVELOPMENT PHASE

Drawing title
LTC Development Boundary
Comparison
Sheet 4 of 7

Status Issued for information		Original Size A3	Revision 001
		Scale	1:16,000
Drawn	CW	Date	05/07/2018
Checked	TG/TW	Date	05/07/2018
Approved	SC	Date	05/07/2018
Drawing number HE540039-CJV-GEN-GEN-MAP-DCO-00037			

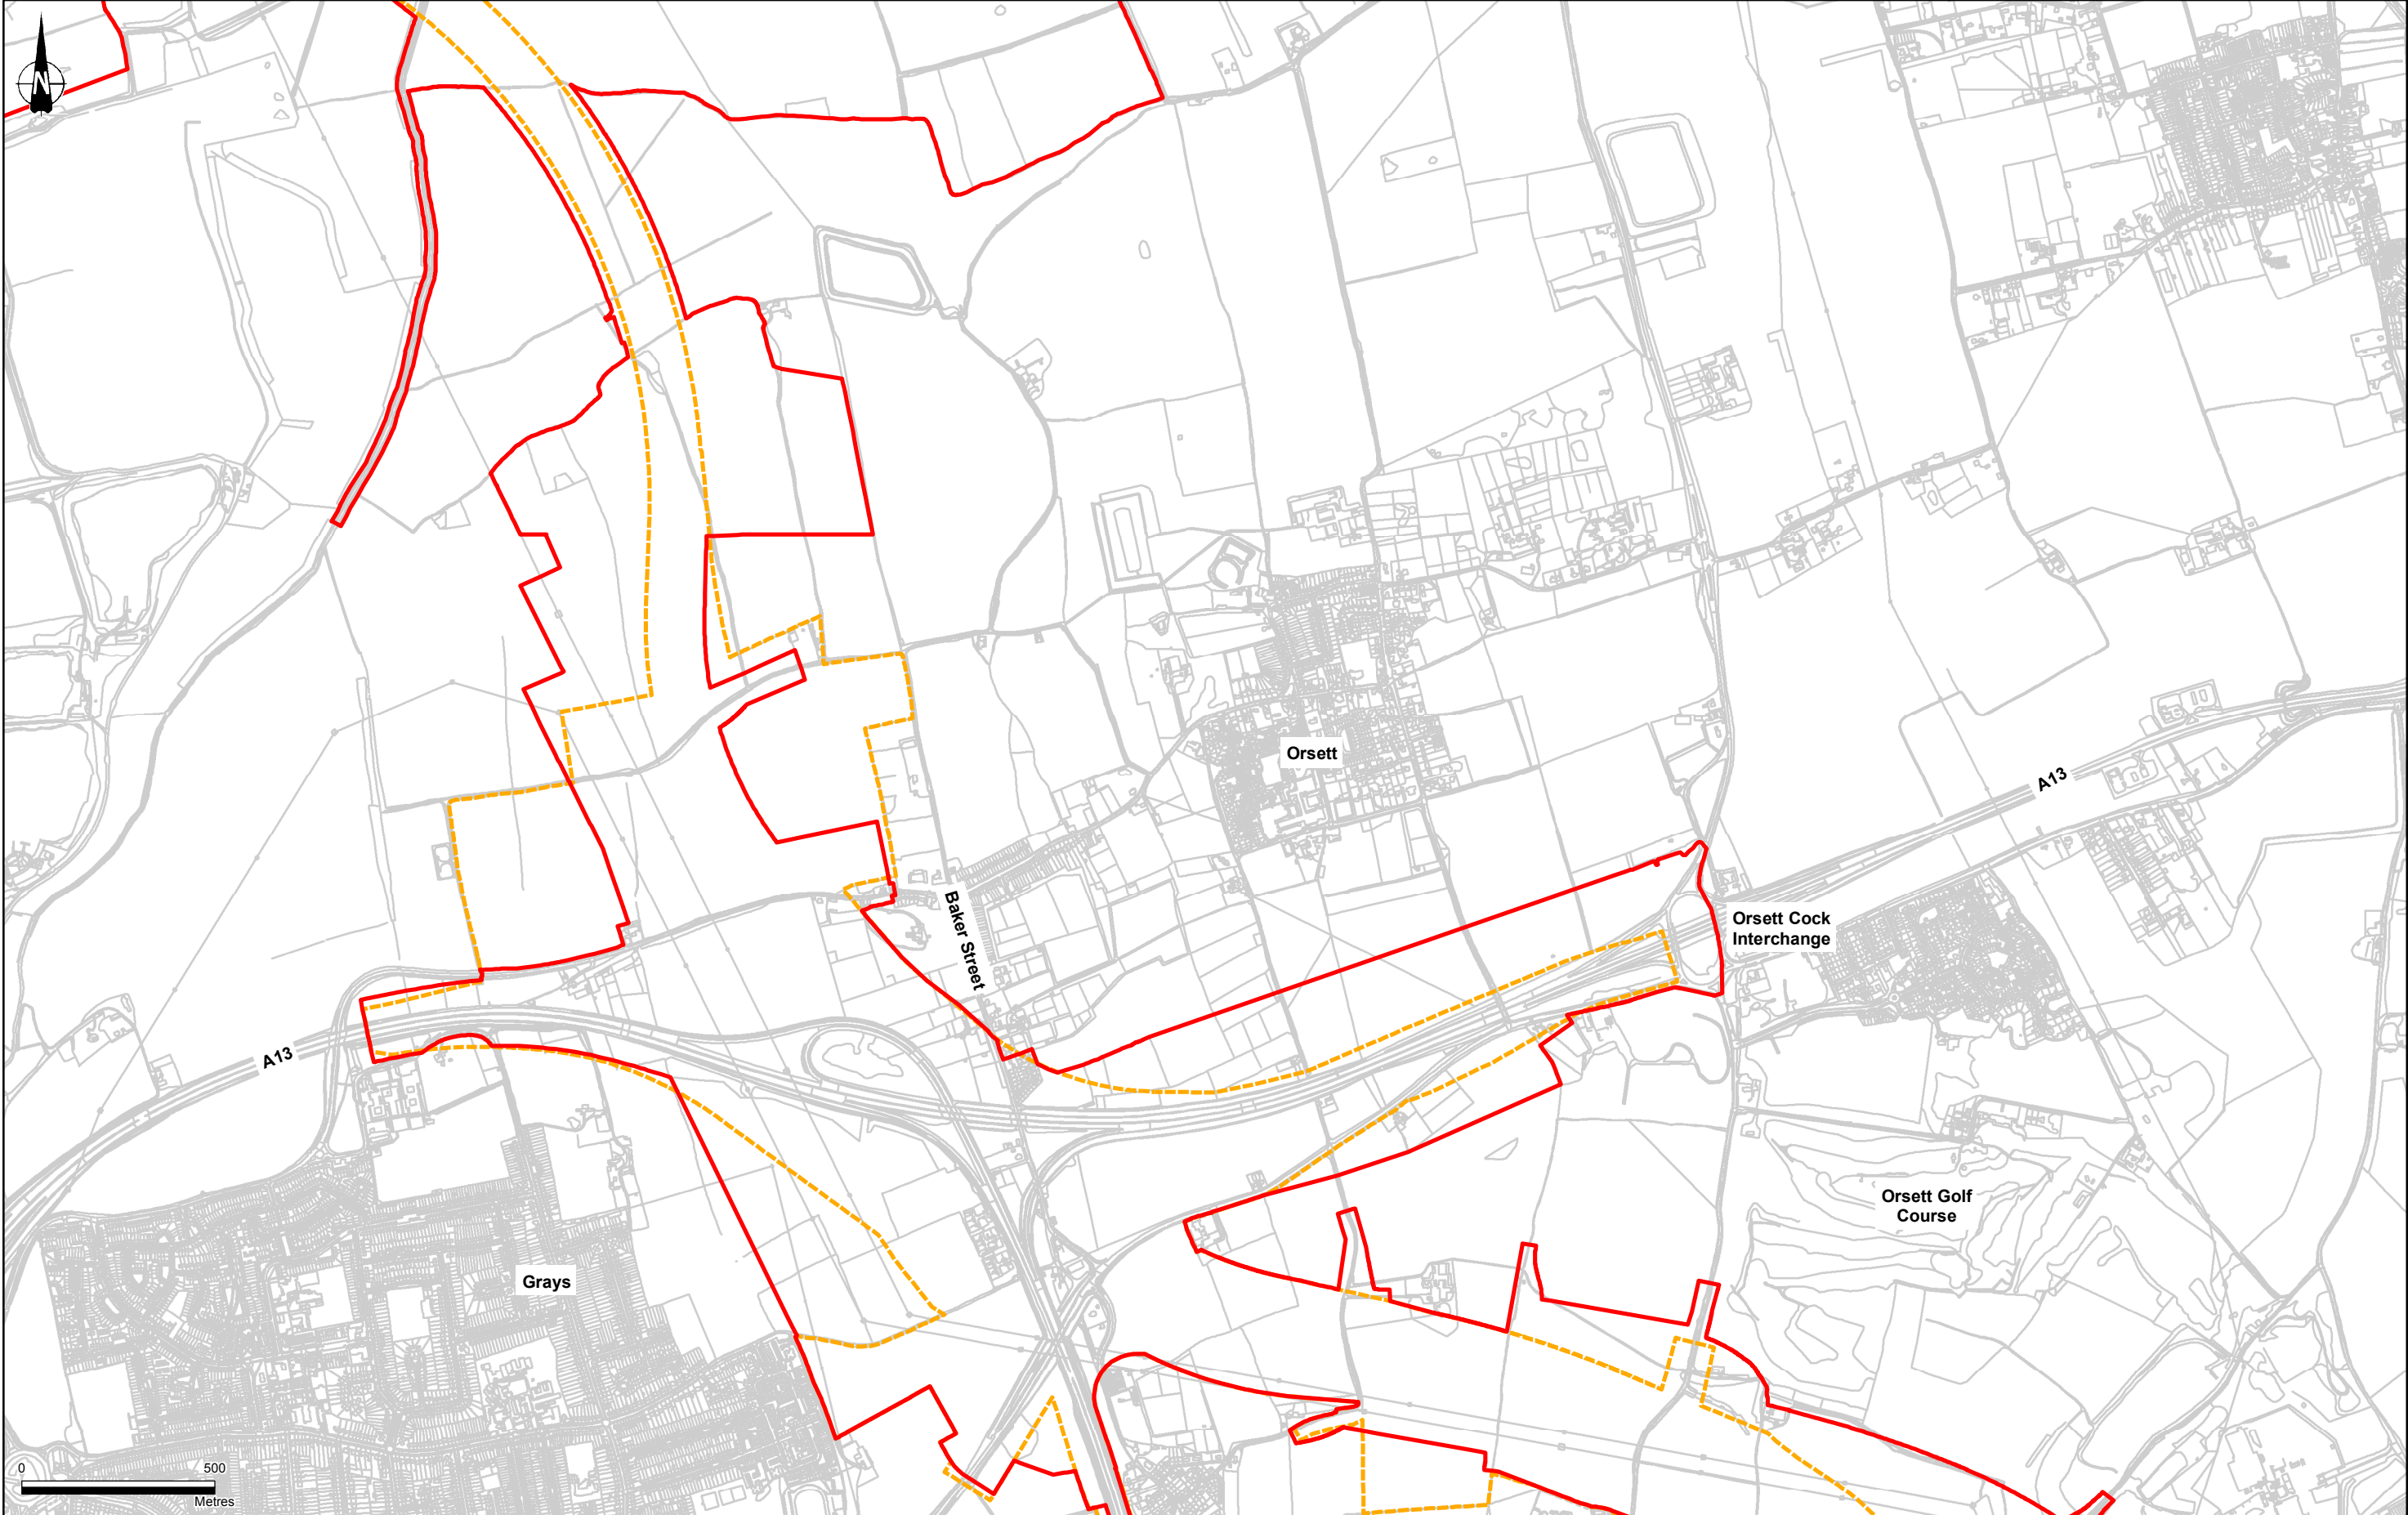

Copyright: Contains Ordnance Survey data © Crown copyright and database rights 2018.
Ordnance Survey 100030649. Use of this data is subject to terms and conditions.

Rev	Status	Rev. Date	Purpose of revision	Drawn	Chk'd	Appr'd
001	S2	05/07/2018	Issued for information	CW	TG/TW	SC

Key:

- Potential land required to construct and operate the Lower Thames Crossing (July 2018)
- Previously published boundary (October 2017)

Client




Lower Thames Crossing

Project LOWER THAMES CROSSING DEVELOPMENT PHASE

Drawing title LTC Development Boundary Comparison Sheet 5 of 7

Status		Original Size	Revision
Issued for information		A3	001
Scale		1:16,000	
Drawn	CW	Date	05/07/2018
Checked	TG/TW	Date	05/07/2018
Approved	SC	Date	05/07/2018
Drawing number: HE540039-CJV-GEN-GEN-MAP-DCO-00038			

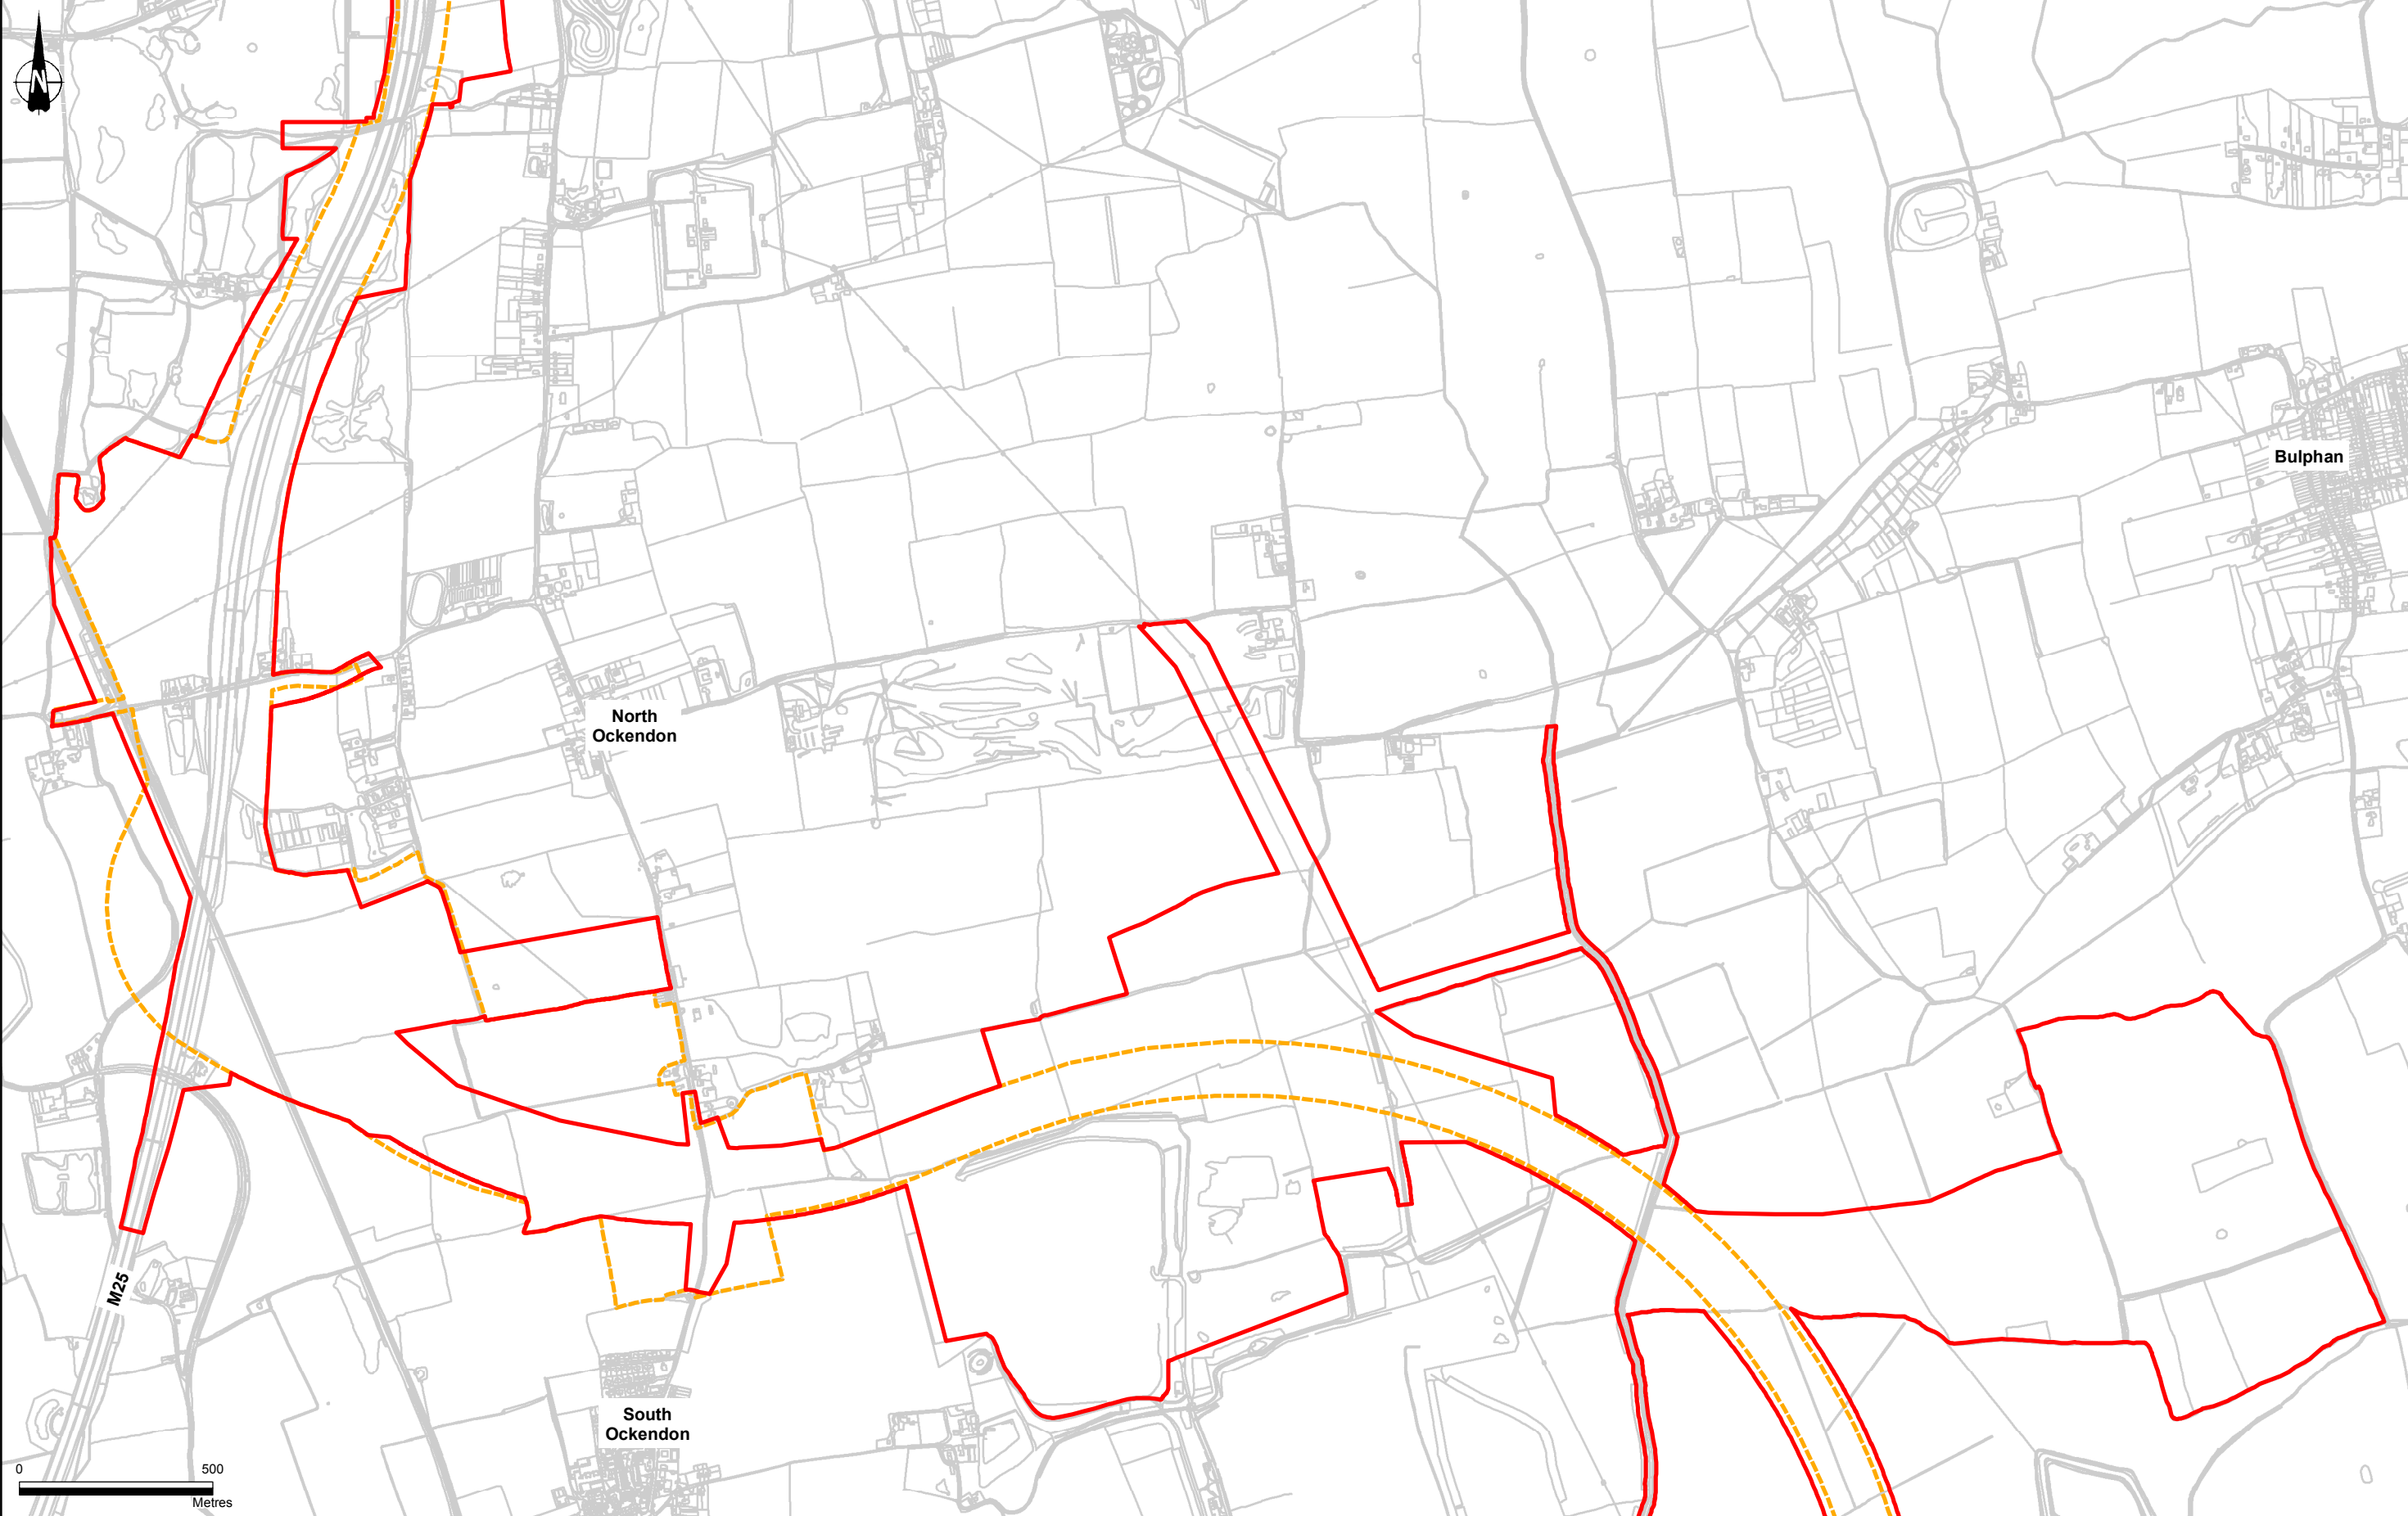

Copyright: Contains Ordnance Survey data © Crown copyright and database rights 2018.
Ordnance Survey 100030649. Use of this data is subject to terms and conditions.

Key:
 Potential land required to construct and operate the Lower Thames Crossing (July 2018)
 Previously published boundary (October 2017)

001	S2	05/07/2018	Issued for information	CW	TG/TW	SC
Rev	Status	Rev. Date	Purpose of revision	Drawn	Check'd	Apprv'd

Client



Lower Thames Crossing

Project

LOWER THAMES CROSSING
DEVELOPMENT PHASE

Drawing title

LTC Development Boundary
Comparison
Sheet 6 of 7

Status

Issued for information

Original Size

Revision

A3

001

Scale - 1:16,000

Drawn

CW

Date - 05/07/2018

Checked

TG/TW

Date - 05/07/2018


Approved

SC

Date - 05/07/2018

Drawing number

HE540039-CJV-GEN-GEN-MAP-DCO-00039

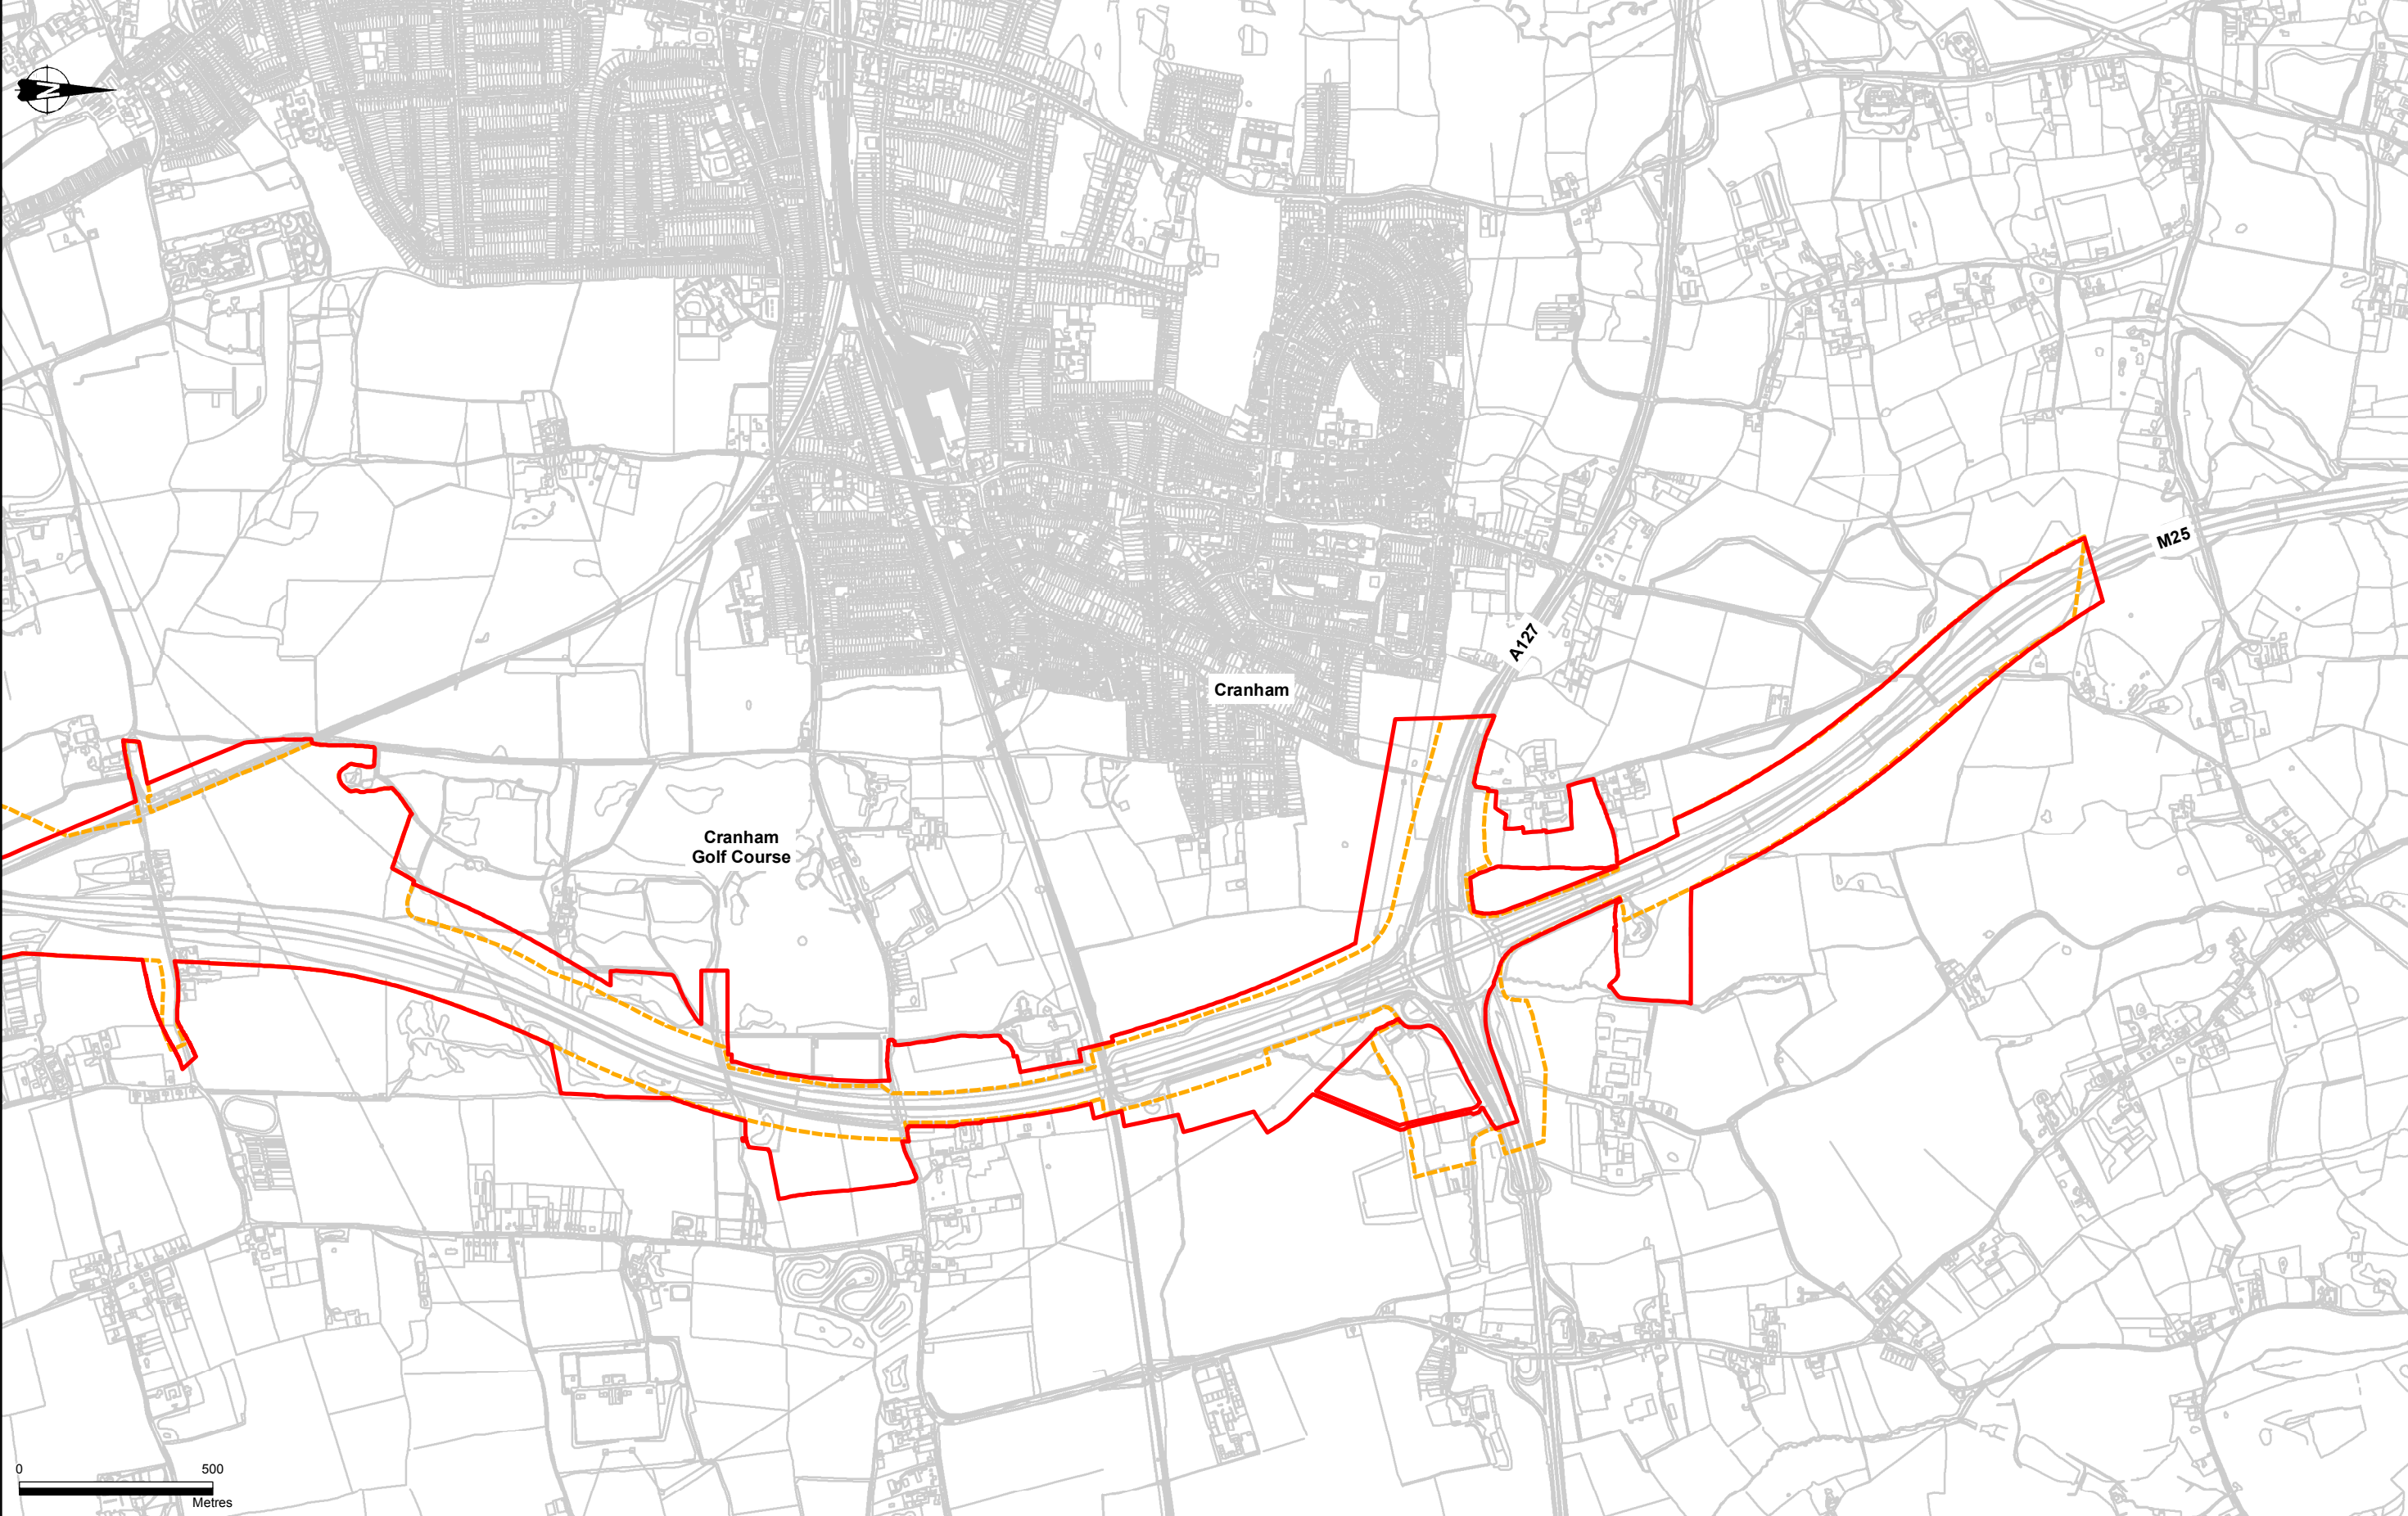

Copyright: Contains Ordnance Survey data © Crown copyright and database rights 2018.
Ordnance Survey 100030649. Use of this data is subject to terms and conditions.

- Key:**
- Potential land required to construct and operate the Lower Thames Crossing (July 2018)
 - Previously published boundary (October 2017)

001	S2	05/07/2018	Issued for information	CW	TG/TW	SC
Rev	Status	Rev. Date	Purpose of revision	Drawn	Check'd	Appr'd



Lower Thames Crossing

Project
LOWER THAMES CROSSING
DEVELOPMENT PHASE

Drawing title
LTC Development Boundary
Comparison
Sheet 7 of 7

Status		Original Size	Revision
Issued for information		A3	001
		Scale	1:16,000
Drawn	CW	Date -	05/07/2018
Checked	TG/TW	Date -	05/07/2018
Approved	SC	Date -	05/07/2018
Drawing number			
HE540039-CJV-GEN-GEN-MAP-DCO-00040			